



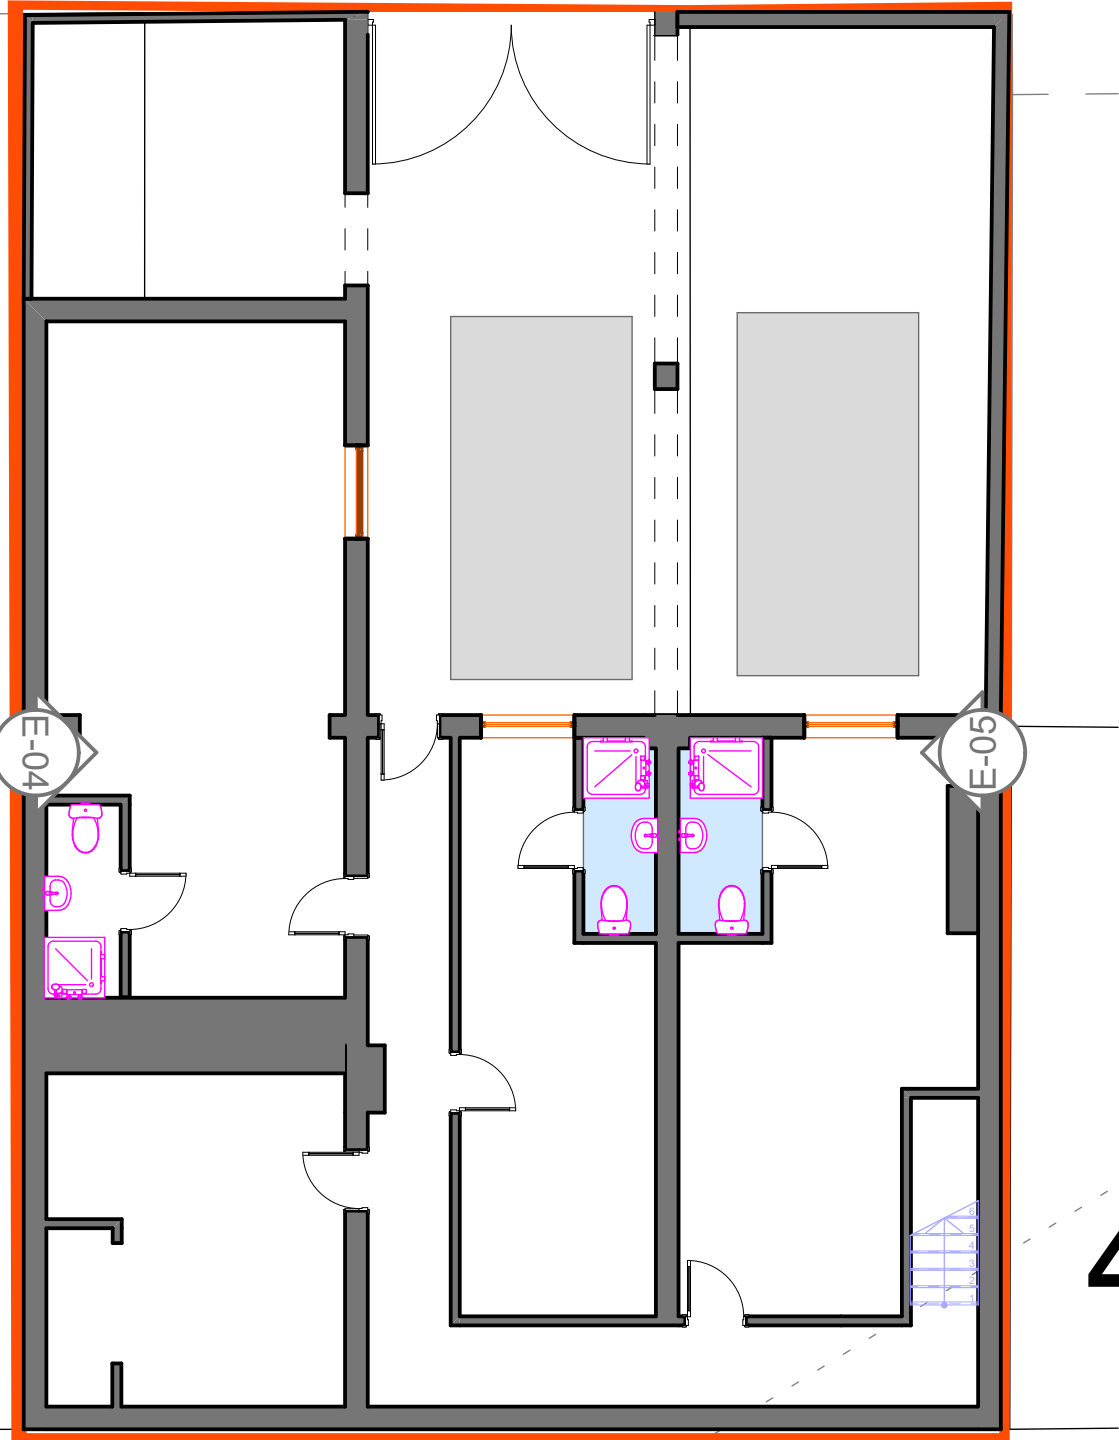

Existing Basement Floor Plan
1:100

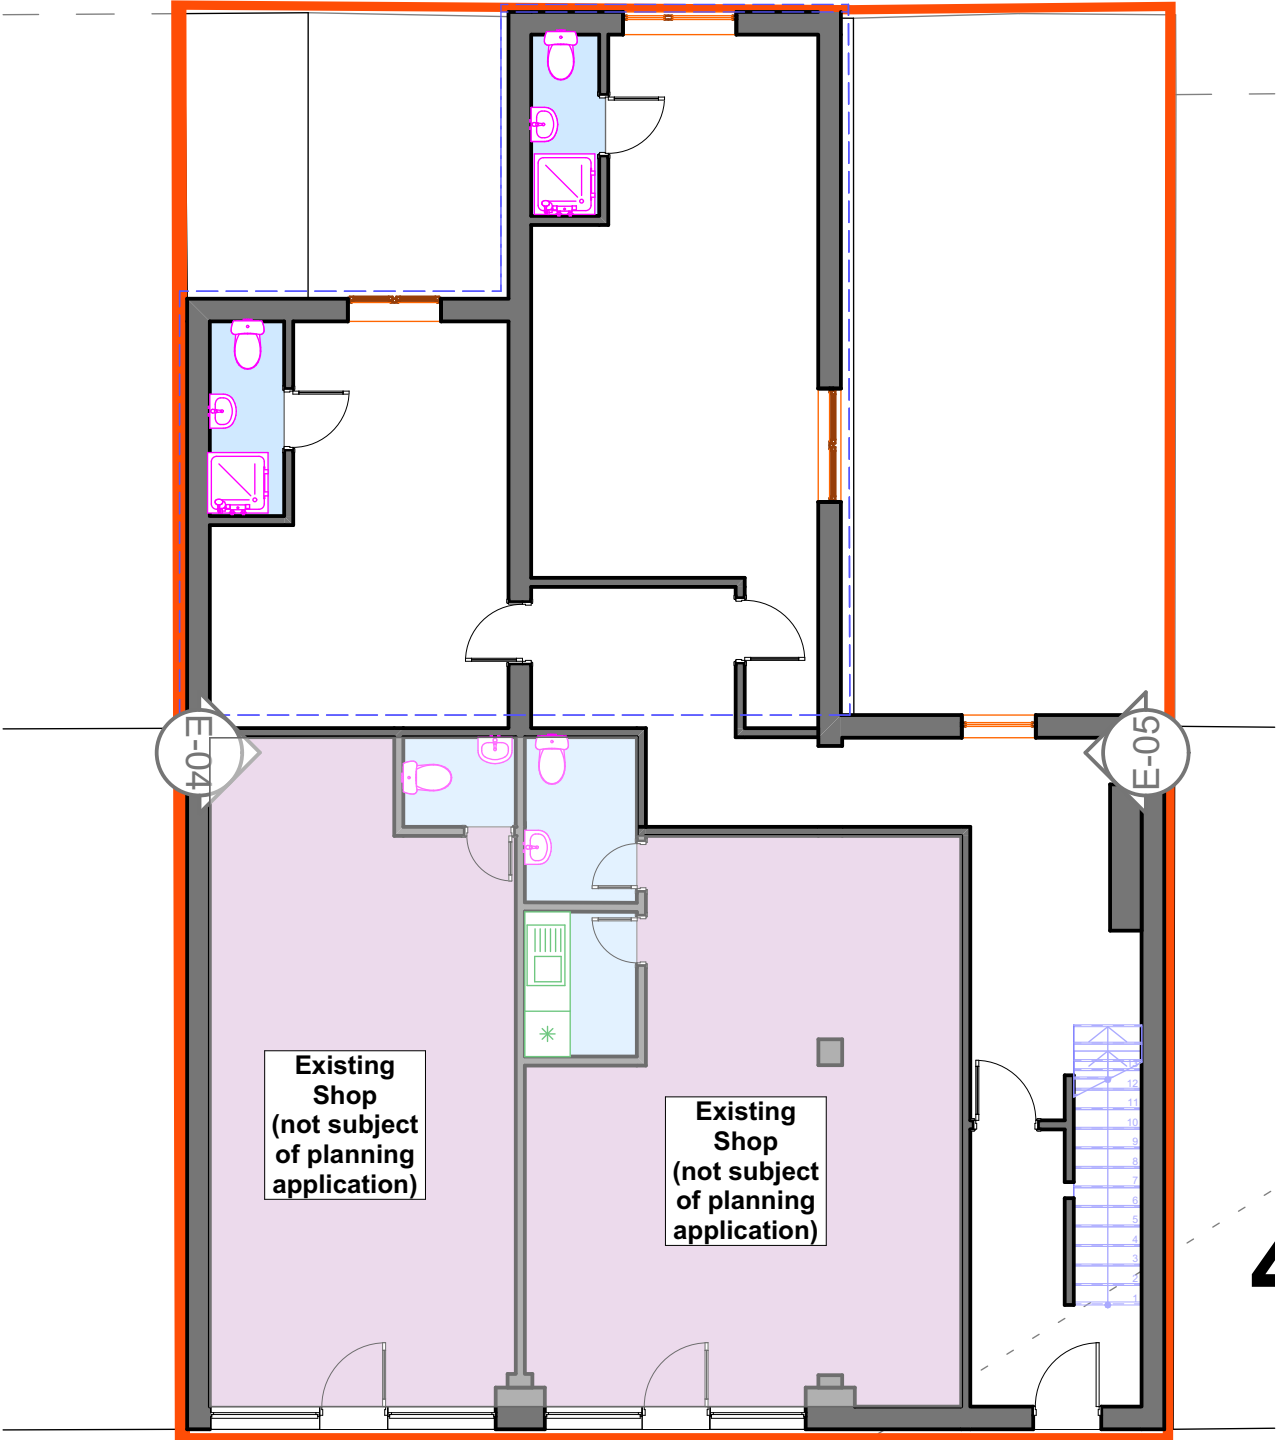

Existing Ground Floor Plan
1:100



All Dimensions subject to verification on site.
Do Not Scale From Paper Drawings.
(If in doubt refer to the Architect)

Rev	Change	Date



. - 417.01.3 - Existing Basement / Ground Floor Plan
Subject to Planning / Building Control Approval



Eznat - architecture | development
One Business Village, Emily Street, Hull
HU9 1ND

CLIENT CO.	#Client Full Name	DRAWING NO.	417.01.3
CLIENT ADDRESS	<CLIENT_ADDRE	LAYOUT TITLE.	Existing
	SS>	REVISION	Basement /
PROJECT NAME.		SCALE.	Ground Floor Plan