


1) This drawing and the design and details depicted thereon are the copyright of Peter Dimberline Chartered Architect.
 2) All dimensions on this drawing are to be checked by the Contractor and any discrepancies are to be reported to the Architect.
 3) Do not scale critical dimensions off this drawing.
 4) Contractor to ensure that all Health & Safety requirements (CDM Regulations) in relation to this project will be complied with.

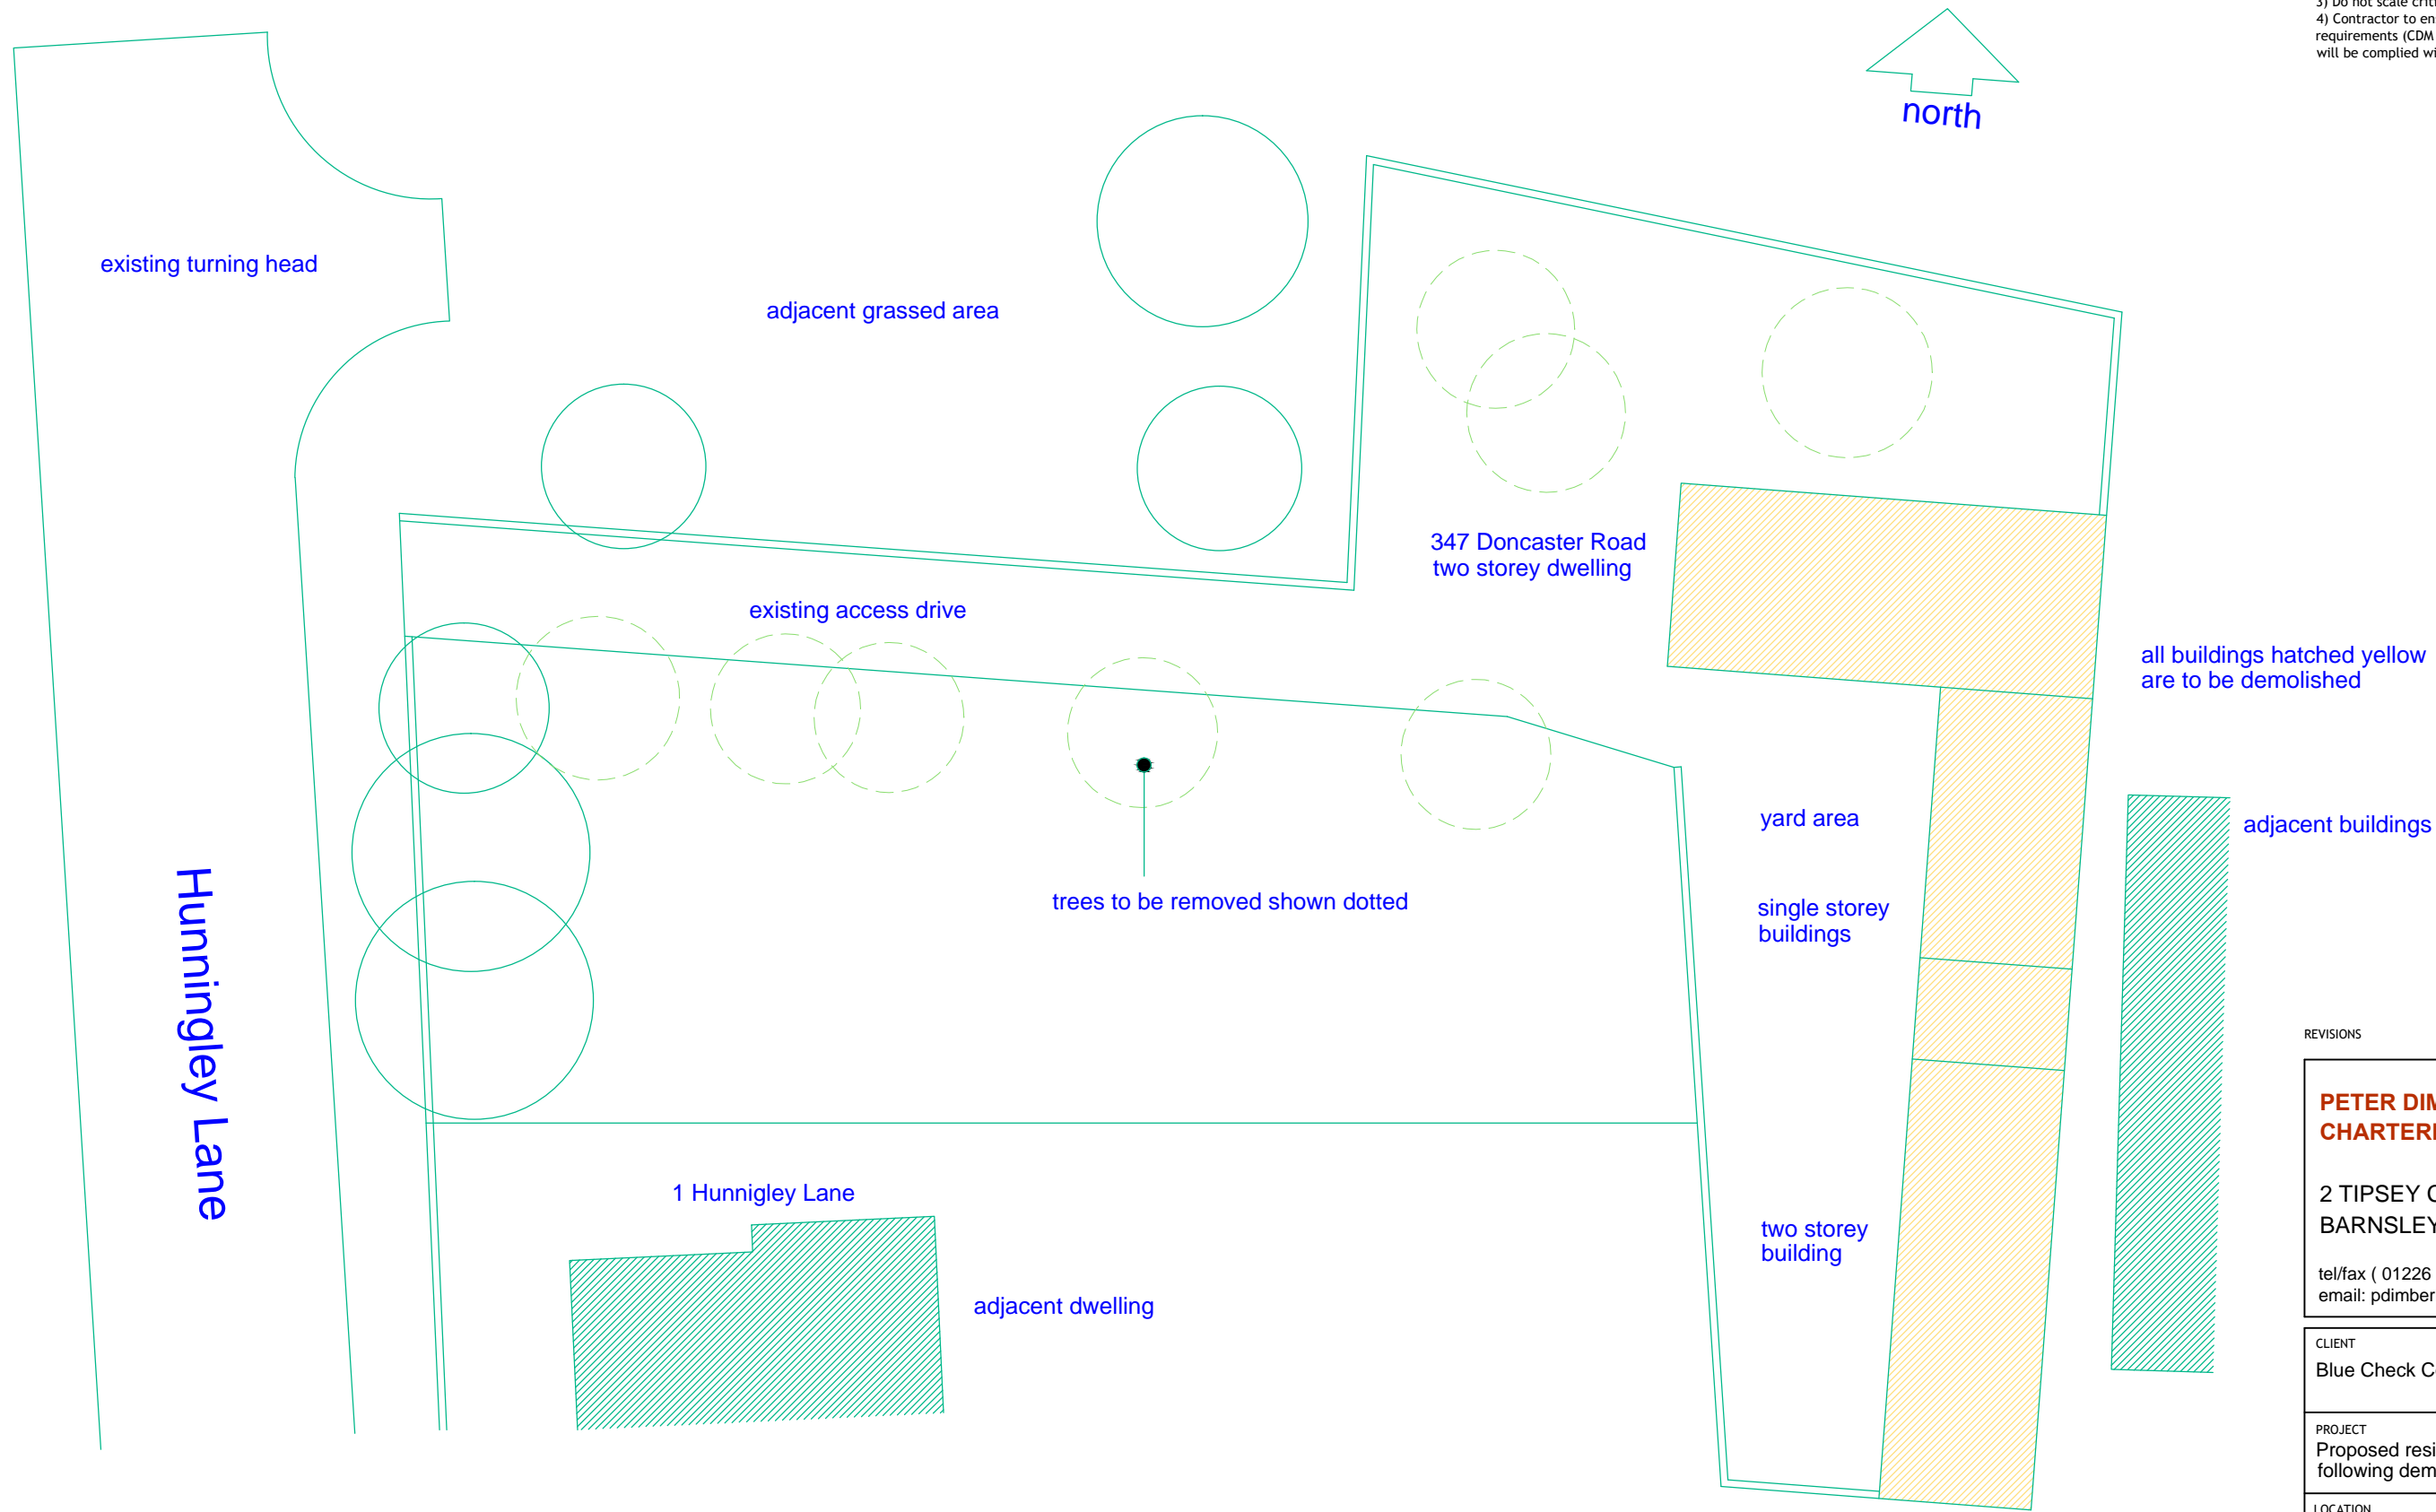

Hunnigley Lane

existing site plan at 1:200 (at A3)



REVISIONS

PETER DIMBERLINE Dip Arch, RIBA
CHARTERED ARCHITECT

2 TIPSEY COURT, STAINCROSS
 BARNSELY, S75 6FZ

tel/fax (01226) 390947
 email: pdimberline@tiscali.co.uk

CLIENT
 Blue Check Consulting Co. Ltd.

PROJECT
 Proposed residential development following demolition of existing buildings

LOCATION
 347 Doncaster Road,
 Barnsley S70 3PH

DRAWING
 Existing site layout

SCALES 1:200 DATE Mar' 19

DWING No. 2019/05/01 DRAWN BY PD

REV.