

Notes:

PLANNING DRAWINGS - THIS DRAWING SHOULD NOT BE USED FOR ANY OTHER PURPOSES THAN THAT SPECIFIED HERE
COPYRIGHT - THIS DRAWING MAY NOT BE REPRODUCED OR MODIFIED IN WHOLE OR PART BY ANY PERSON OR ORGANISATION WITHOUT THE ARCHITECTS CONSENT. ISUING COPIES TO THIRD PARTIES MAY NOT BE DONE WITHOUT THE ARCHITECTS CONSENT

Revision: --

Revision List:

0 5m

MATERIALS - EXISTING
Walls - Red brick
Roof - Natural slate
Windows - White PVC
Gutters/ Pipes - Black PVC

Project/ Client: Bungalow / Rodgers
Drawing Title: Elevations - Existing
Drawing Number: 2108/TP/004
Scale at A3: 1:100


Date: Jan 21




North Elevation



East Elevation

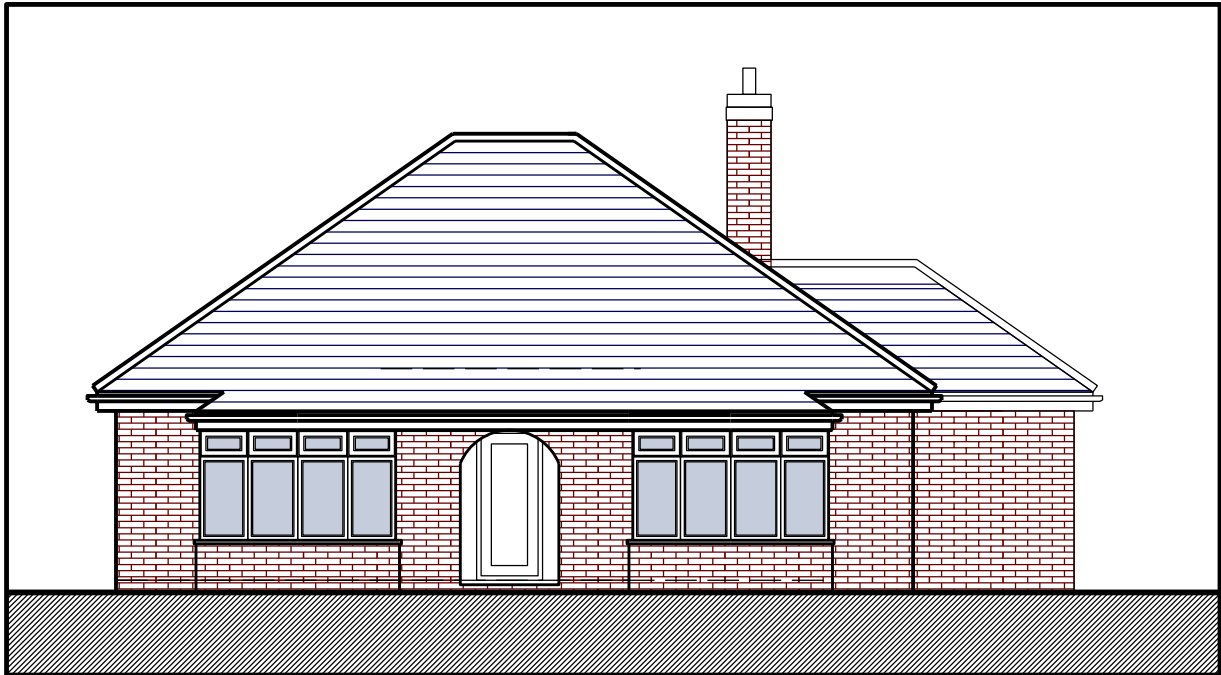

South Elevation

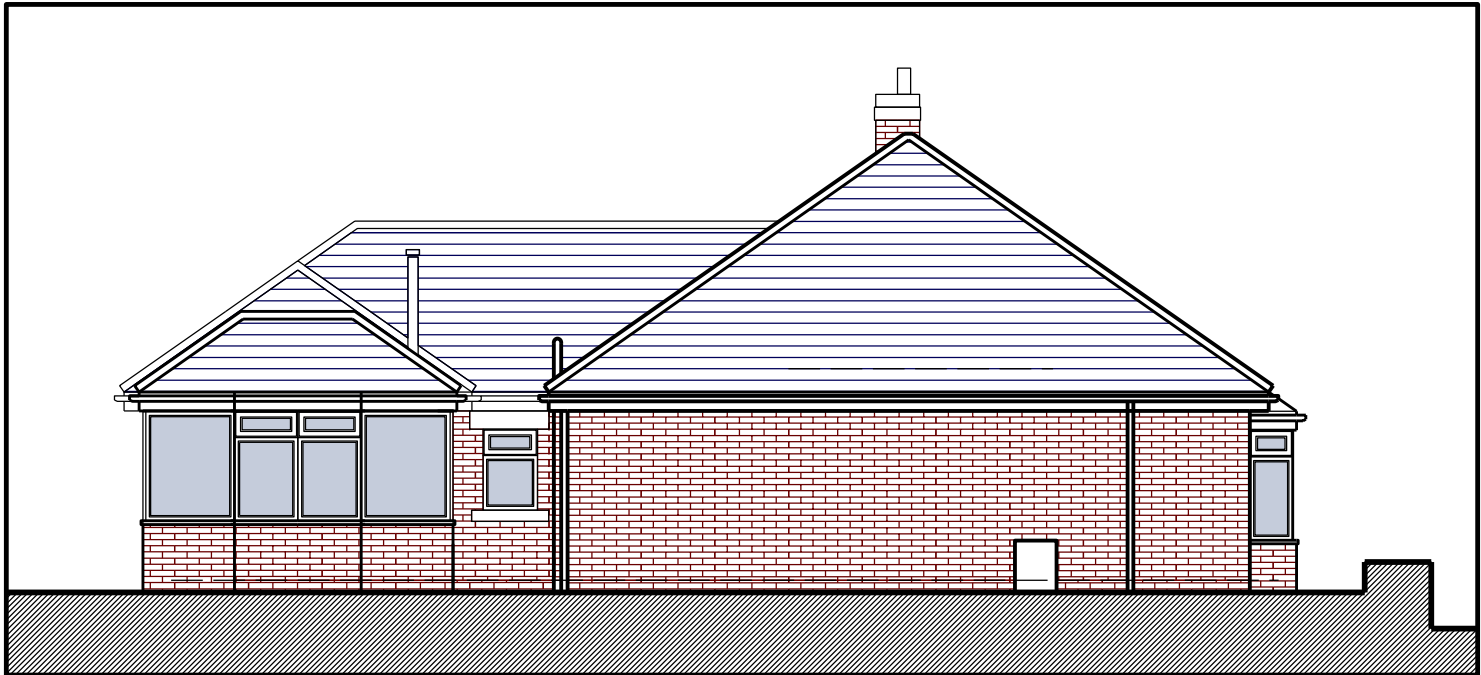

West Elevation