


First Floor Plan
Scale 1:50

 


NOTES

- Do not scale from this drawing, except for planning purposes.
- Check all dimensions on site.
- Subject to survey.
- Subject to site inspection.
- Site boundary lines are indicative only.

GIA = 48m²

02	28/10/24	LP	Site Address and Postcode corrected
01	21/08/24	HCH	First Issue
Rev	Date	By	Description

Revision Schedule

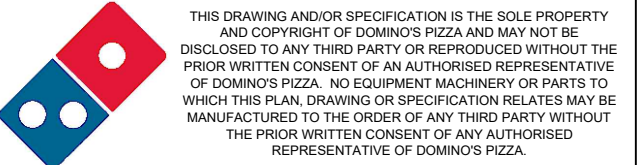

project
Domino's Ltd
6B Market Street
Hoyland, Barnsley
S74 9QR

title
Proposed First Floor Plan

drawing status Planning Issue	
contract no. -	scale 1:50@ A1
client ref. -	date 21/08/24
drawn by HCH	checked by HCH
drawing number 10116 SD-XX-00-P-A-11002	revision 02

SIMONS DESIGN
A CARPENTER INVESTMENTS GROUP COMPANY

Simons Design Ltd
architects
Newland House, The Point, Weaver Road, Lincoln,
Lincolnshire, LN6 3QN
T: +44 (0) 1522 815 114
E: info@simons-design.co.uk
www.simons-design.co.uk