


EXISTING FRONT ELEVATION


EXISTING SIDE ELEVATION

EXISTING REAR ELEVATION

EXISTING SIDE ELEVATION

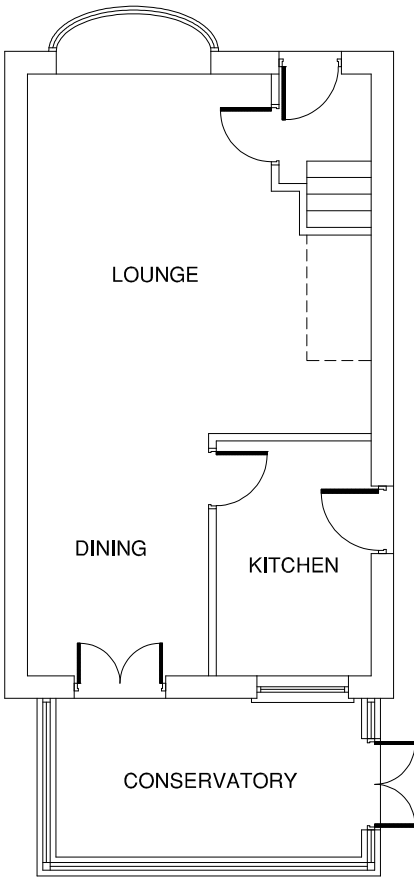


EXISTING GROUND FLOOR PLAN

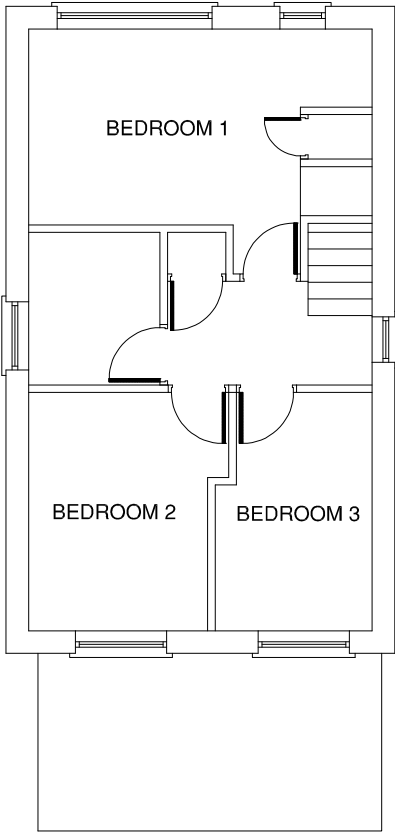

EXISTING FIRST FLOOR PLAN



LOCATION PLAN - 1/1250

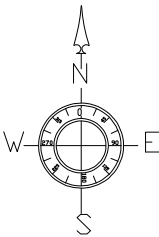

DEVELOPMENT BRAD PILE 8 STONEHILL RISE CUDWORTH BARNSELEY S72 8JE	
STATUS PLANNING LAYOUT	
DRAWING TITLE EXISTING PLANS AND ELEVATIONS	
SCALE 1:50 / 1:1250	
DATE FEB 2021	DRAWN. AJC
DRG. No. B/01	REV. /