


NOTES

1. DO NOT SCALE - Use figured dimensions only.
2. All dimensions shown are in meters unless otherwise stated.
3. The Contractor is to verify all dimension on site before commencing work or preparing shop drawings.
4. This drawing is to be read in conjunction with all Engineers and Architects drawings and specifications.

LEGEND

- Existing surface water drain
- Existing surface water drain to be grubbed out
- Existing surface water drain

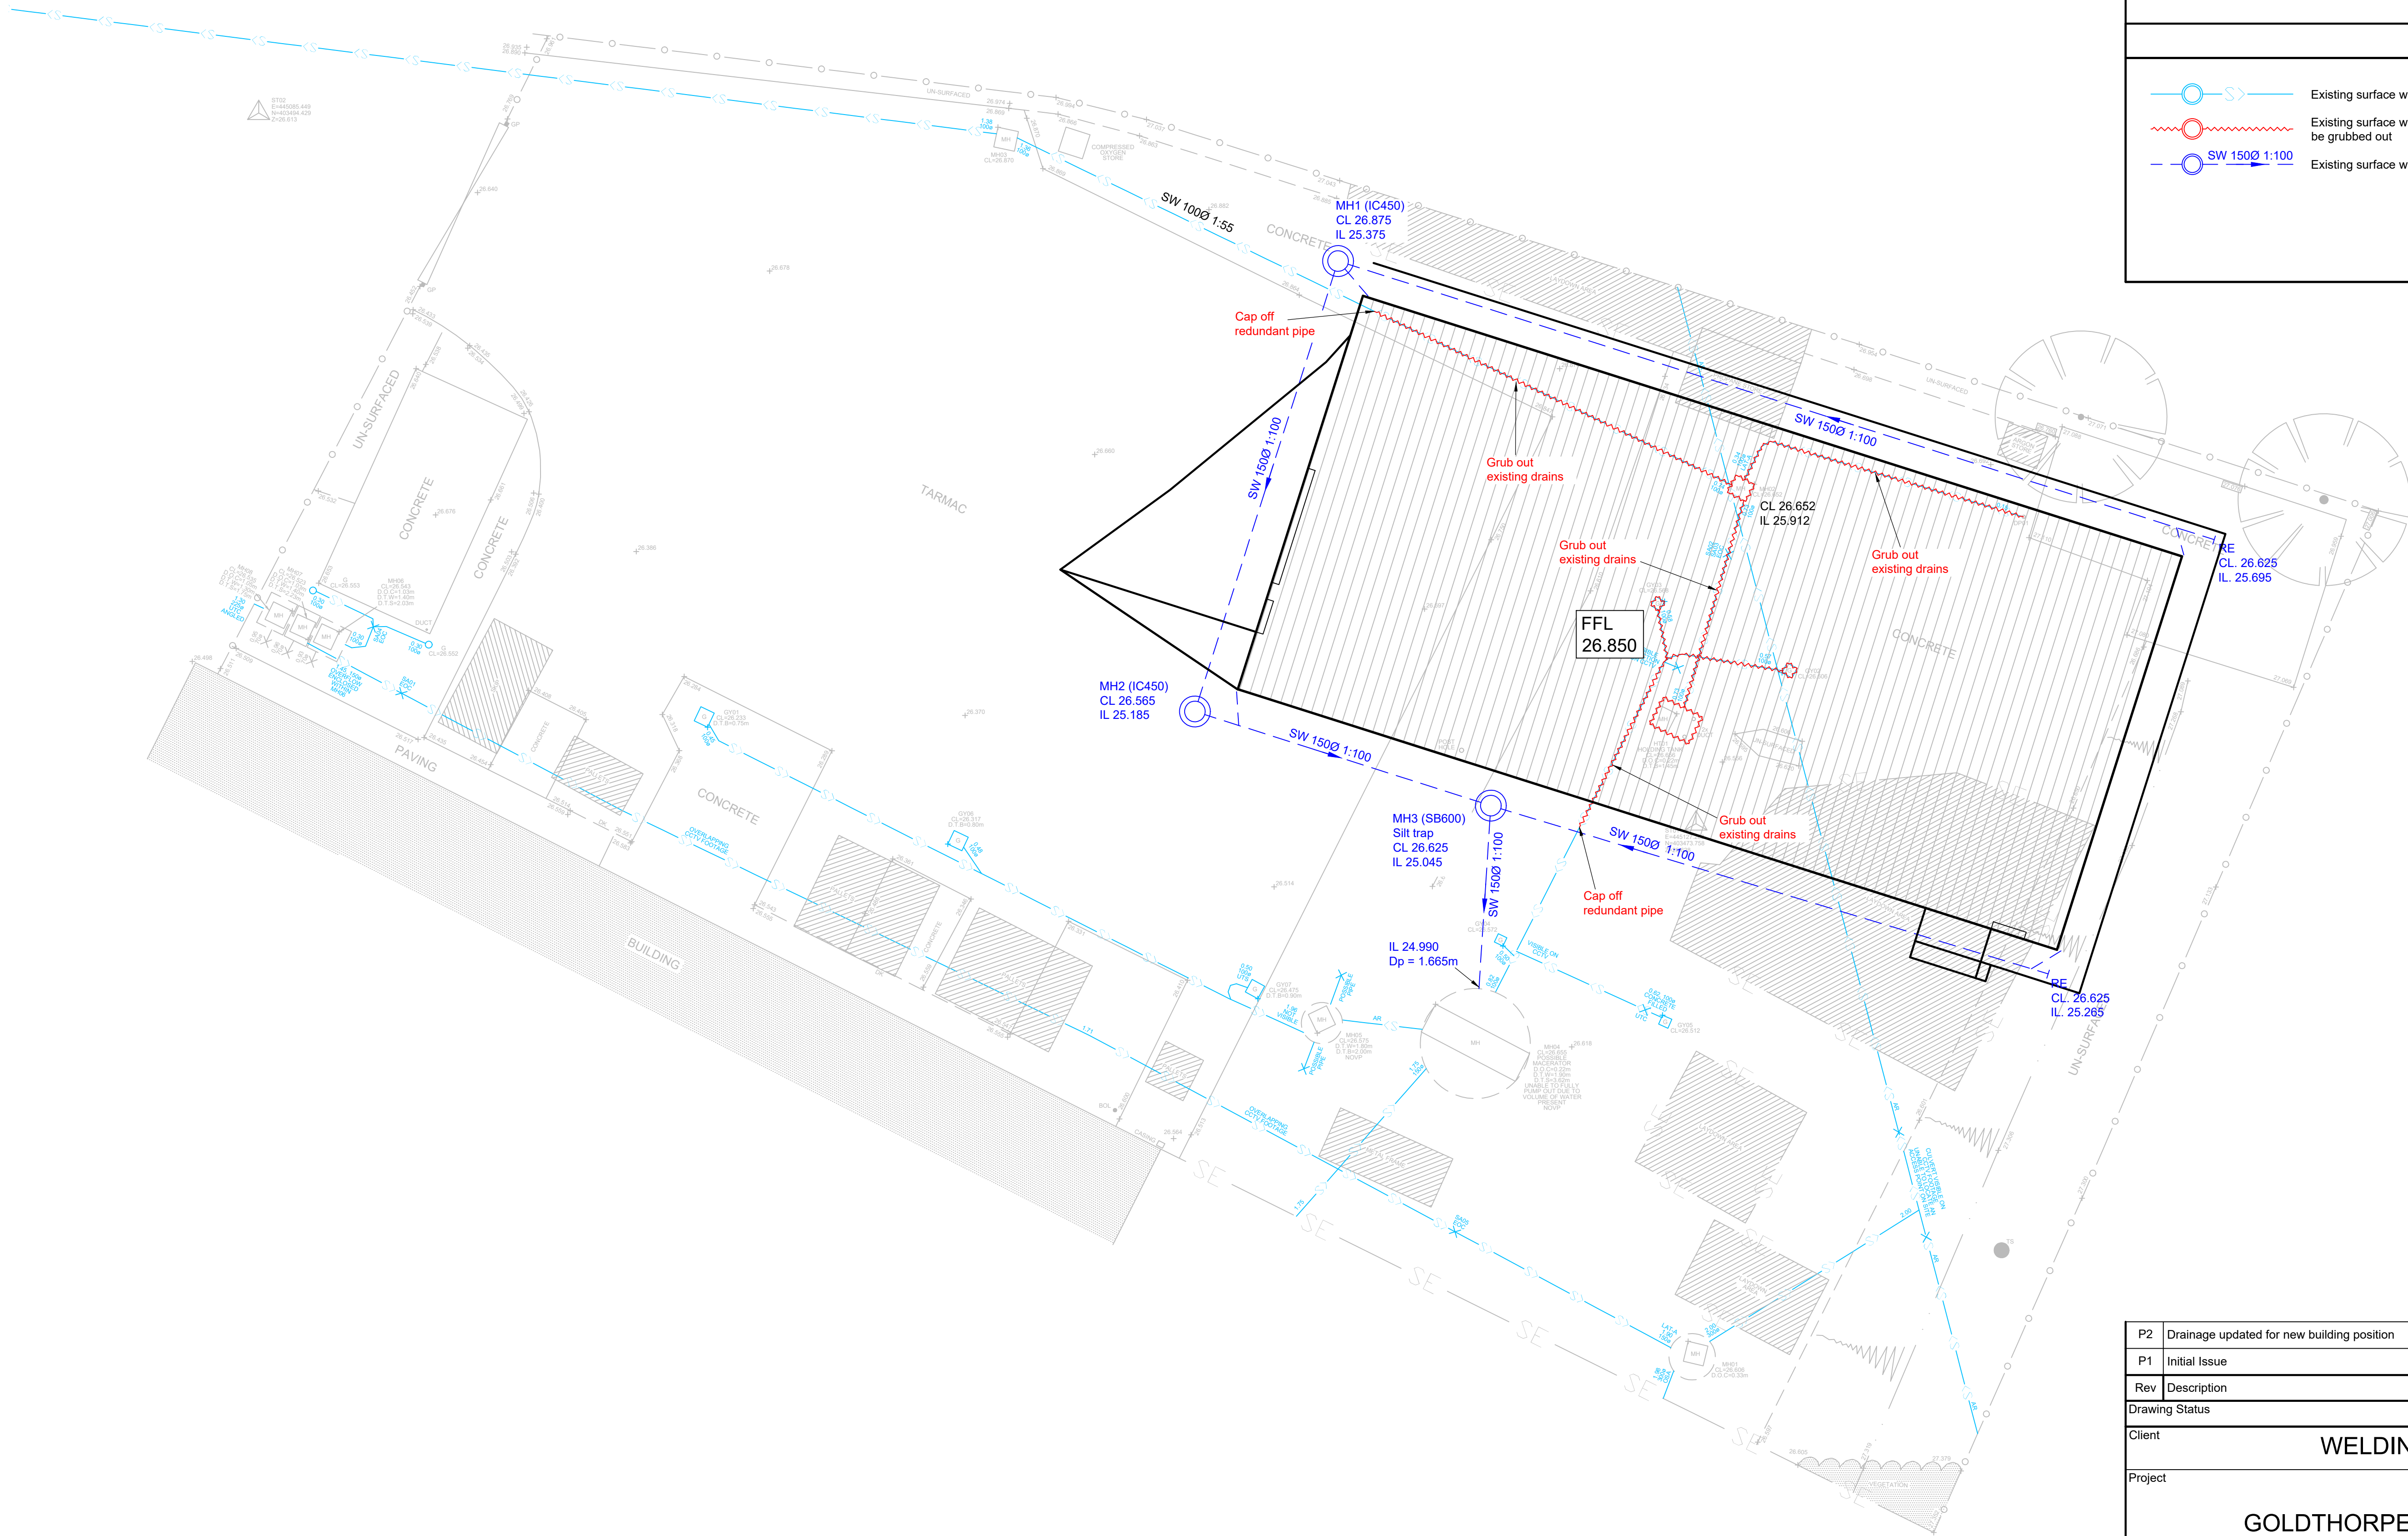

P2	Drainage updated for new building position	JC	JR	12.06.2026
P1	Initial Issue	DC	JR	05.06.2026
Rev	Description	Dr	Ch	Date

Drawing Status PRELIMINARY

Client WELDING ALLOYS LTD

Project UNIT 20
GOLDTHORPE INDUSTRIAL ESTATE

Title PROPOSED PORTAL FRAME BUILDING
DRAINAGE PLAN

Sheet Size	A1	Scale	1:100
Drawn	DC	Drawing Number	4168/C/001
Checked	JR	Rev	P2
Approved	-		

J ROBERTS DESIGN LTD
Tel: 01709 917154
www.jrobertsdesignltd.com