




Front (Northeast) Elevation

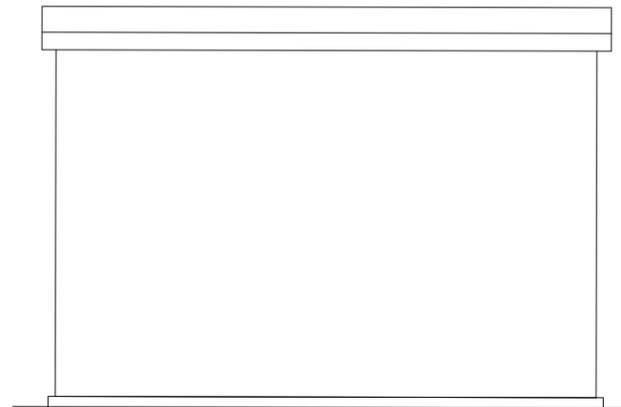


Side (Northwest) Elevation

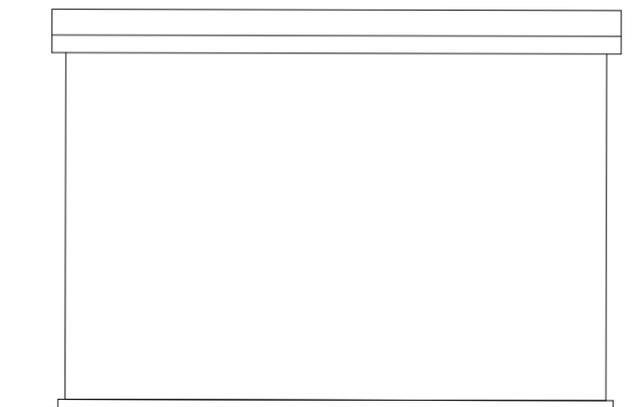

Side (Southeast) Elevation

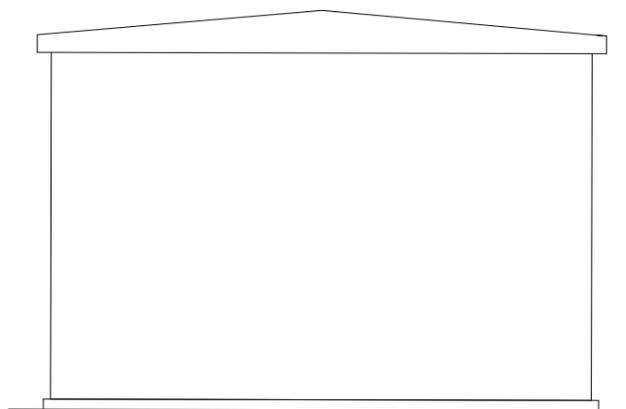

Rear (Southwest) Elevation

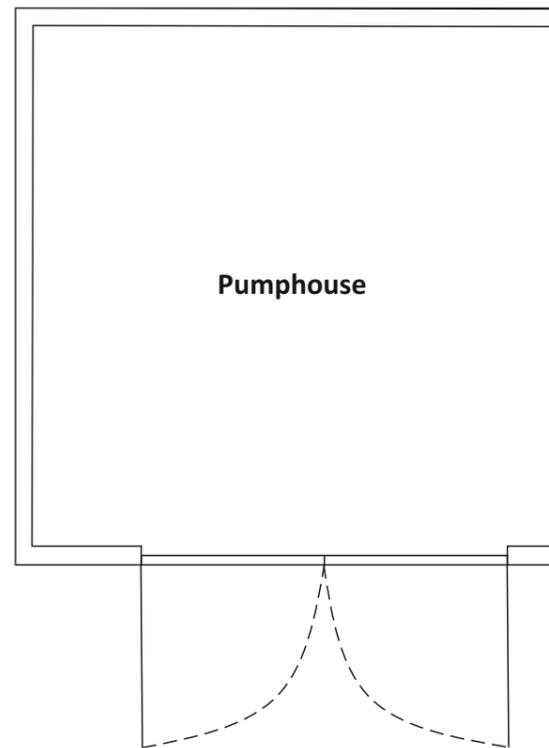

Floor Plan

CROWLEY ASSOCIATES
Proposed Floor Plan and Elevation (Pumphouse) Dwg No: 004
Project: West Green Recycling Drawn by: CT Scale: 1:50 @ A3