


Back Lane w

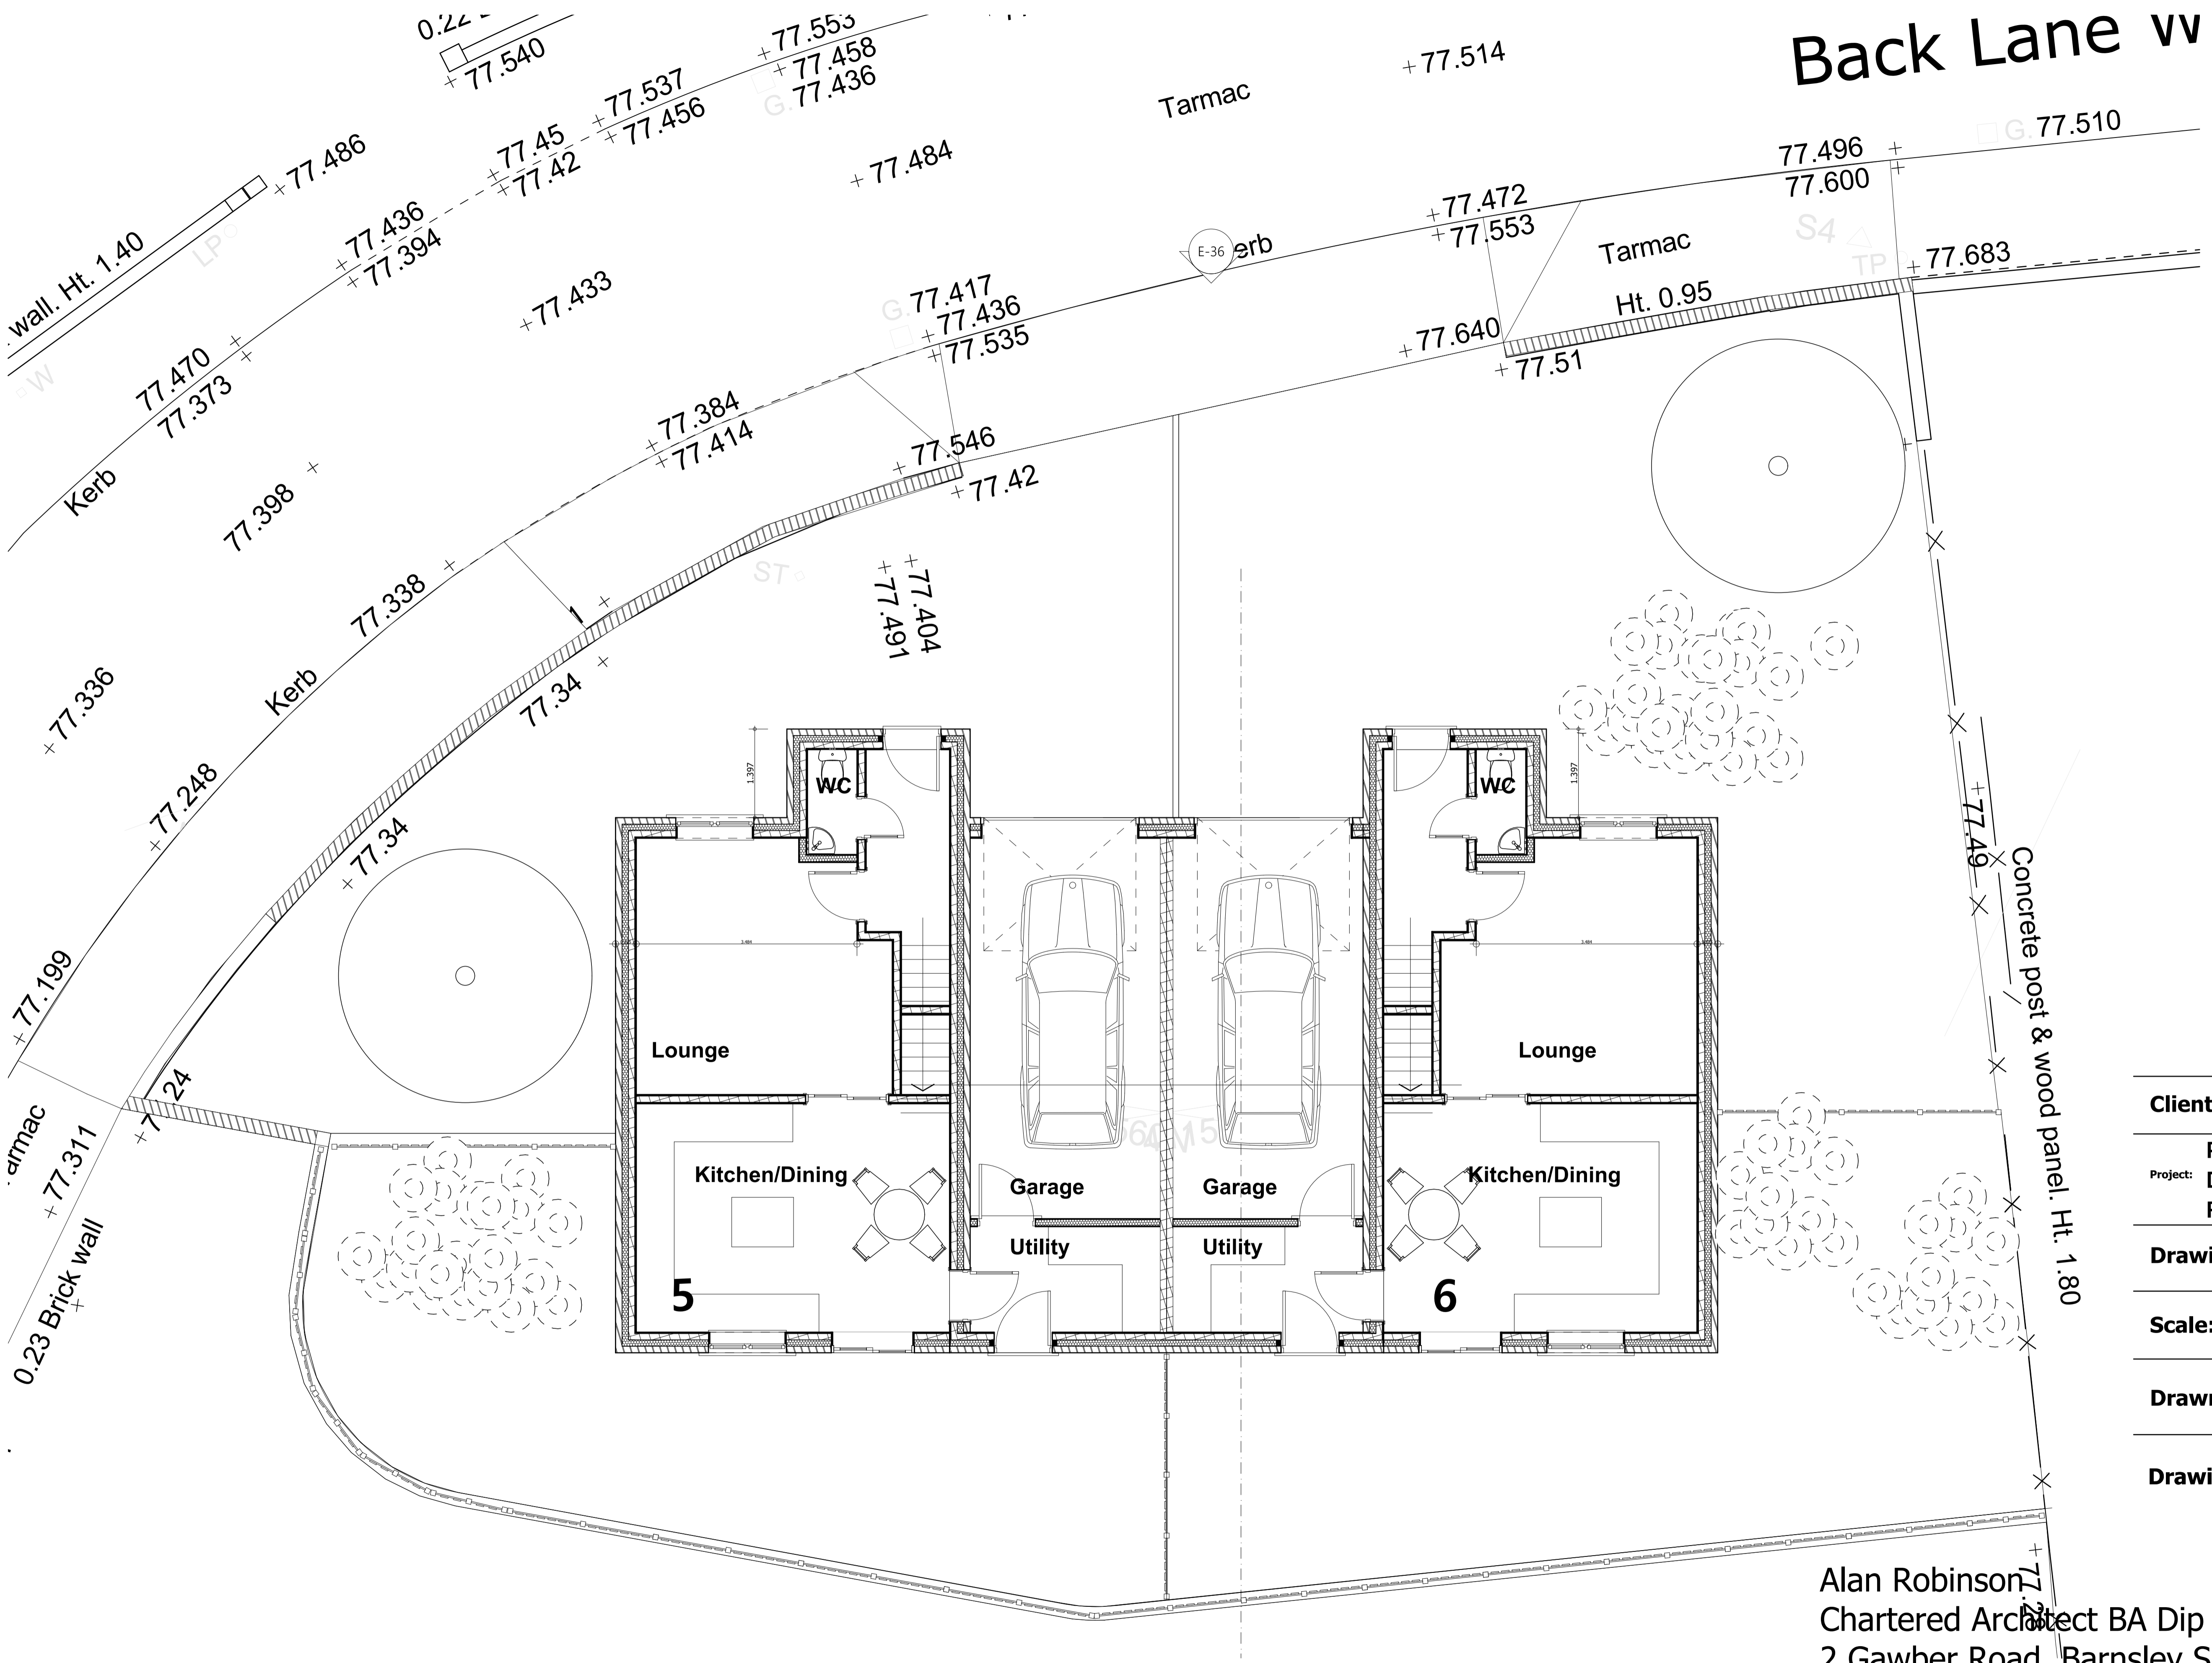

Client: P White

Project: Proposed 6 Nr Residential Dwellings at 177 High Street Royston

Drawing Title: Ground Floor plan House type 2

Scale: 1:50 **Date:** 13/02/2026

Drawn By: AR **Rev:**

Drawing Nr: 3

Alan Robinson
 Chartered Architect BA Dip Arch RIBA BSc (Hons)
 2 Gawber Road, Barnsley S75 2AF
 Tel/Fax 01226 286066 1:50
 Mob: 07947808933