



FRONT ELEVATION

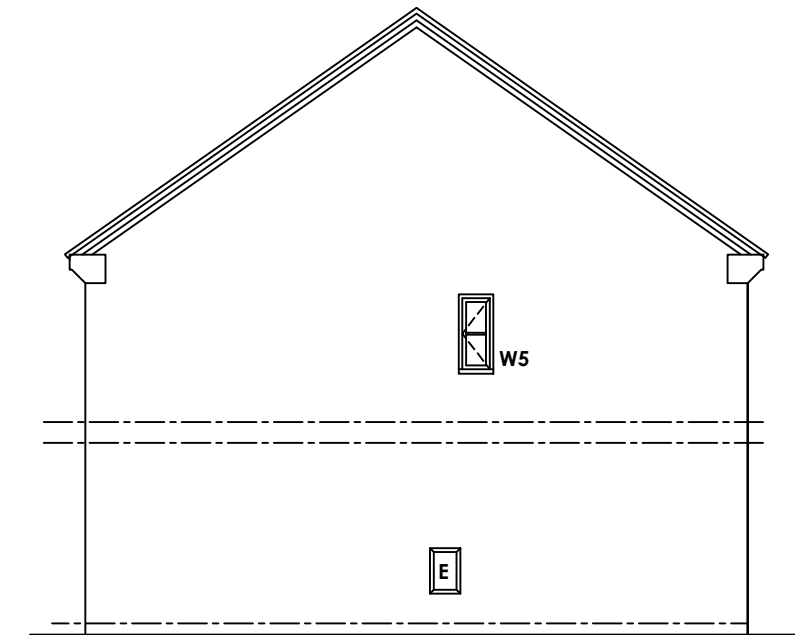

SIDE ELEVATION

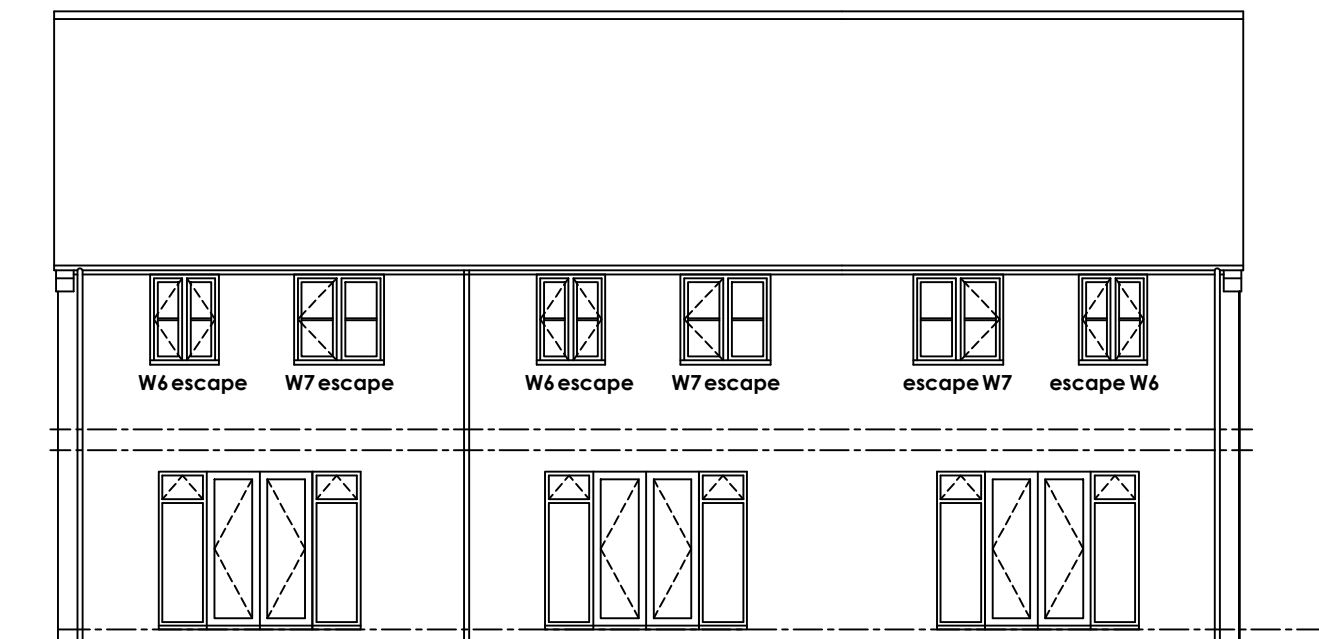

REAR ELEVATION

Revision : _____
 Scale : 1:100 @A3
 Date : JAN 2016
 Drawn by : _____
 Project : DEVELOPMENT AT
 NEWSOME AVE
 WOMBWELL
 Title : Type F 3 BLOCK
 ELEVATIONS
 Drg No : 15-126-FB3 Rev : _____