



PROPOSED FRONT ELEVATION

1 : 50

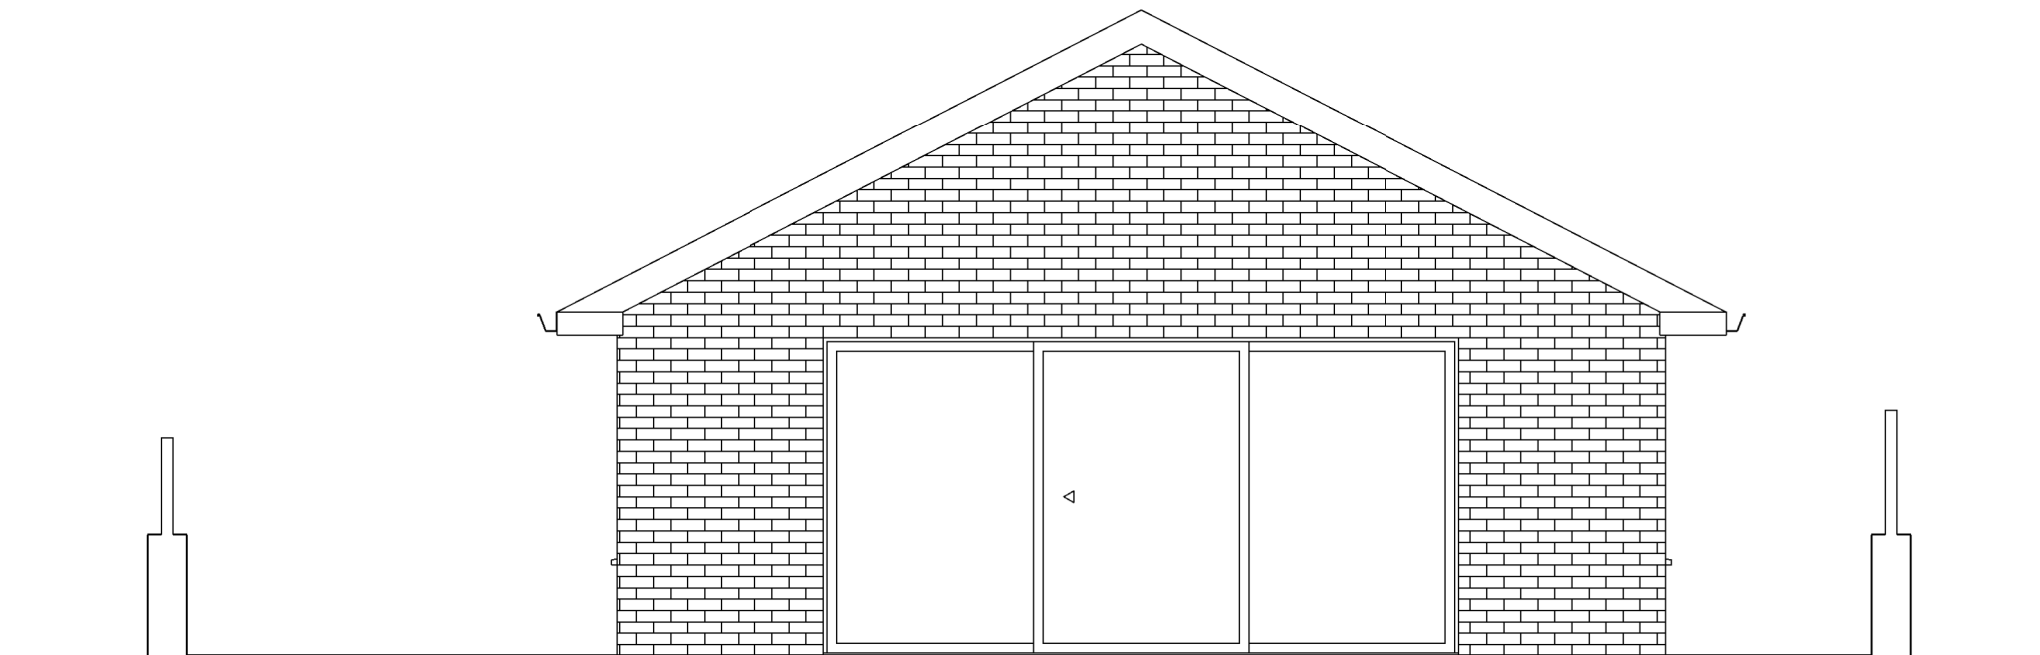

PROPOSED REAR ELEVATION

1 : 50

	<table border="1"> <thead> <tr> <th>Issue</th> <th>Date</th> <th>Comment</th> </tr> </thead> <tbody> <tr> <td>-</td> <td>27.03.26</td> <td>PLANNING ISSUE</td> </tr> </tbody> </table>	Issue	Date	Comment	-	27.03.26	PLANNING ISSUE	<p>Client PAUL & BEVERLEY HARPER</p>	<p>Job Title CATANIA RISE DARFIELD BARNSELY S73 9QZ</p> <p>Scale at A3 1 : 50</p>	 <p>PLAN-IT DESIGN STUDIO 5 Woodroyd Gardens Barnsley, S. Yorks, S73 0HB T: 01226 871 755 W: planitdesign.studio</p>	<p>Drawing Title PROPOSED ELEVATIONS SHEET 1</p> <p>Drawing Status PLANNING ISSUE</p> <p>Drawing No P-07 Issue -</p>
Issue	Date	Comment									
-	27.03.26	PLANNING ISSUE									