


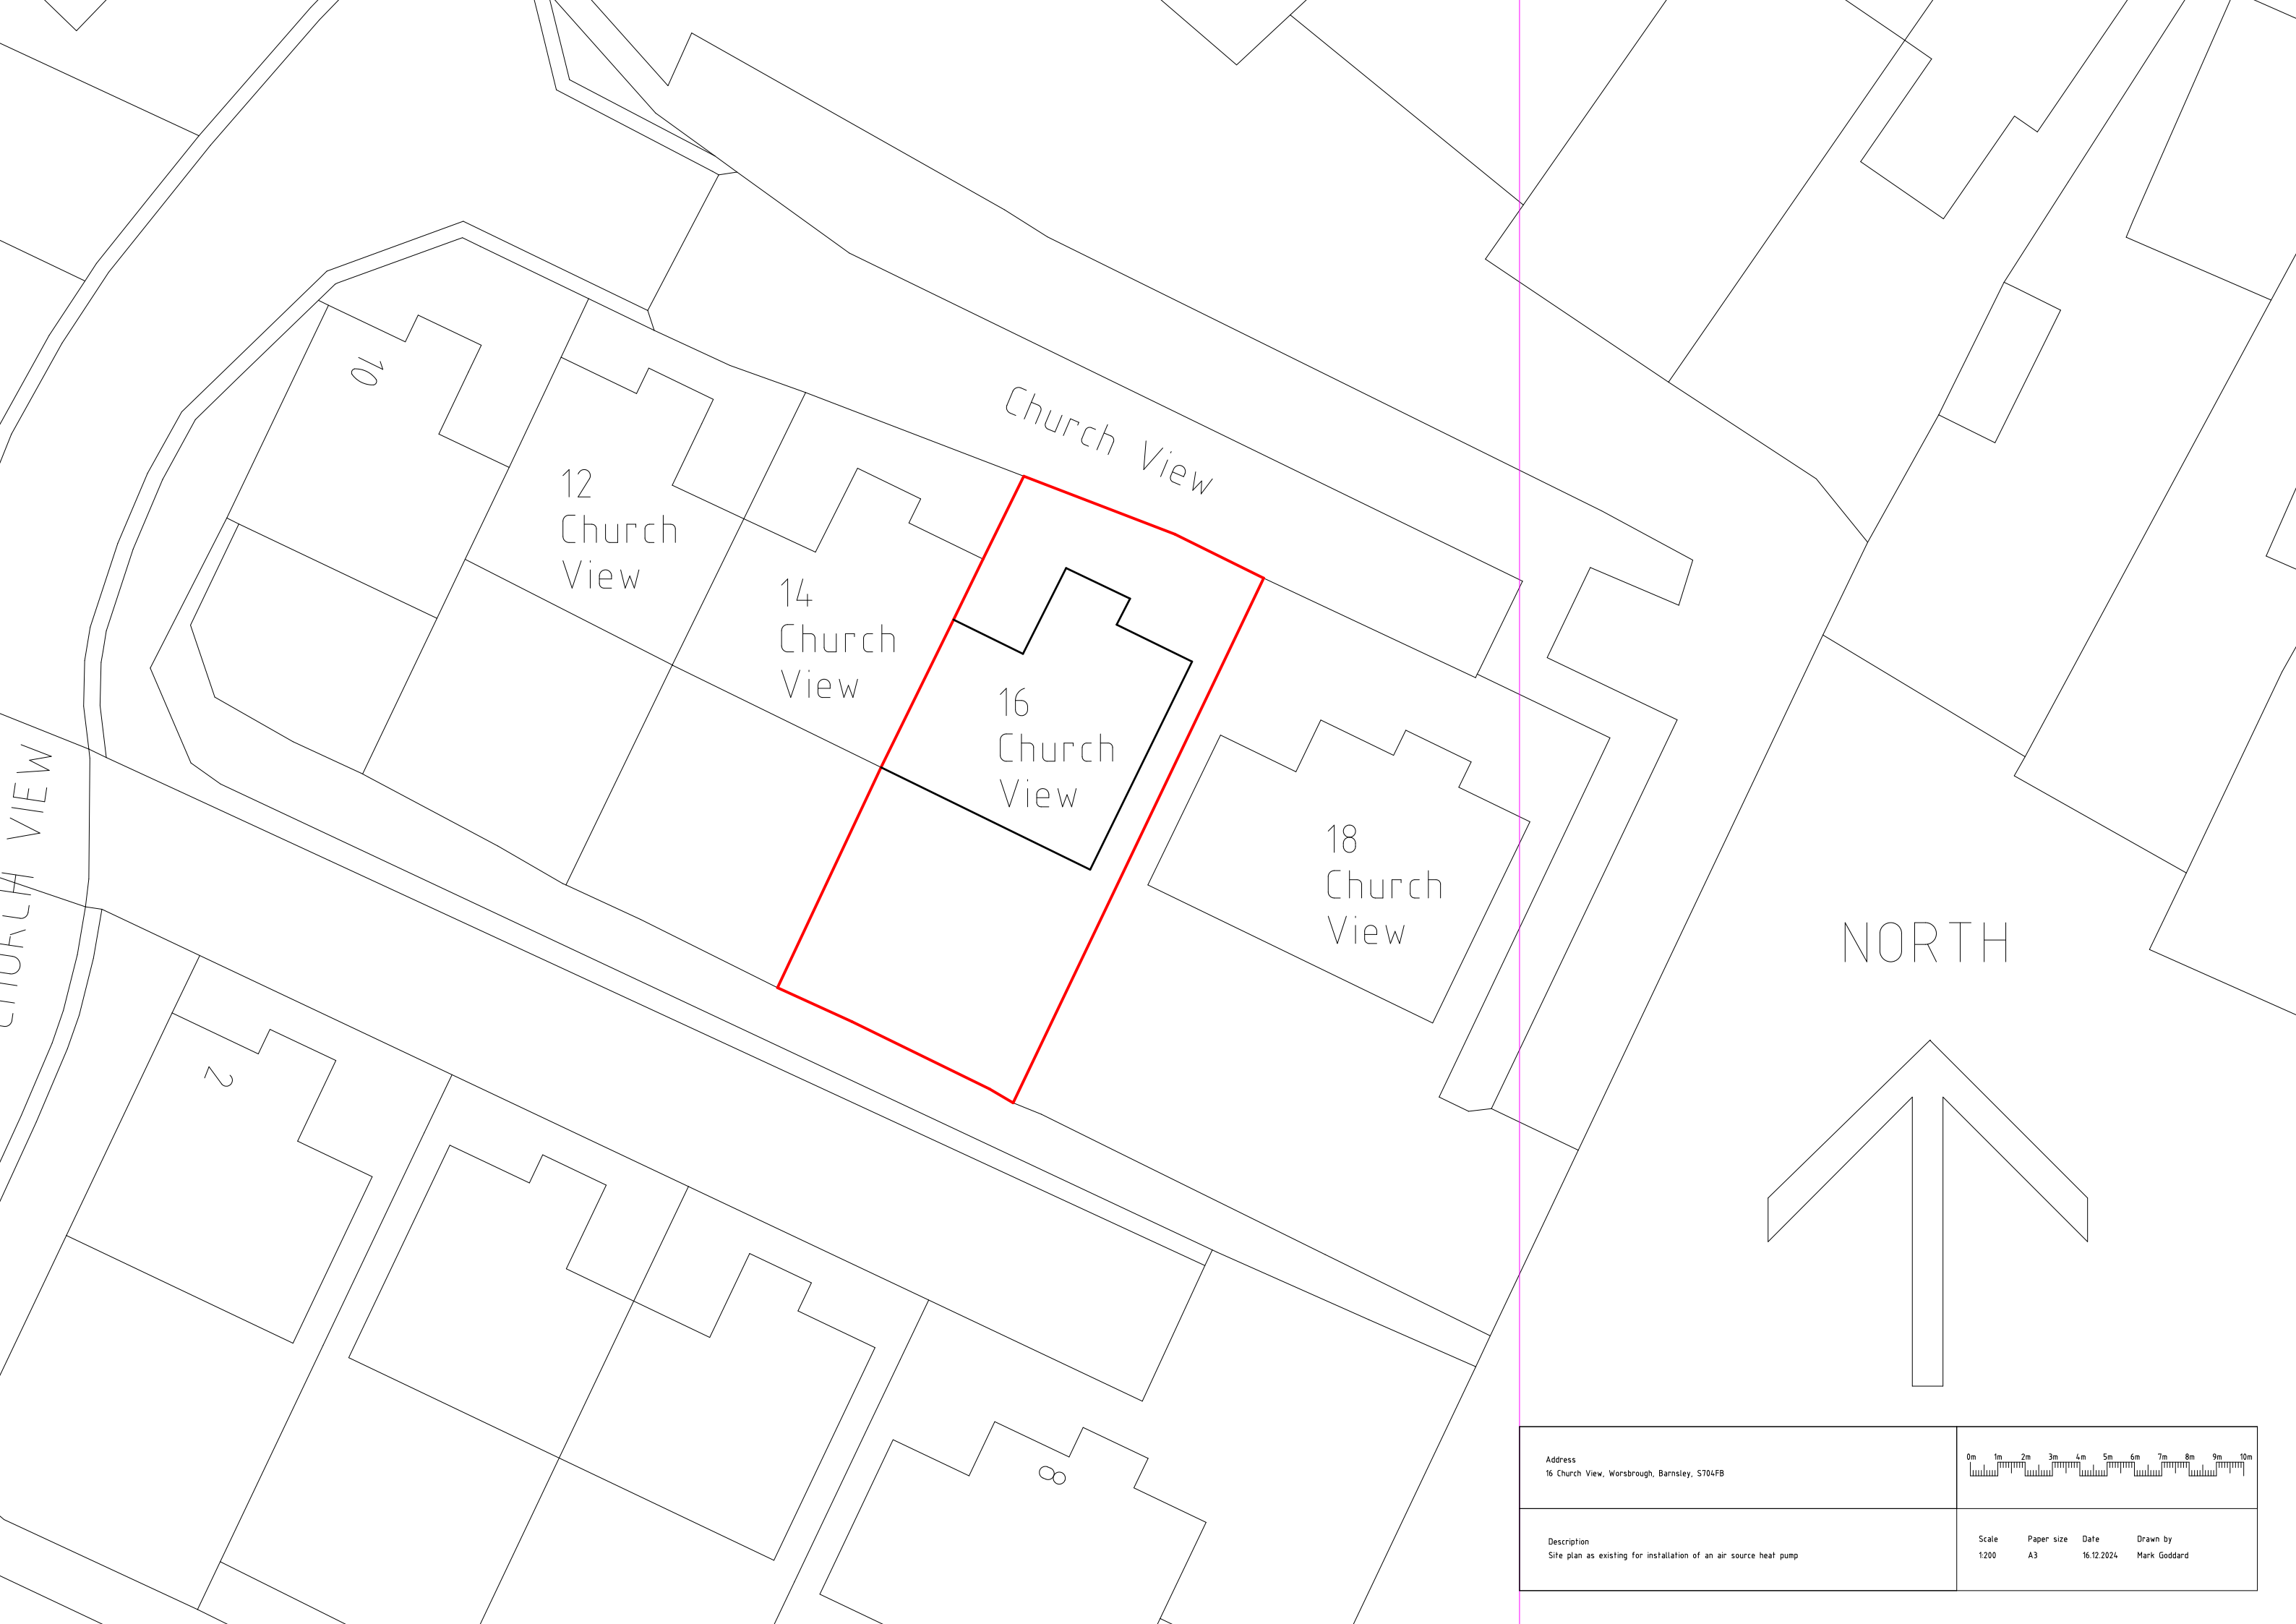

Address 16 Church View, Worsbrough, Barnsley, S704FB	0m1m2m3m4m5m6m7m8m9m10m
Description Site plan as existing for installation of an air source heat pump	Scale 1:200 Paper size A3 Date 16.12.2024 Drawn by Mark Goddard