


Revisions	Transmittal Set ID	Transmittal Set Name	Date
P07		Fire tender track added	Work in Progress
P05		Landscaping and replacement trees added	21/03/2024
P04		Revised to remove 1 dwelling	21/03/2024

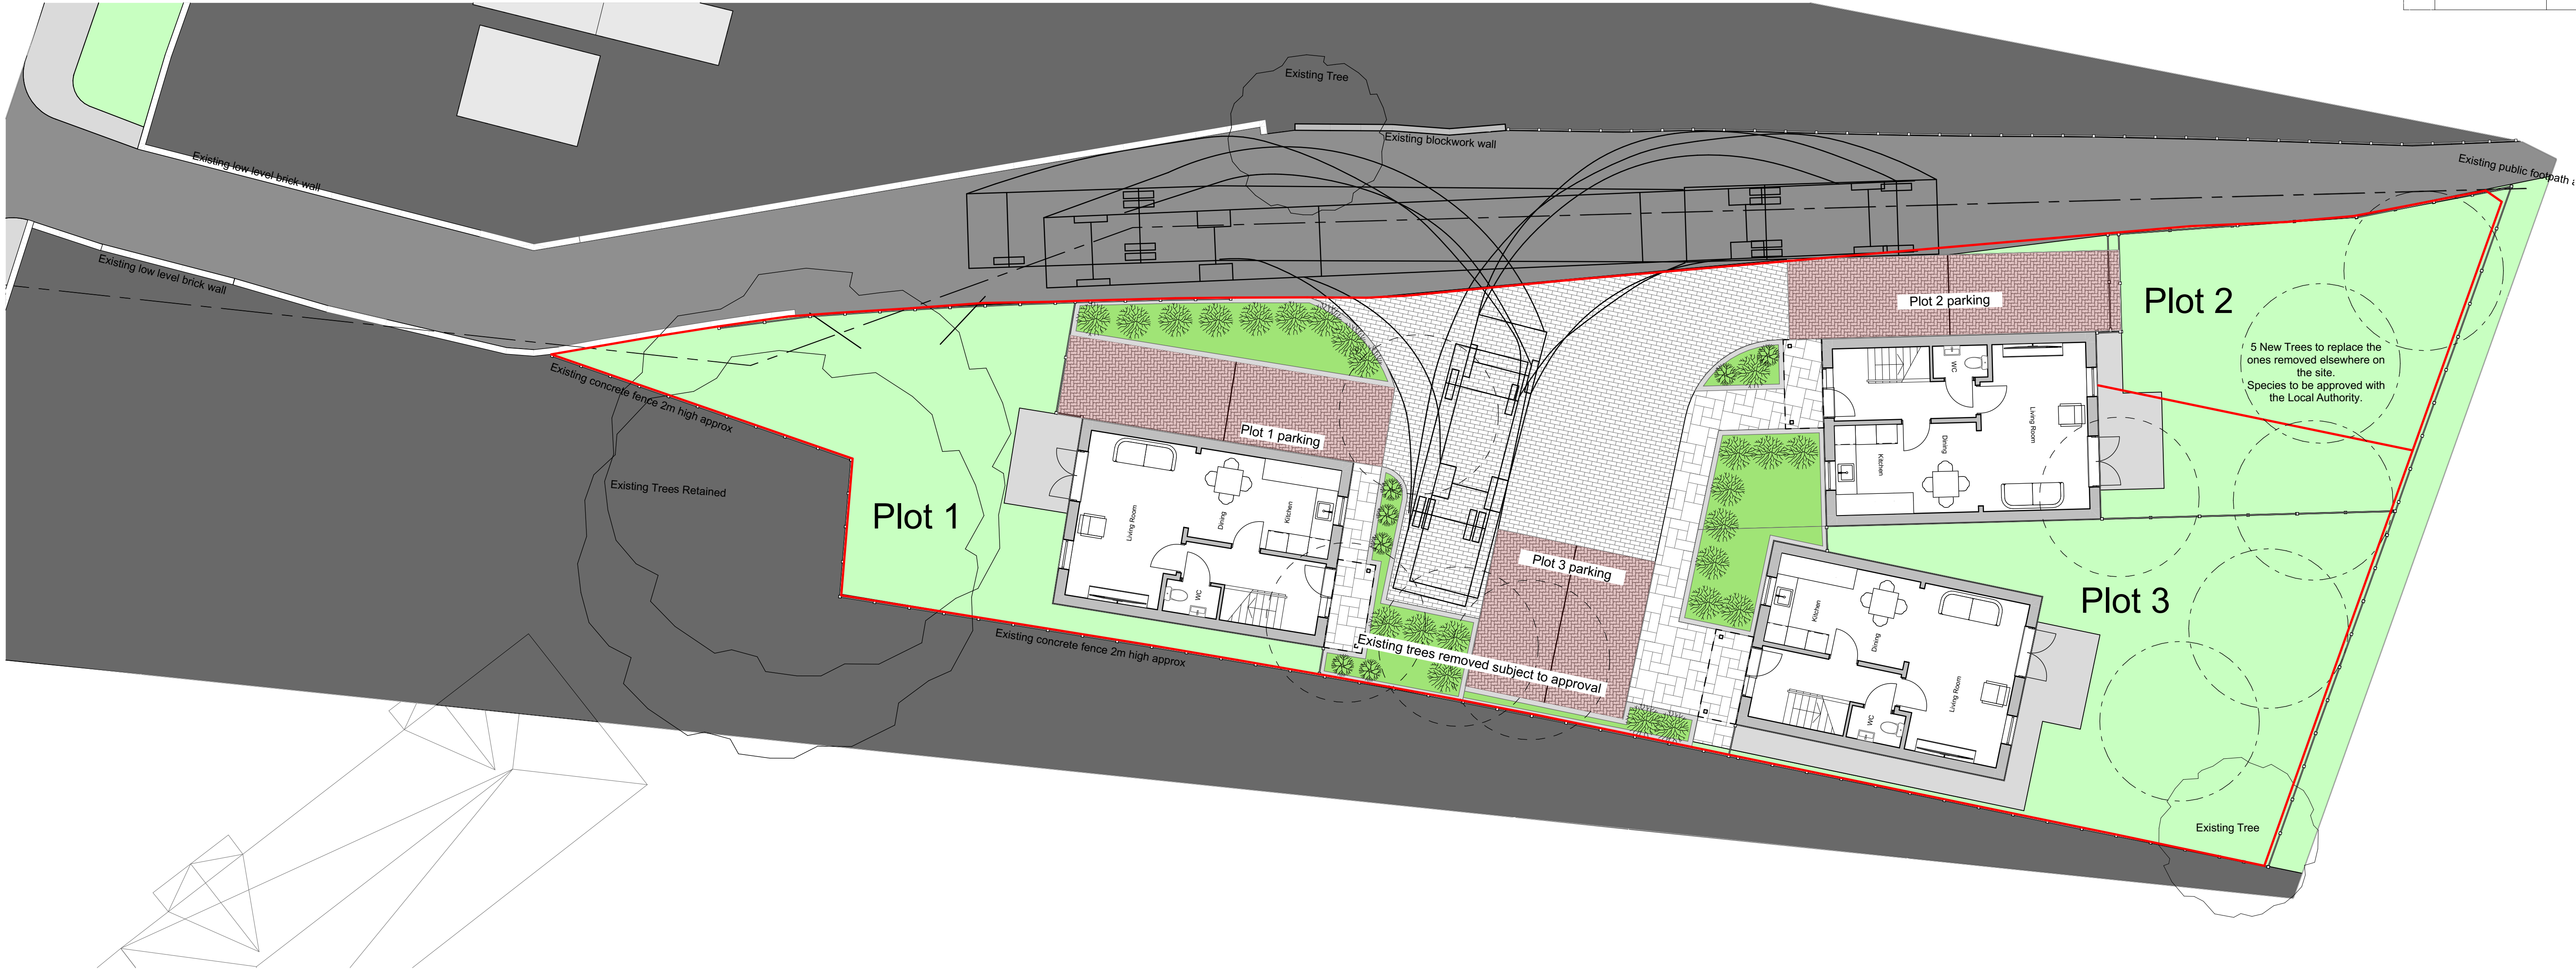

0. GF-Ground Floor 1:100



1 00- Location Plan 1:500

Units 11/12 South Street
Park Hill
Sheffield
S2 5QX
T: +44 (0)114 275 9896
E: home@aadarchitects.co.uk

Client Details
Gerald Duniec

Merrill Street, Thurnscoe,
Barnsley, ,
Residential Development

Proposed Site Plan

scale(s) 1:500, 1:100 @A1
date 17/04/2024 drawn by GB checked by PN

Job Number: 021034
Document Number:
021034-AAD-01-00-DR-A-001-P07 - WIP
This document and its design content is copyright ©. It shall be read in conjunction with all other associated project information including models, specifications, schedules and related consultants documents. Do not scale from documents. All dimensions to be checked on site. Immediately report any discrepancies, errors or omissions on this document to the Originator. If in doubt ASK. Where this document has been printed at a paper size not indicated on the drawing the user should be aware that scales will also vary and care should be taken when viewing these drawings.