





PROPOSED FRONT ELEVATION
SCALE 1:100

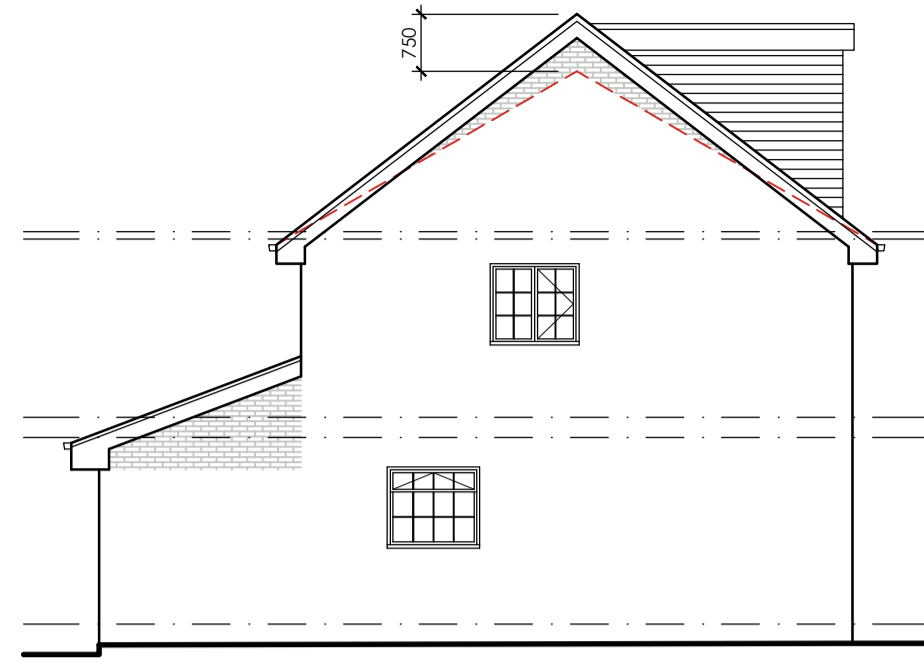

PROPOSED SIDE ELEVATION
SCALE 1:100



PROPOSED REAR ELEVATION
SCALE 1:100

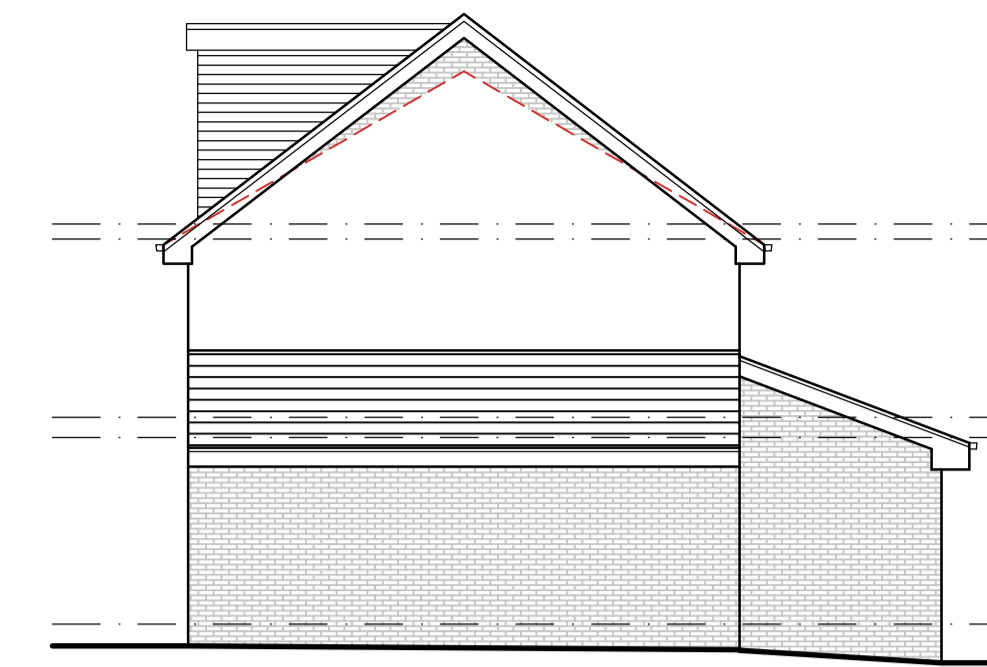


PROPOSED SIDE ELEVATION
SCALE 1:100




LOCATION PLAN
SCALE 1:1250



EXISTING FRONT ELEVATION
SCALE 1:100

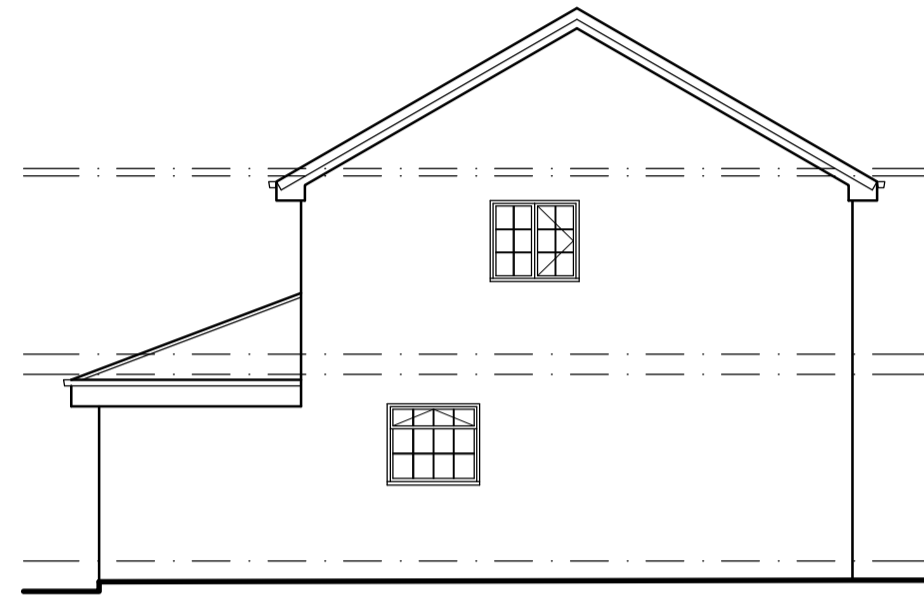

EXISTING SIDE ELEVATION
SCALE 1:100

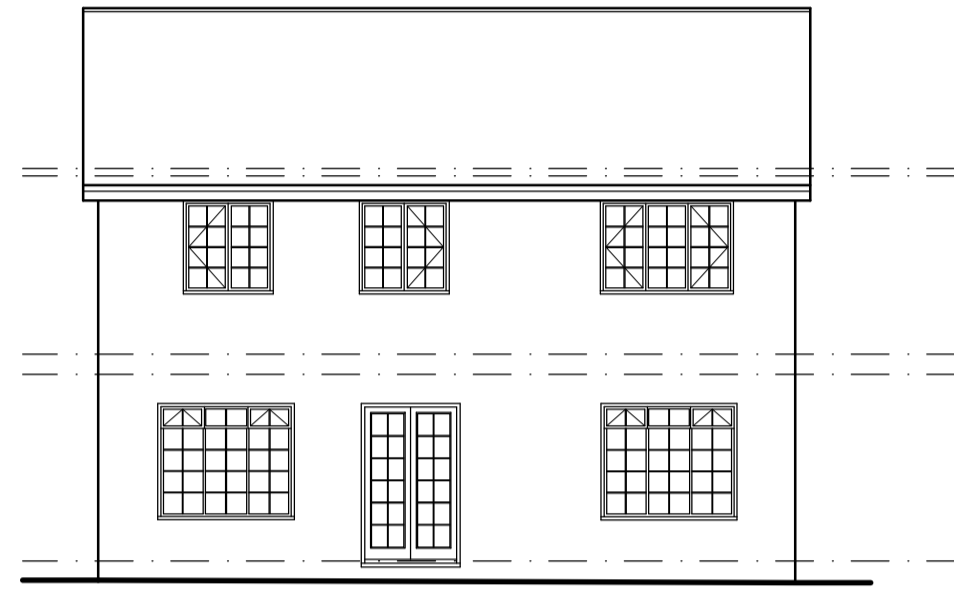


EXISTING REAR ELEVATION
SCALE 1:100




EXISTING SIDE ELEVATION
SCALE 1:100




BLOCK PLAN
SCALE 1:500

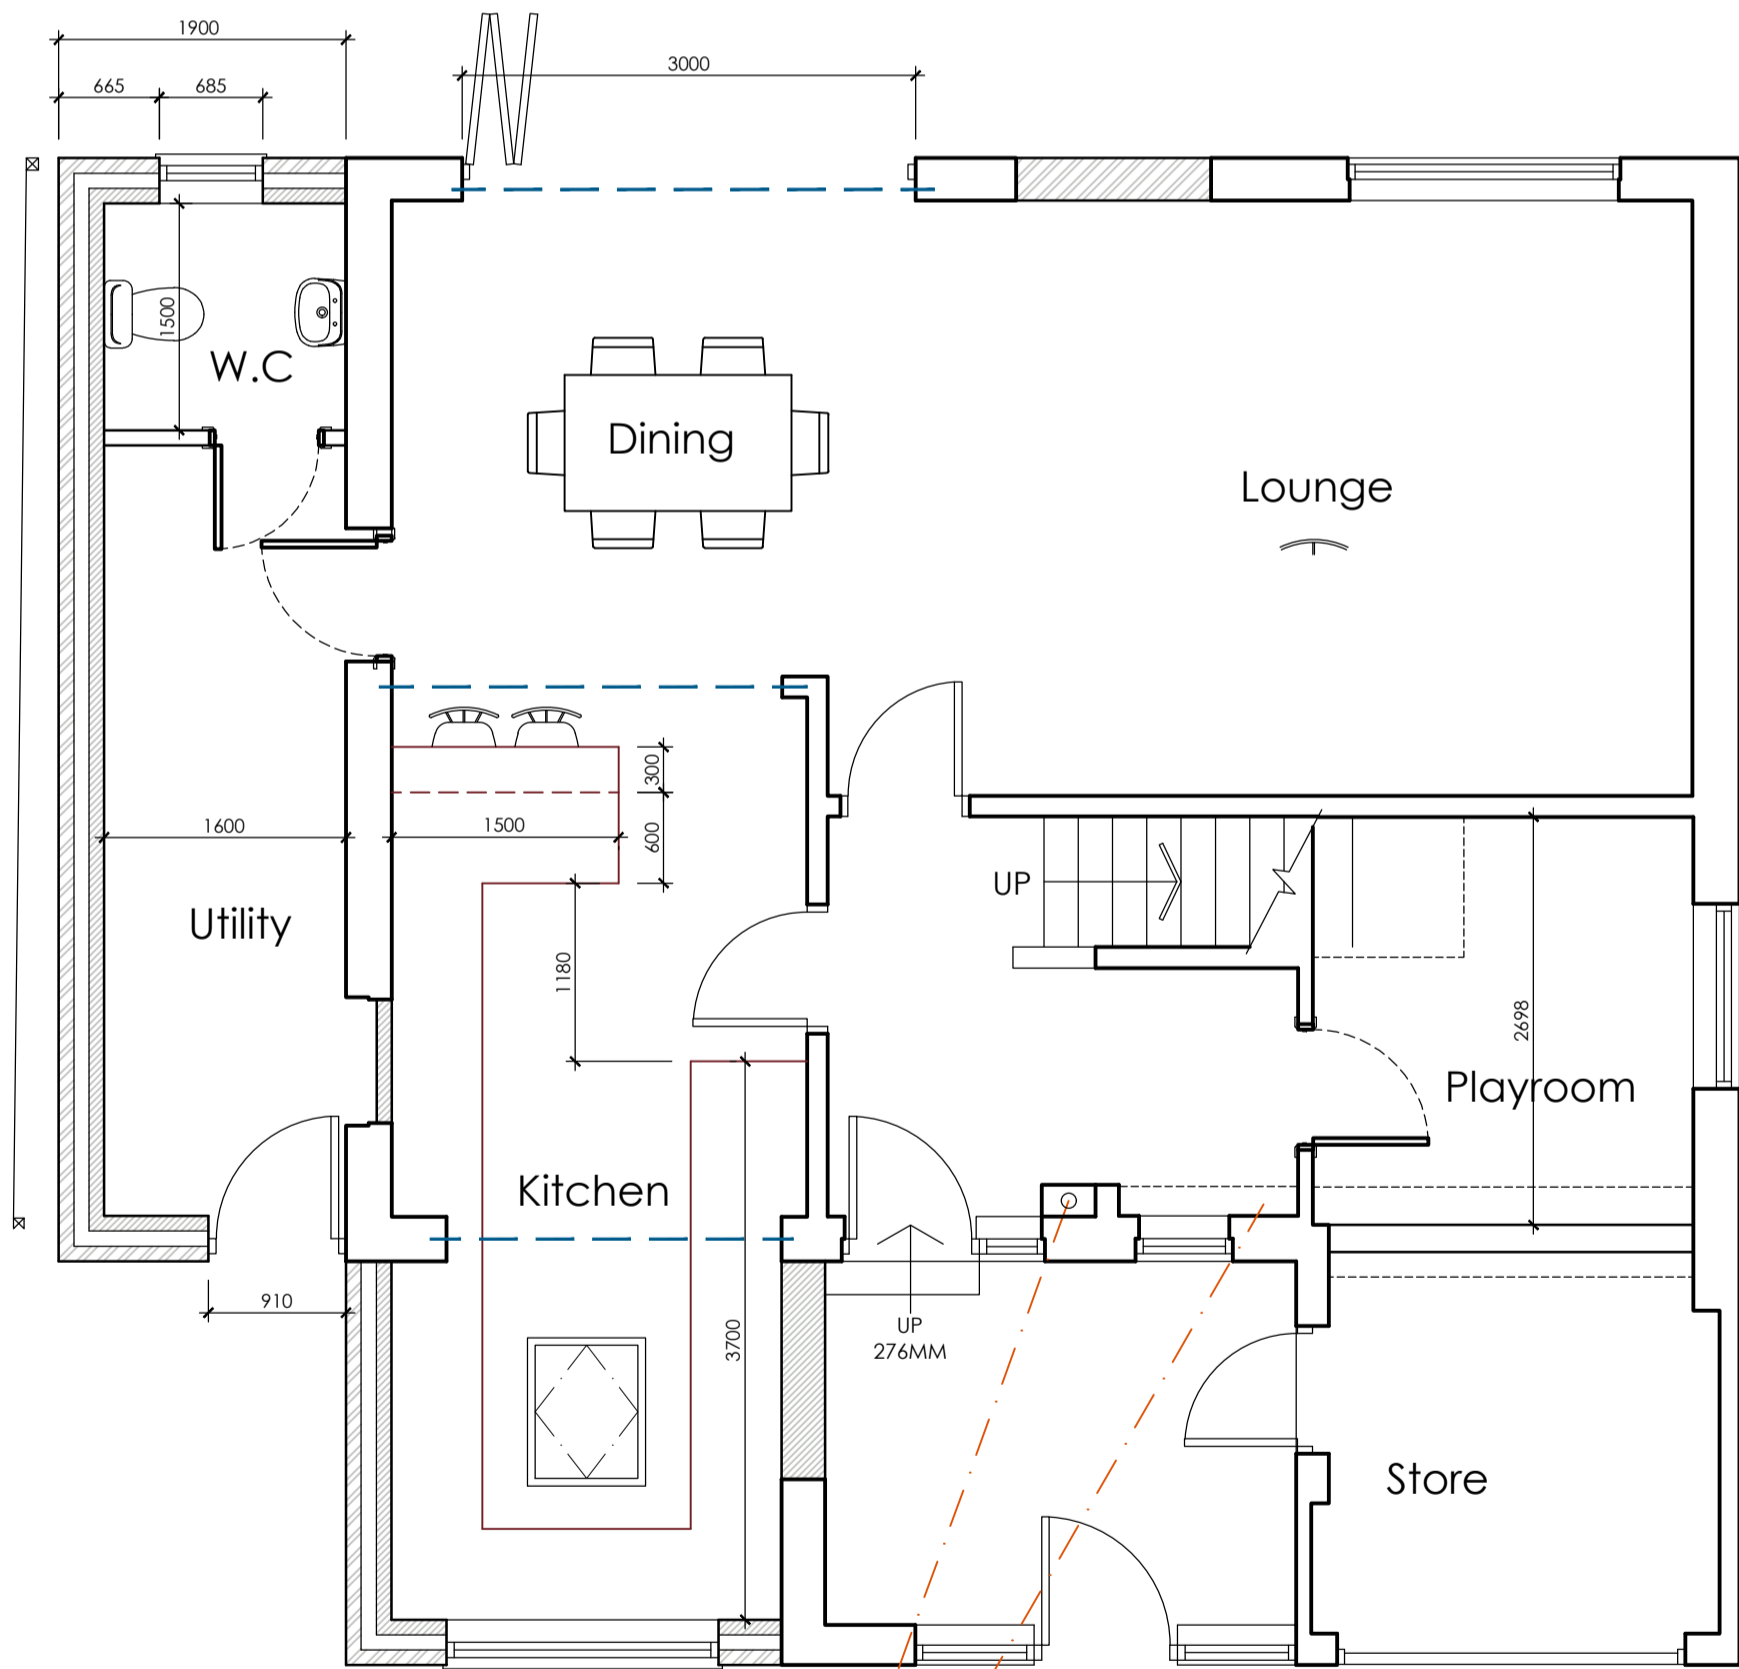



PROPOSED GROUND FLOOR PLAN
SCALE 1:50

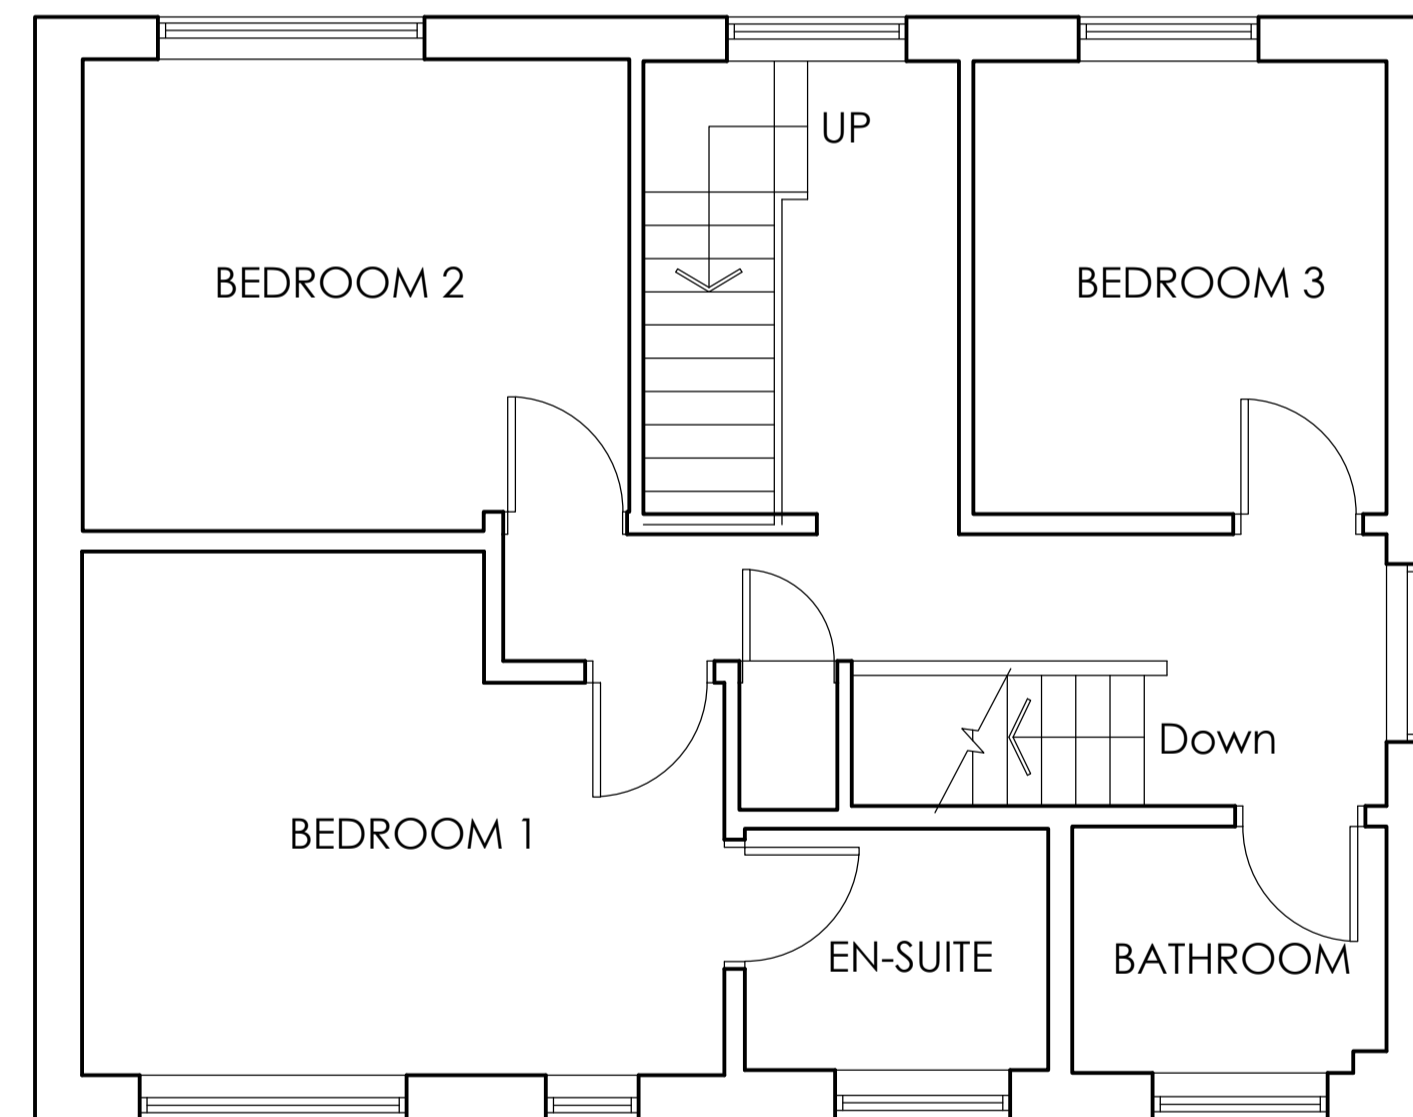

PROPOSED FIRST FLOOR PLAN
SCALE 1:50

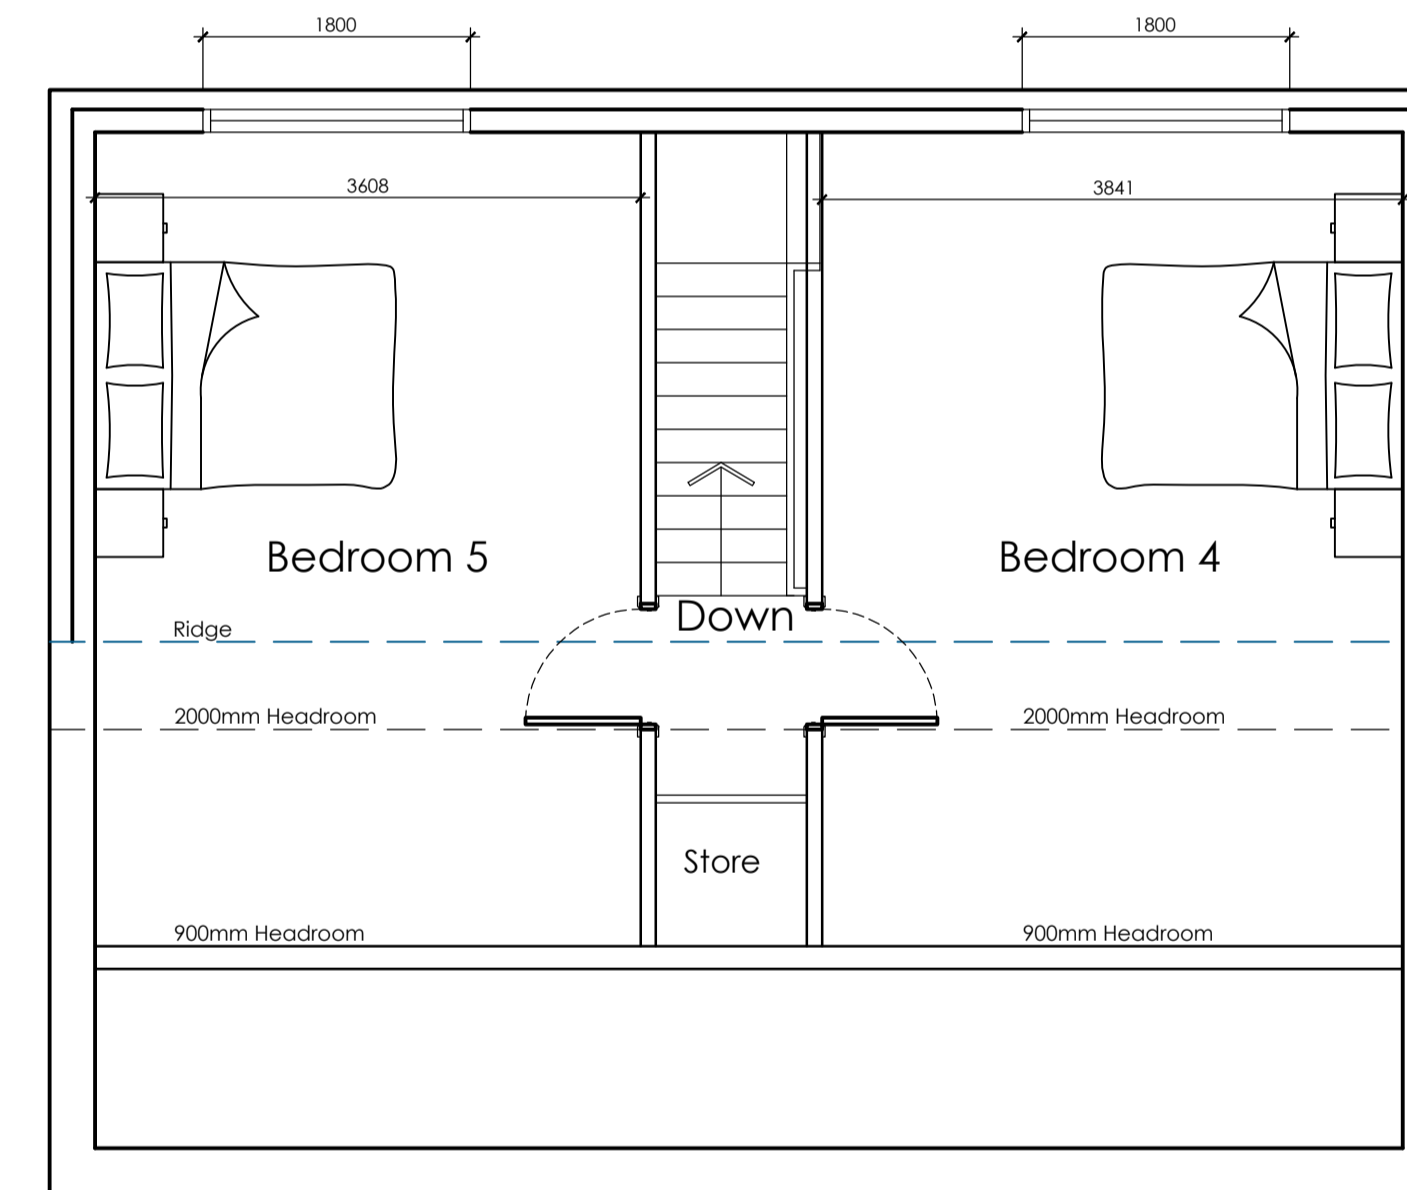

PROPOSED SECOND FLOOR PLAN
SCALE 1:50

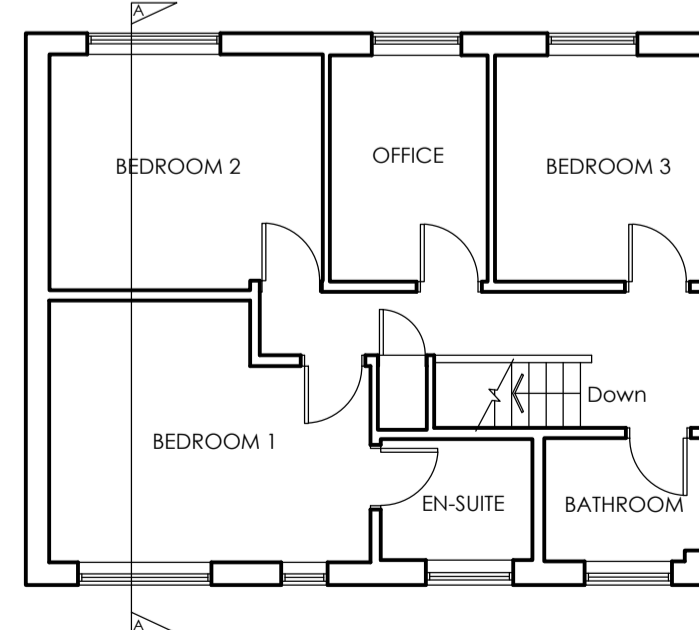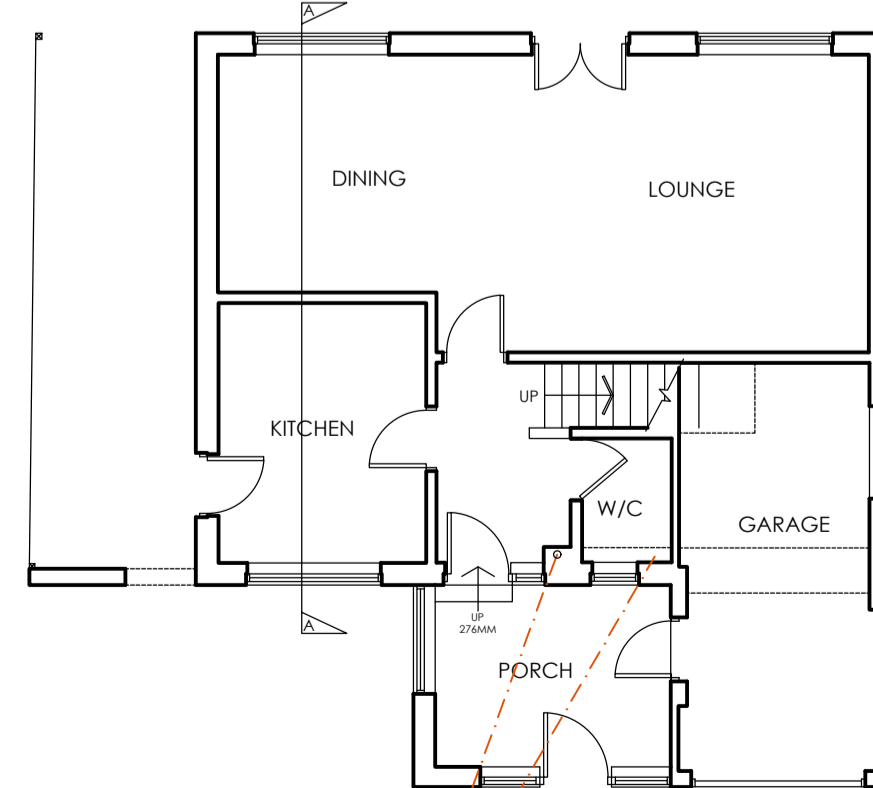

EXISTING FLOOR PLANS
SCALE 1:100

		OFFICE ONE, DRILL HALL, 11 EASTGATE, BARNSELY, S70 2EU Phone: 01226 208482 Email: info@whiteagus.co.uk Web: www.whiteagus.co.uk			
Project: PROPOSED EXTENSION AT 35 WESTMOOR CRESCENT POGMOOR, BARNSELY, S75 2JY		Client: MR G. HEALY			
Drawing Title: PLANS AND ELEVATIONS		Date: JULY 2025	Scale: 1:50 & 1:100 @ A1		
		Ref: 25-031	Dwg. No. 02		
		Rev: B			
Date	Suffix	Description	Date	Suffix	Description
06/08/2025	A	LAYOUT REVISED			
03/09/2025	B	REVISED TO CLIENTS REQUIREMENTS			