



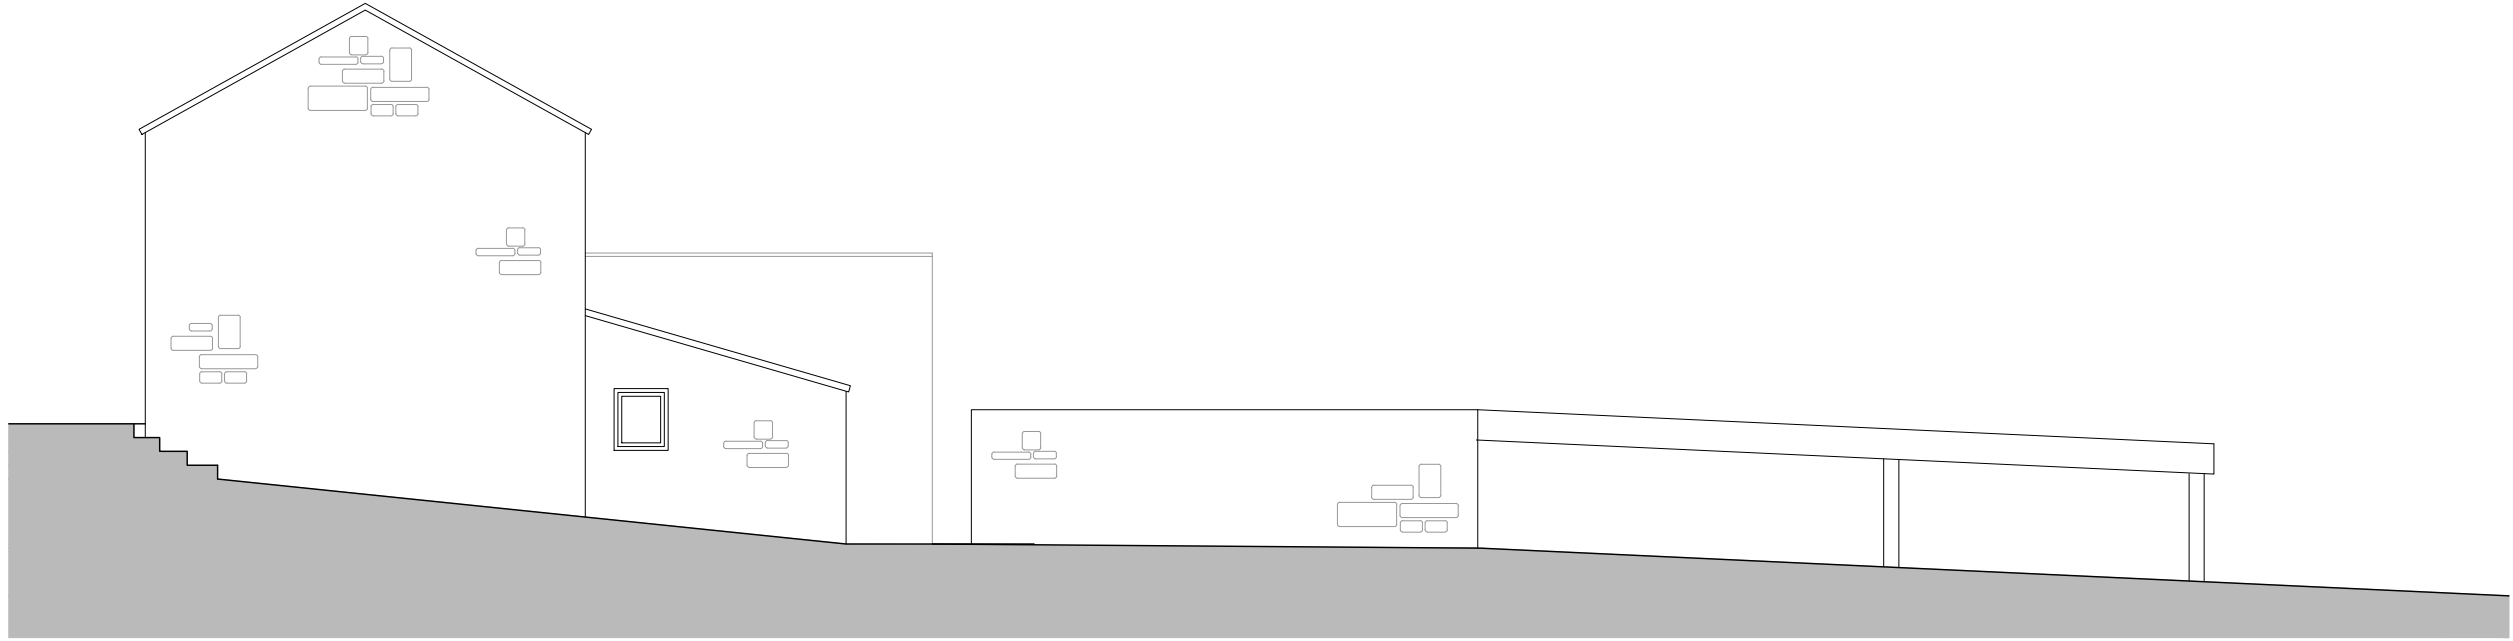

EXISTING WEST ELEVATION

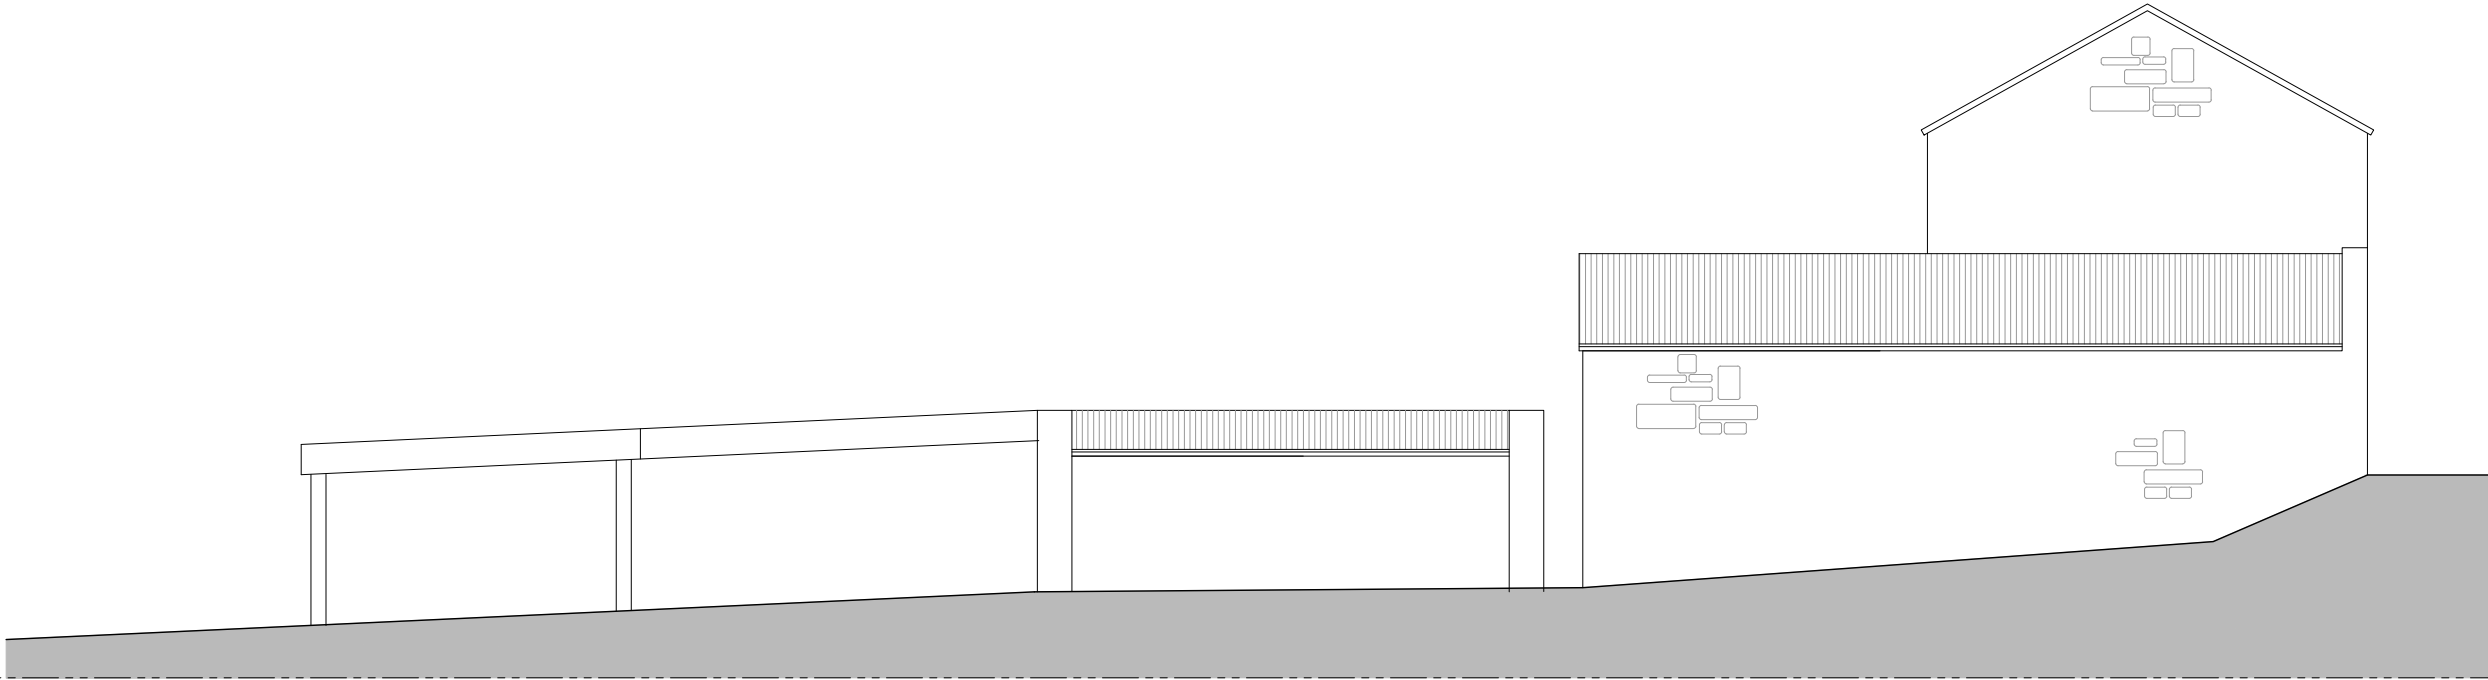

EXISTING EAST ELEVATION

 Prism Agriculture Ltd	Project Address Hill End Farm, Hill End Road, Mapplewell, Barnsley					
	Client Mr P Needham					
	Drawing Existing East and West Elevations					
DRAWING NO. 400-28-04	SCALE 1:100 @ A3	DRAWN AR	CHECK TW	DATE July 2026	REVISION ---	