



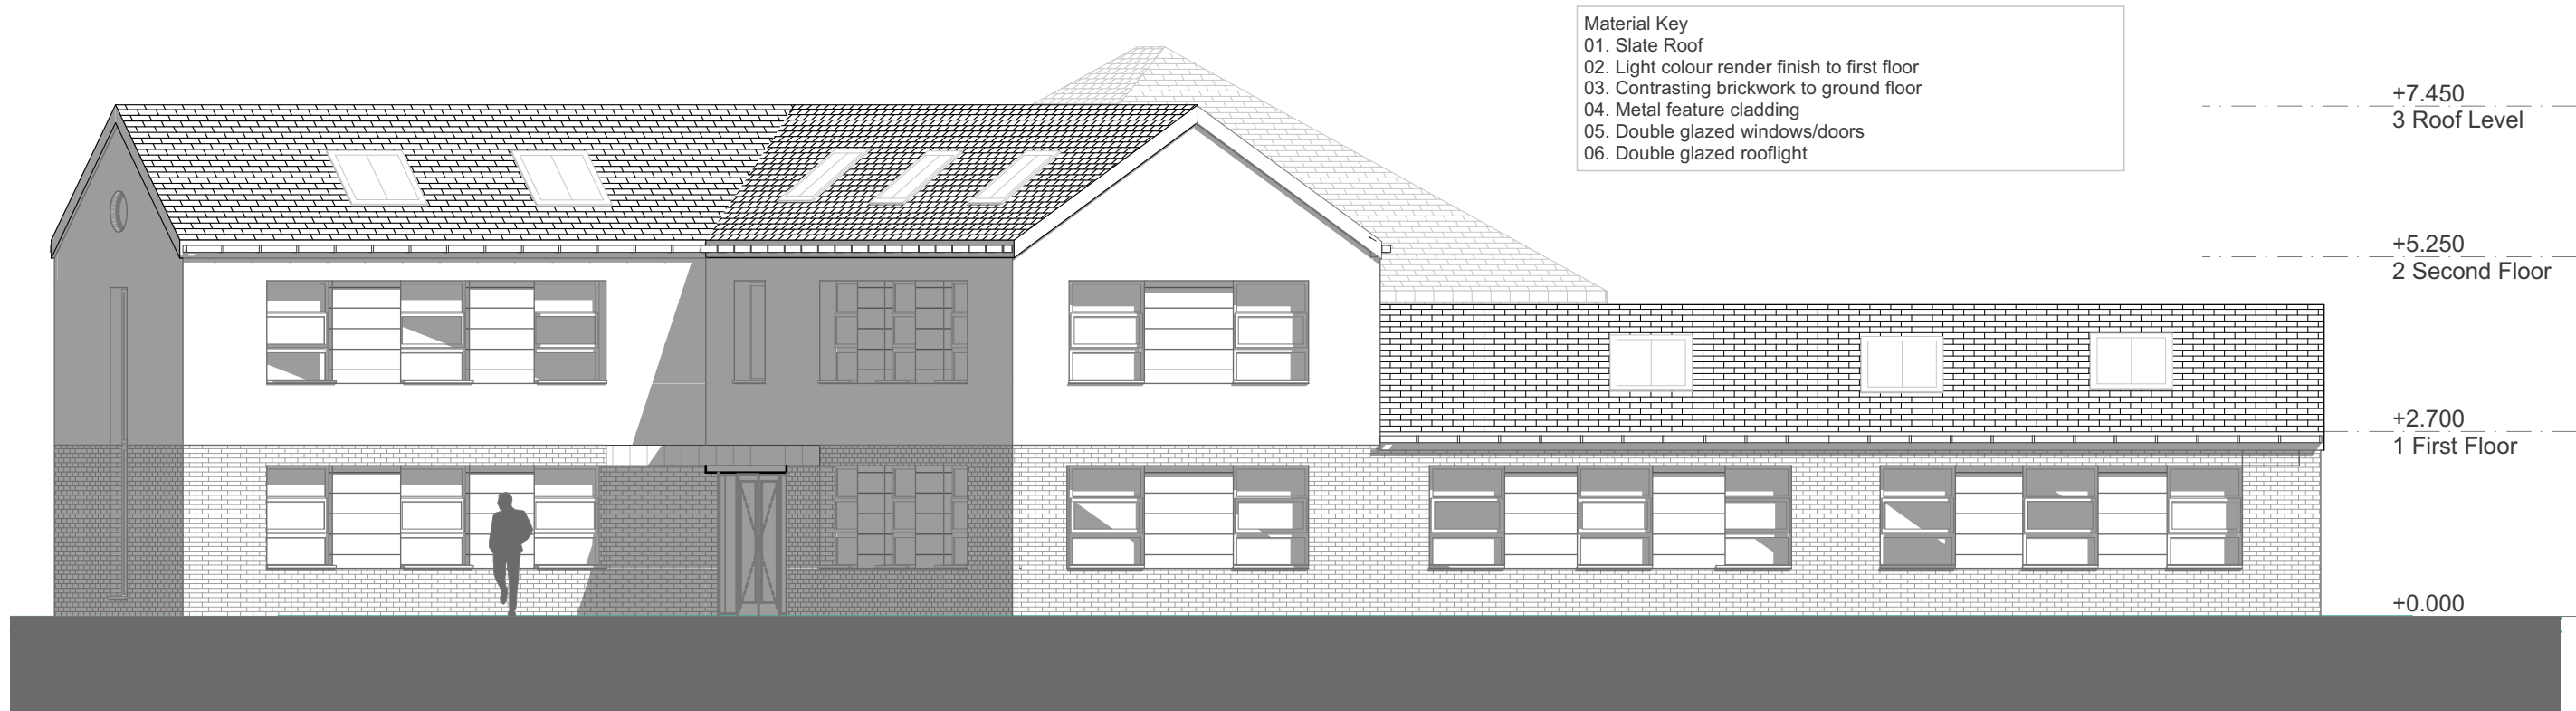

E-03

Proposed East Elevation

1:100

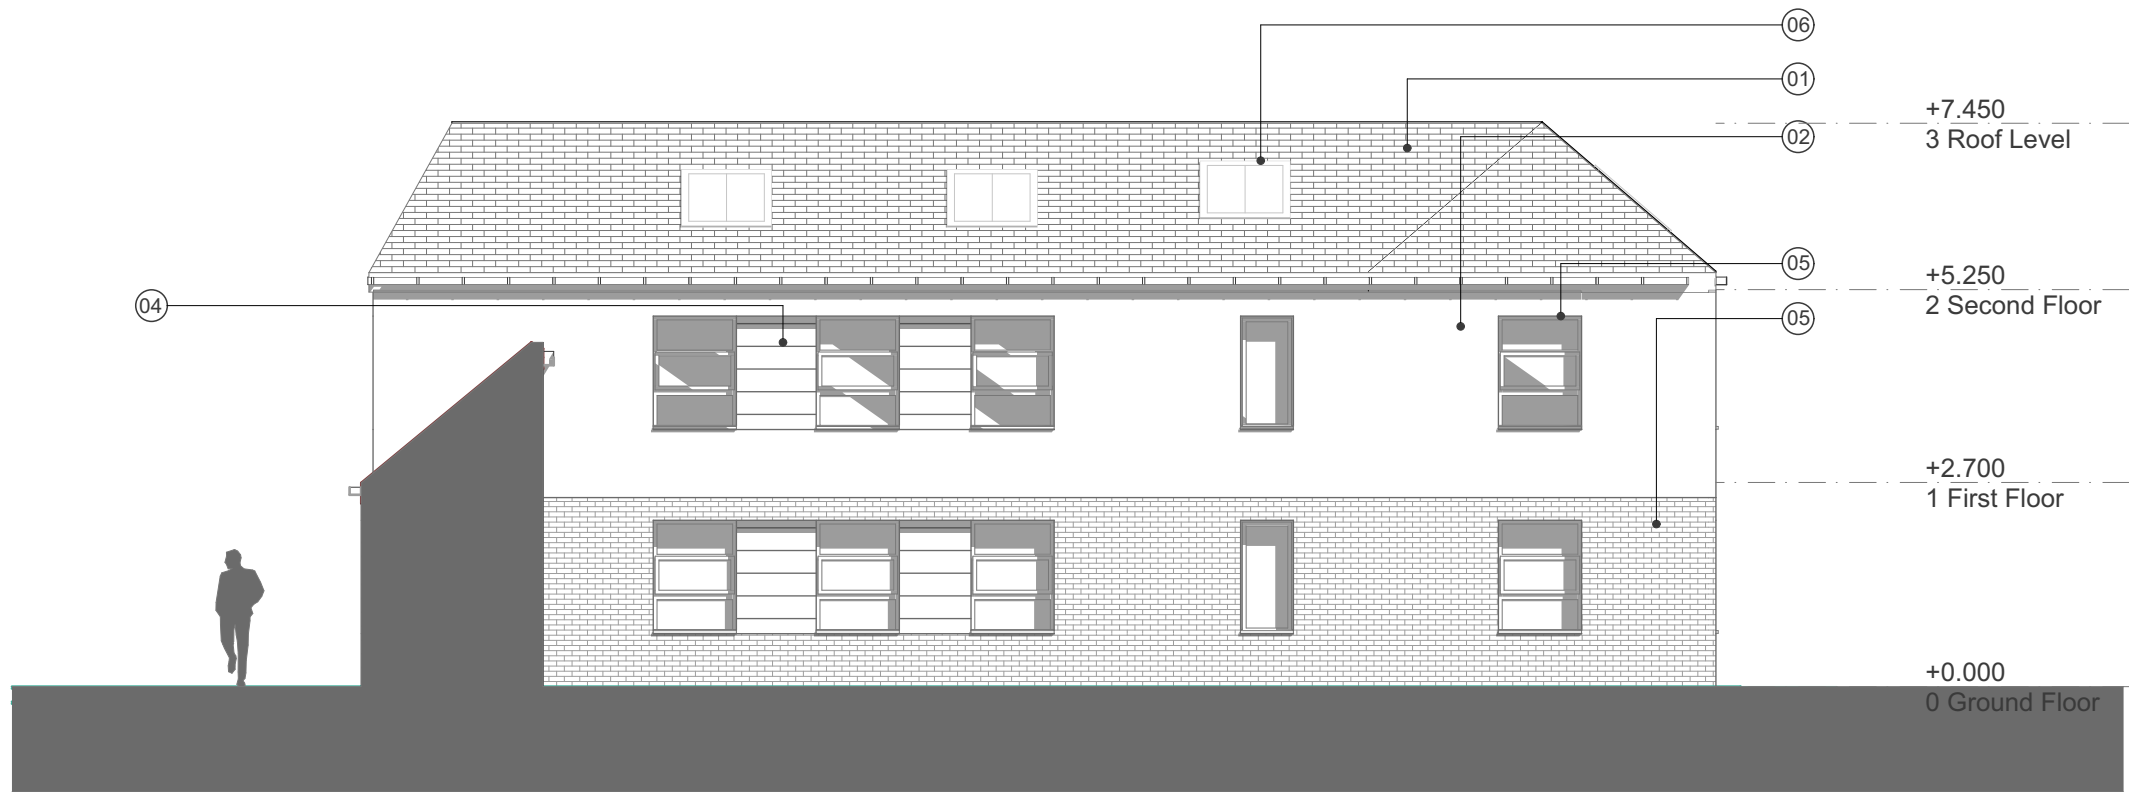

E-04

Proposed South Elevation

1:100

P01	Issued For Planning	18.09.17
JONATHAN CLEMENTS ARCHITECTS.		
Jonathan Clements Architects. ltd t. 07866367855 e. jc@jonathanclementsarchitects.co.uk w. www.jonathanclementsarchitects.co.uk		
Project Hoyland, Barnsley		
Drawing Name Proposed Elevations 02		
Drawing Status PLANNING		
Modified by JC	Date 21.06.17	
Checked by JCA	Date 21.06.17	
Drawing Scale 1:500@A3		
Layout ID JCA-1055-021	Revision P01	

