


location plan scale 1:17500  
(extract from AA street map).

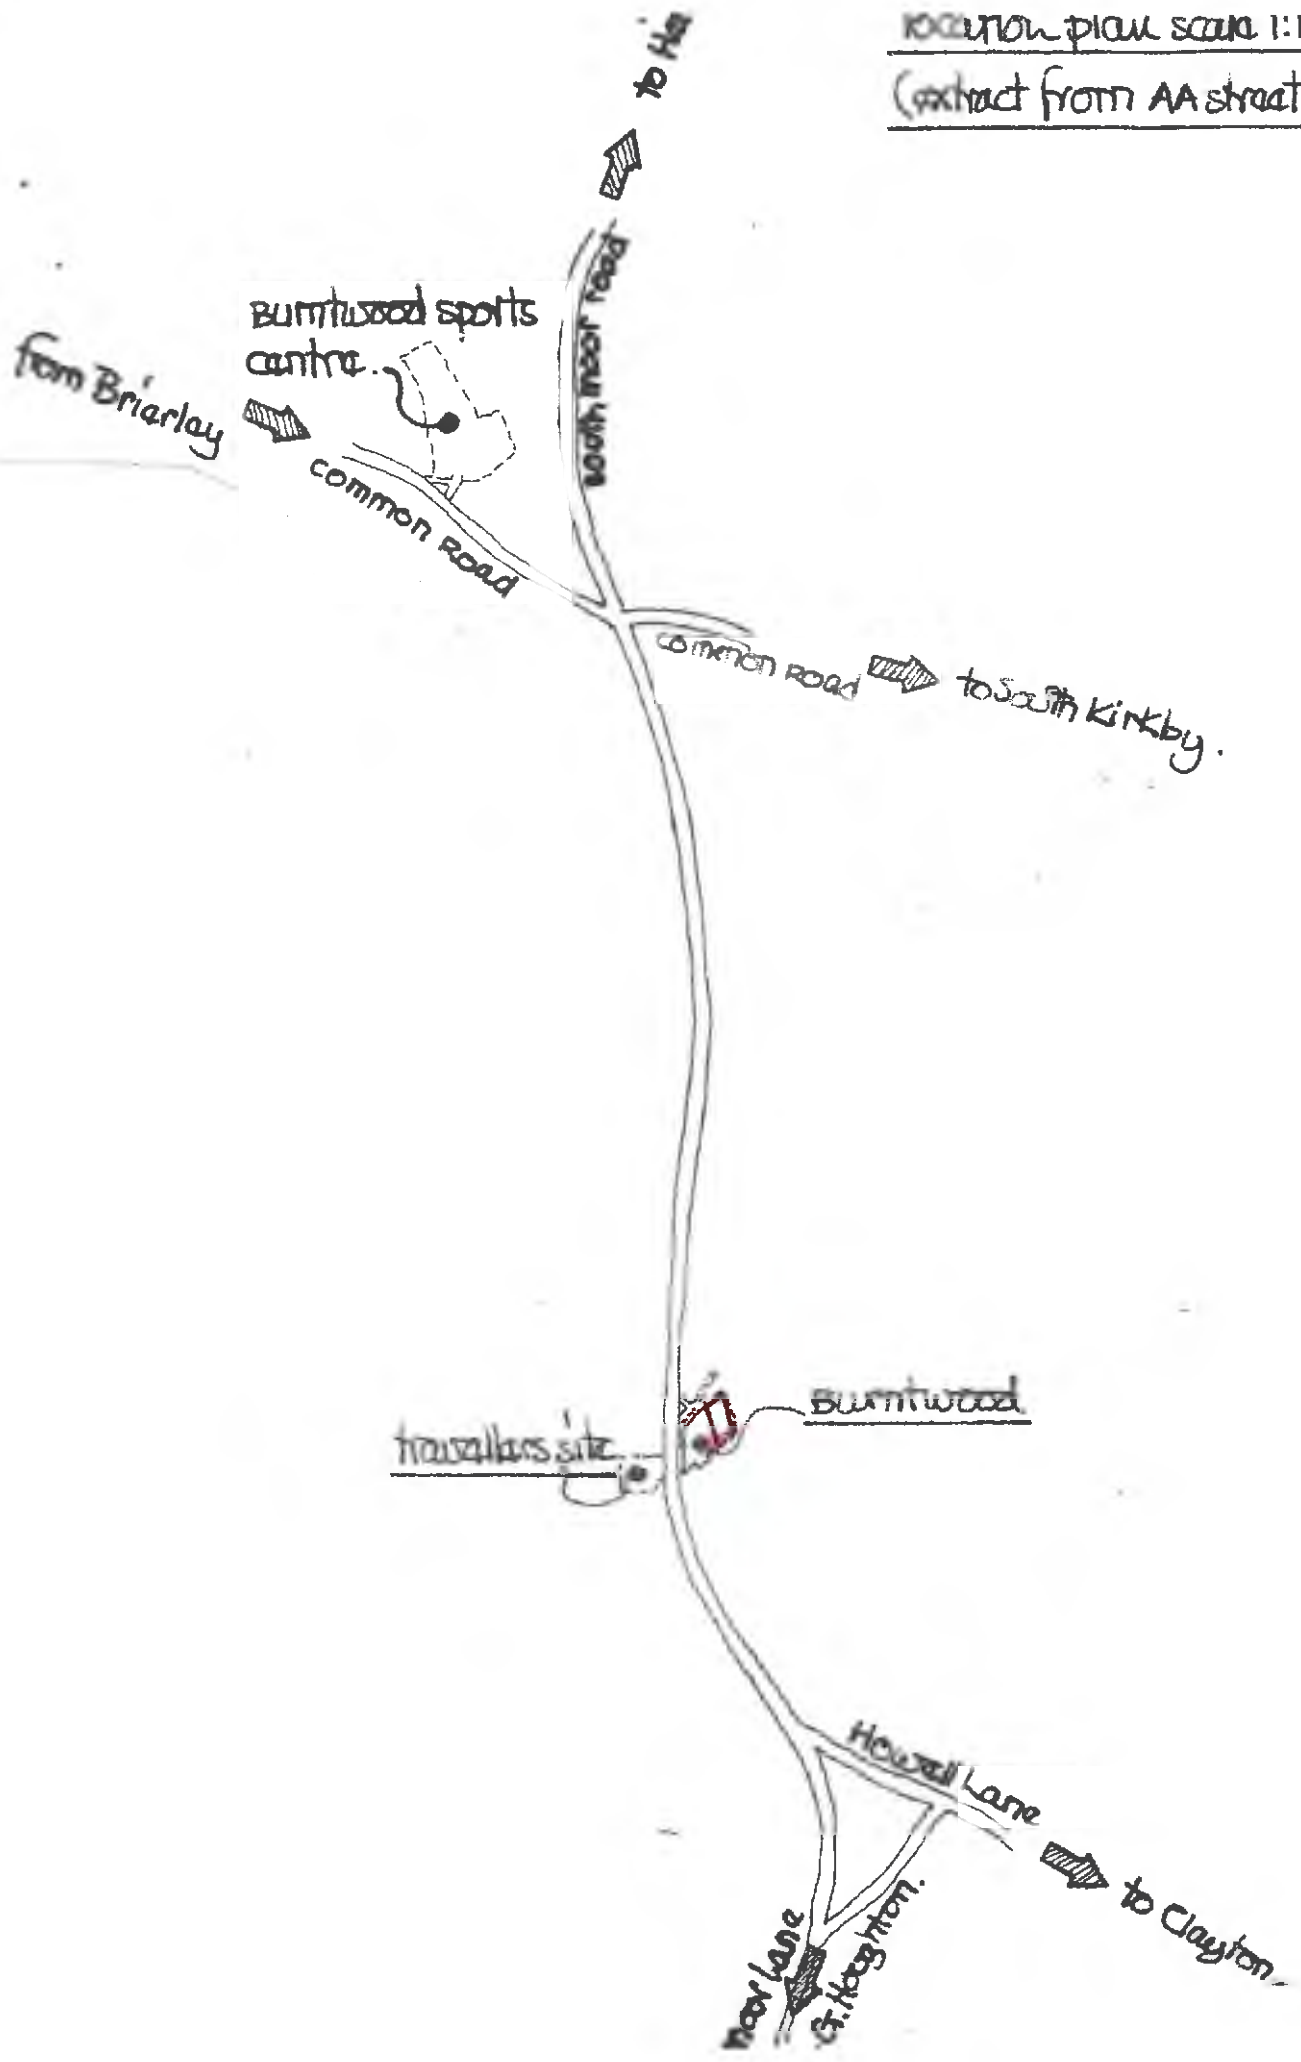

site access shown hatched

site plan scale 1:1000

Burntwood Hall Farm



dedicated parking under cover

black  
"X"

Burntwood Hall  
Care Centre

new  
travellers  
permanent  
residential  
site

Burntwood Lodge  
(ruin)

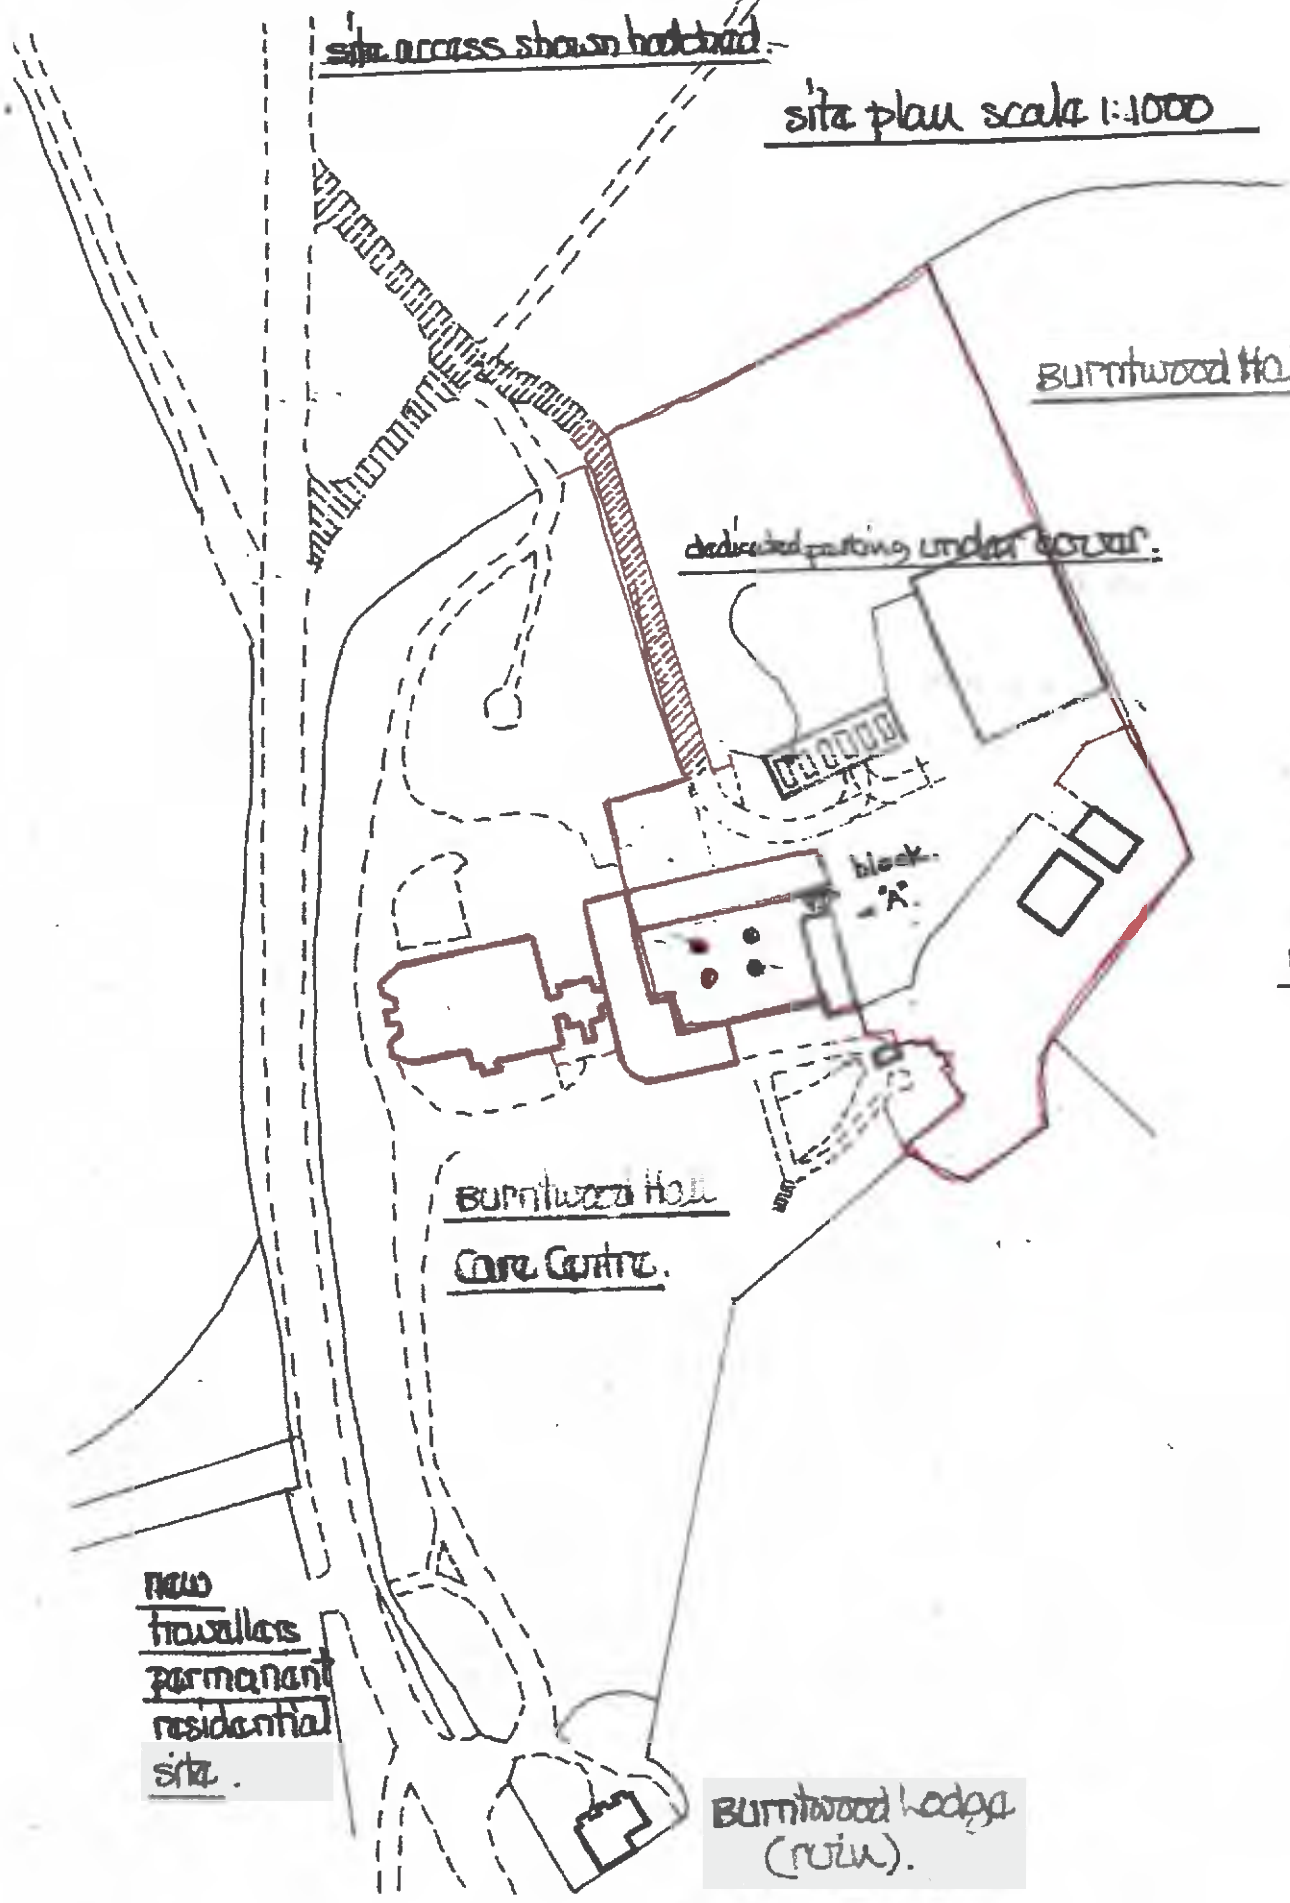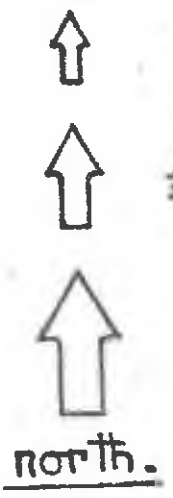

A.

B.

\* 2021/1685 Burnwood Hall Farm \*

planning approval conditions for discharging:-

NO3:- matching materials to be used thro' out details + trial panel to be provided prior to commencement

C.

D.

NO4:- existing bulk piers reduced to a height of 1.50m (or to a height req'd by local planning officer.

NO5:- painting as per approval

NO6:- all doors + windows to be constructed in timber drawings to be forwarded by manufacturer.

\* courtyard @ 11.00m \*

block A.

