

CONVERSION OF EXISTING REDUNDANT
POULTRY SHED INTO DWELLING AT
BIRD LANE
THURGOGLAND
S36 8 YD.


SCALE 1:100
DATE AUG 2010 2010 27 02
DRAWN HARRIS

Millé design


Architectural planning,
building & interiors
0114 290299

Copyright
This drawing & design & all the information
contained therein is the sole copyright of
Millé design & reproduction in any form is
forbidden unless permission is obtained in
writing.


Copyright
 This drawing & design & all the information
 contained herein is the sole copyright of
 Millé design & construction
 reproduction in any form is
 forbidden unless permission is obtained in
 writing.

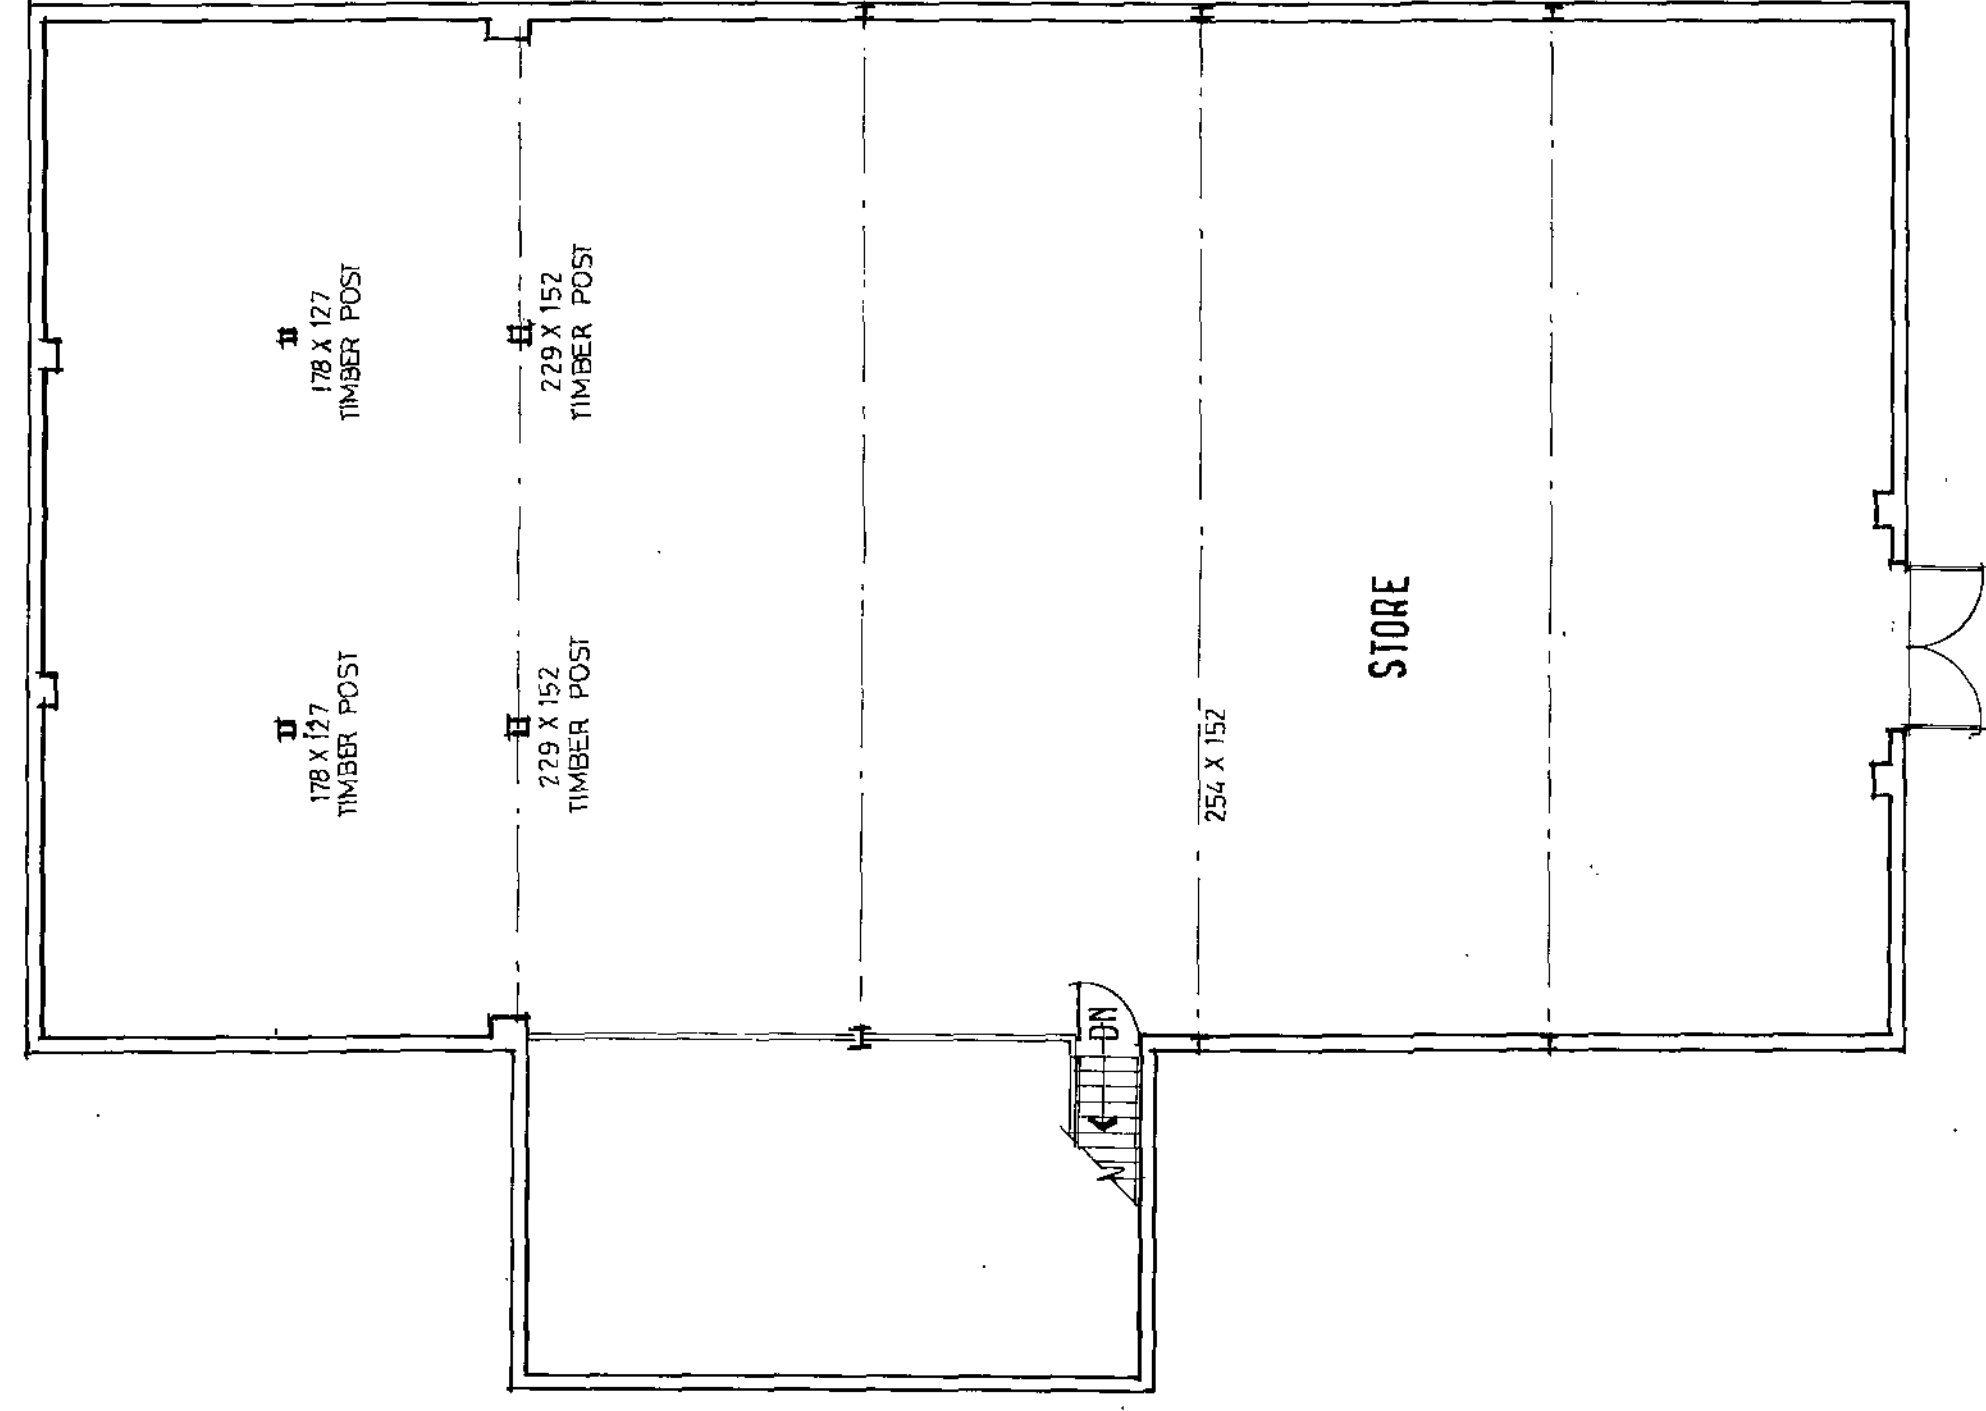

FIRST FLOOR

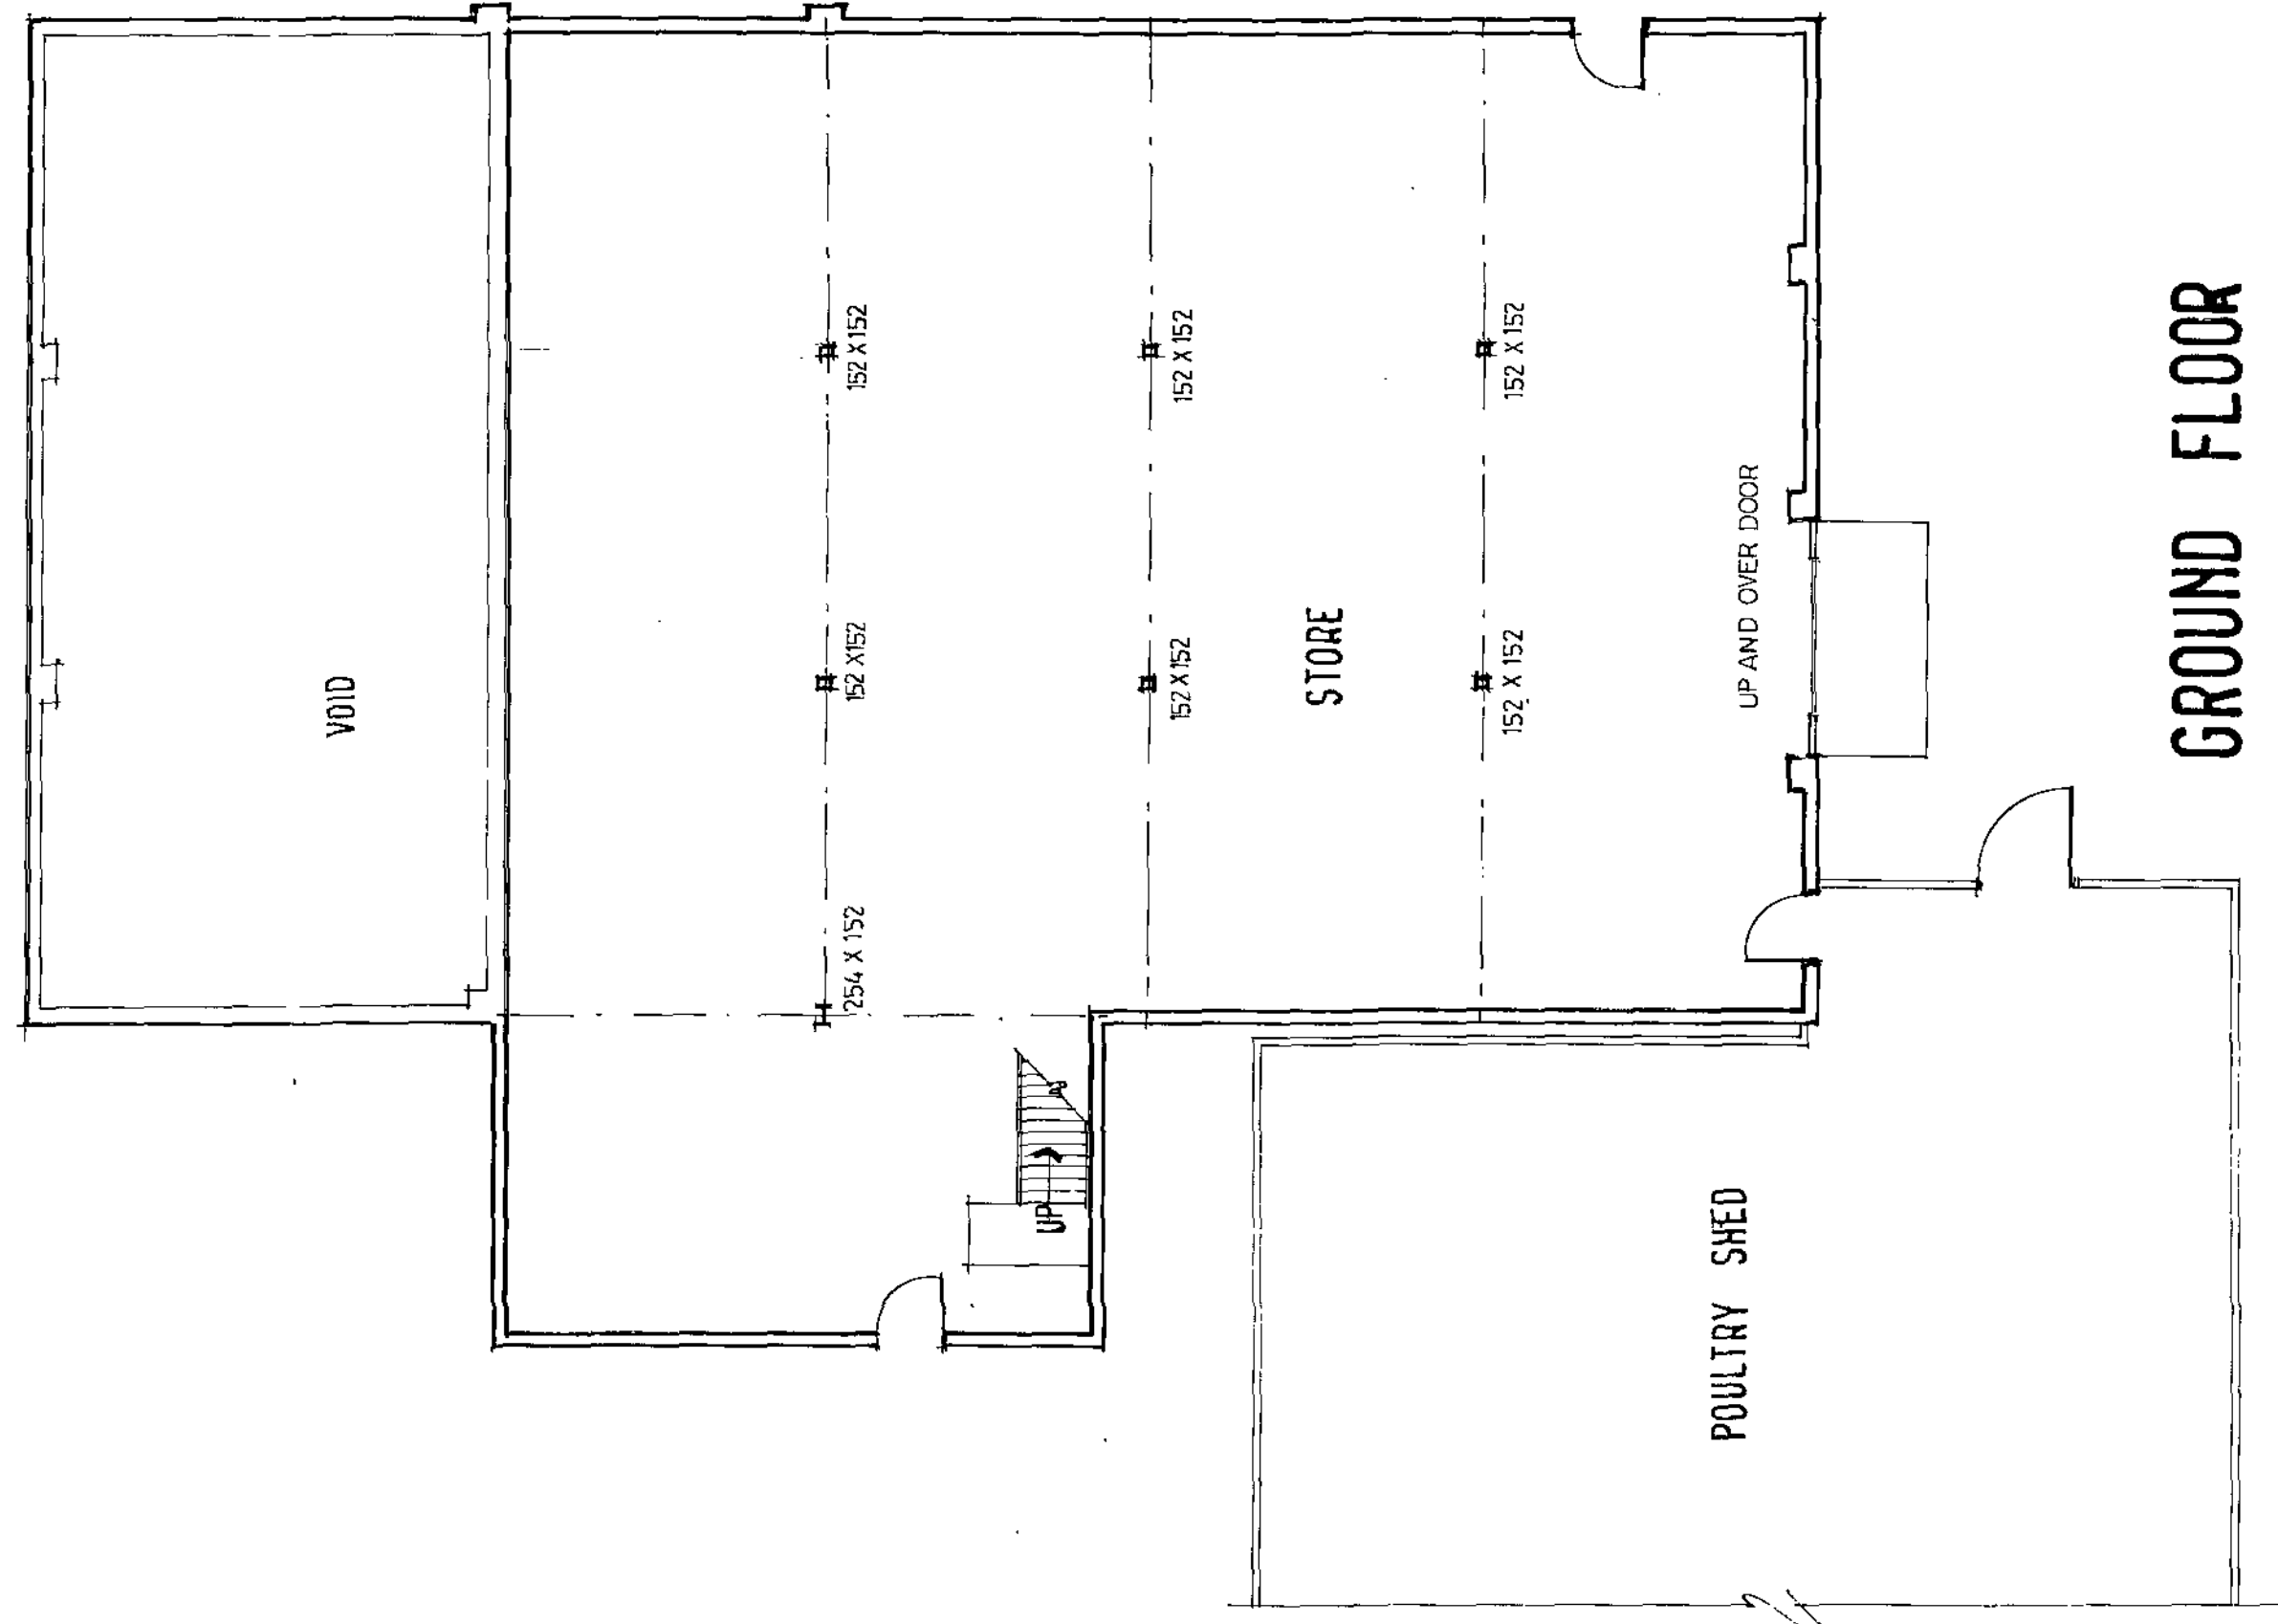


GROUND FLOOR

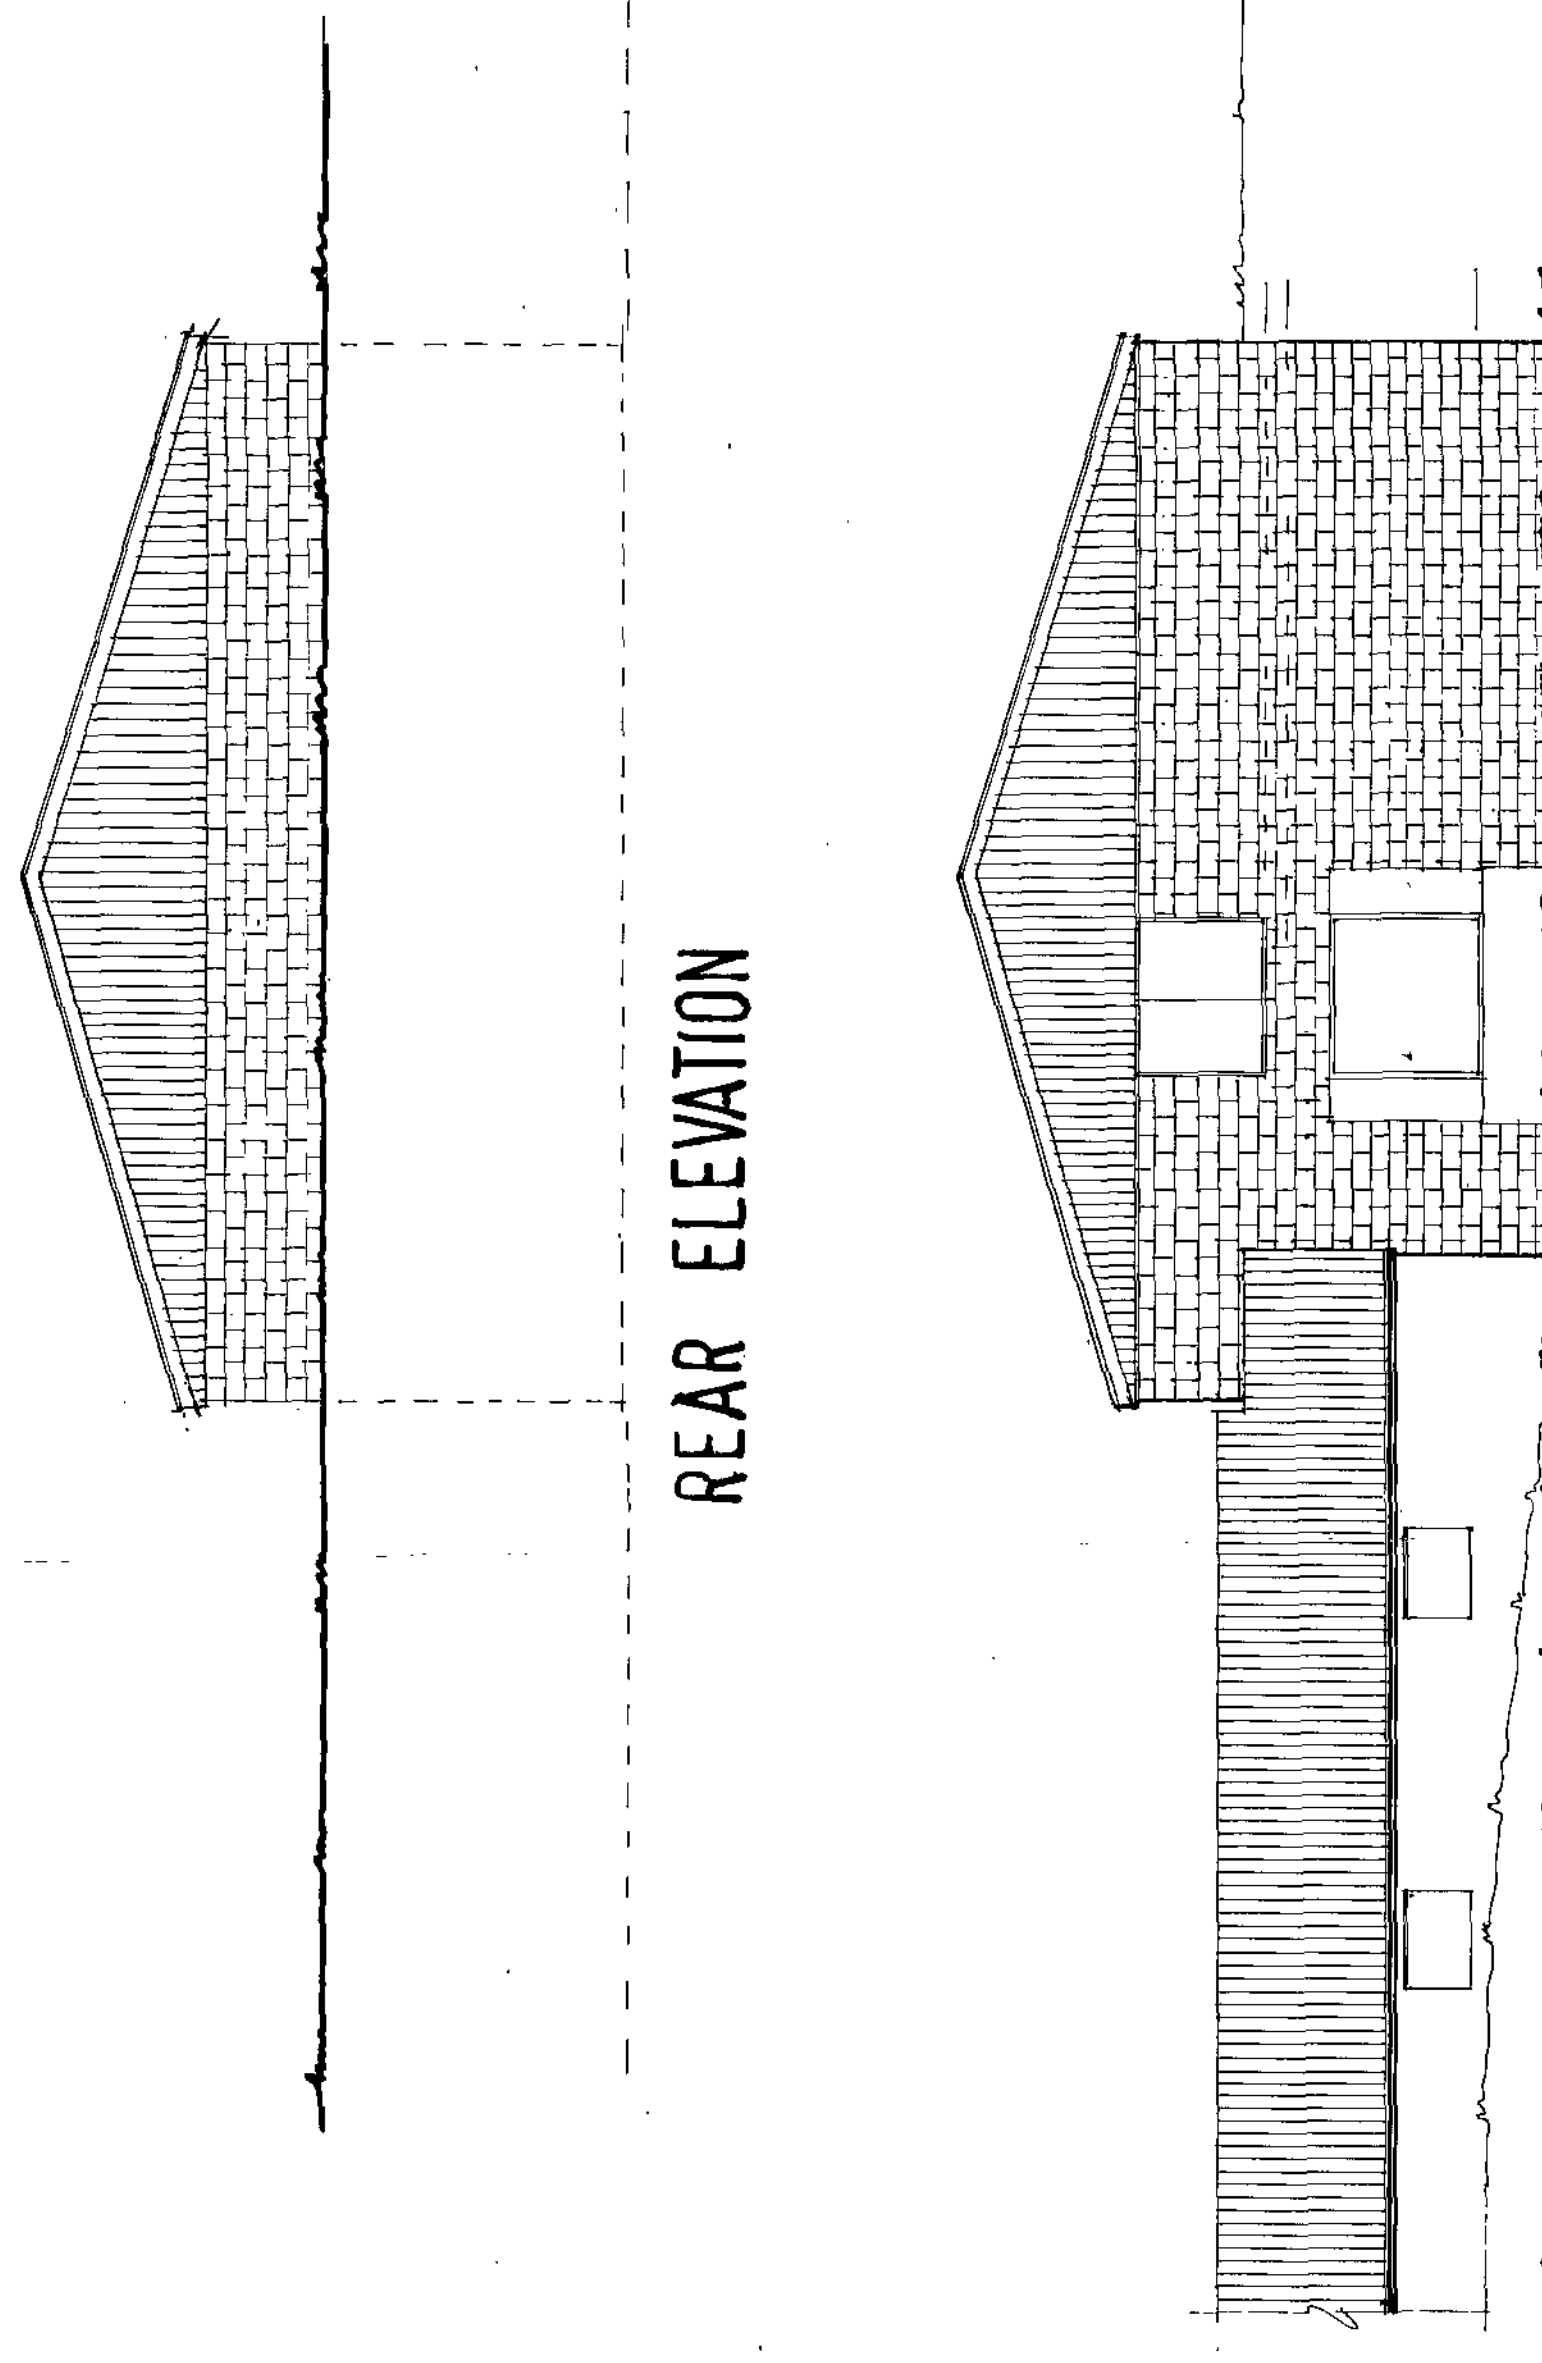


REAR ELEVATION


FRONT ELEVATION

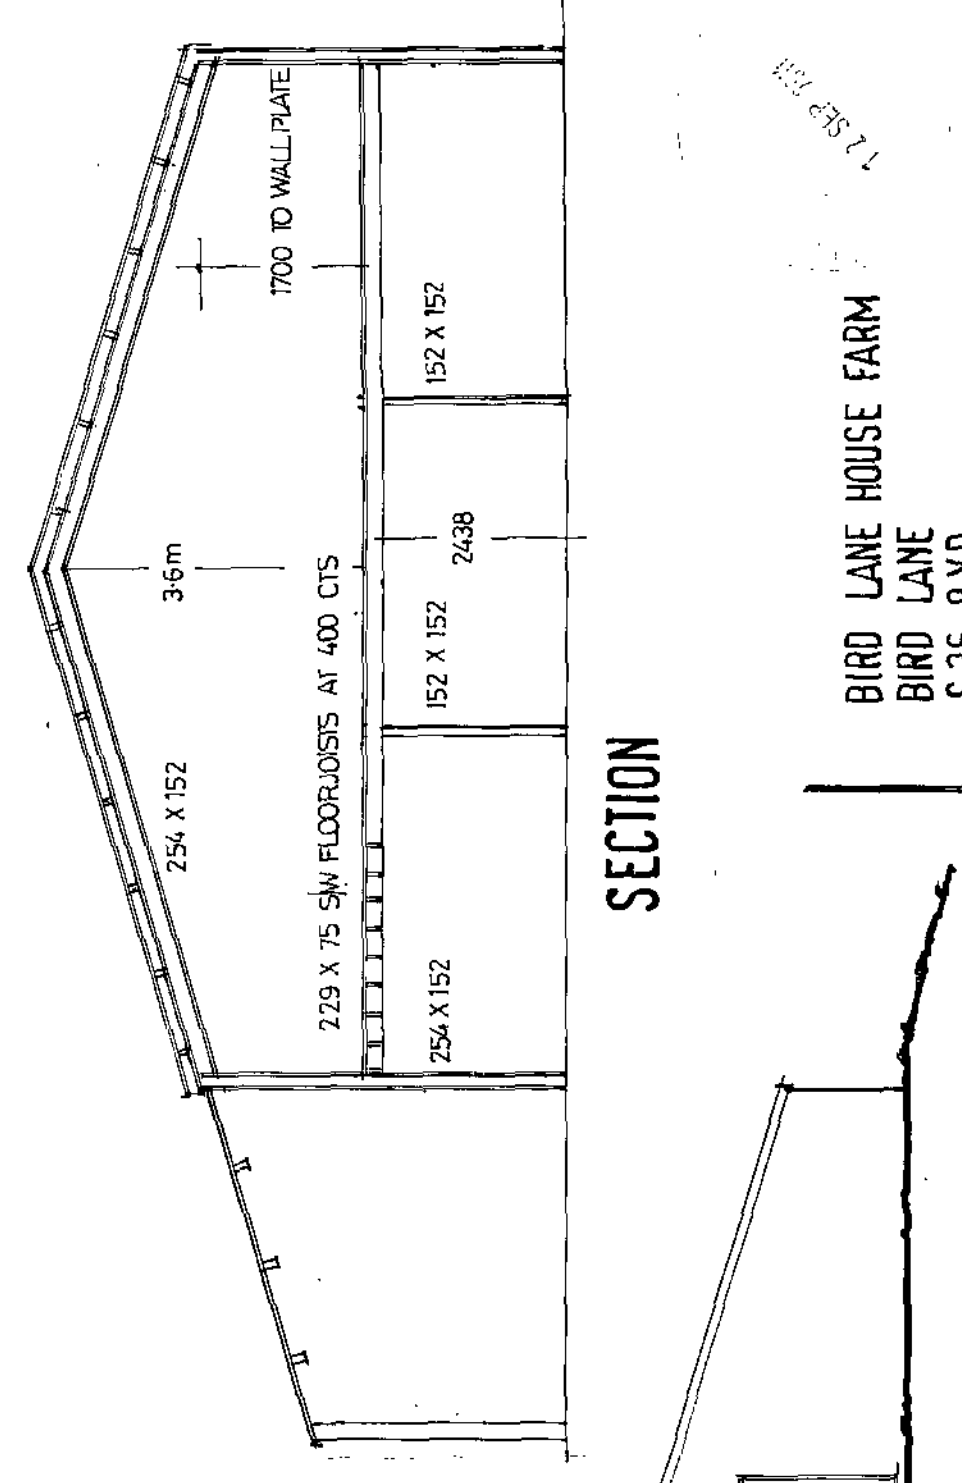

SECTION

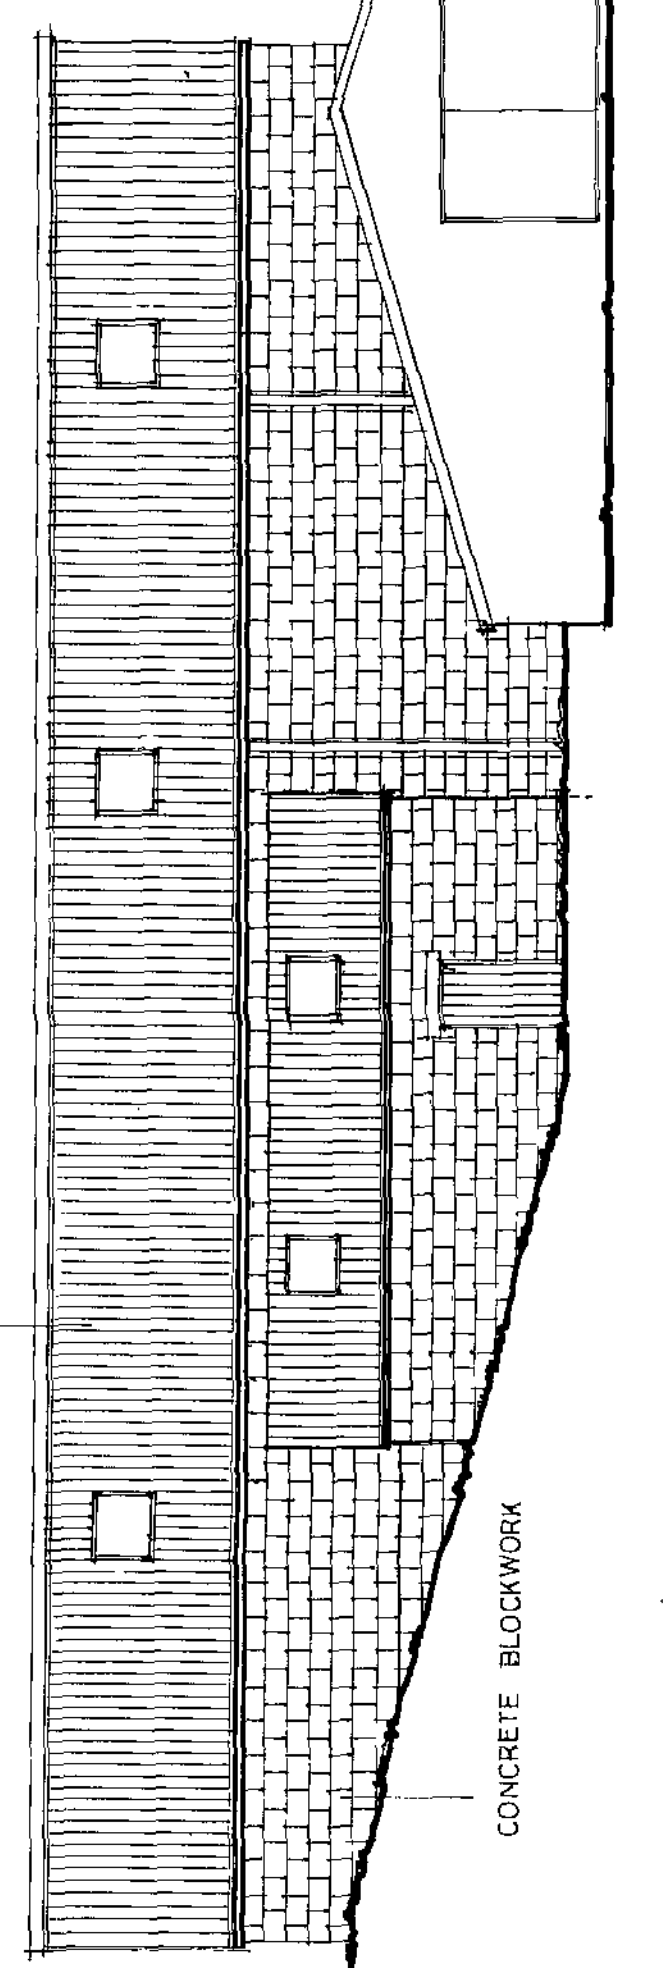

SIDE ELEVATION

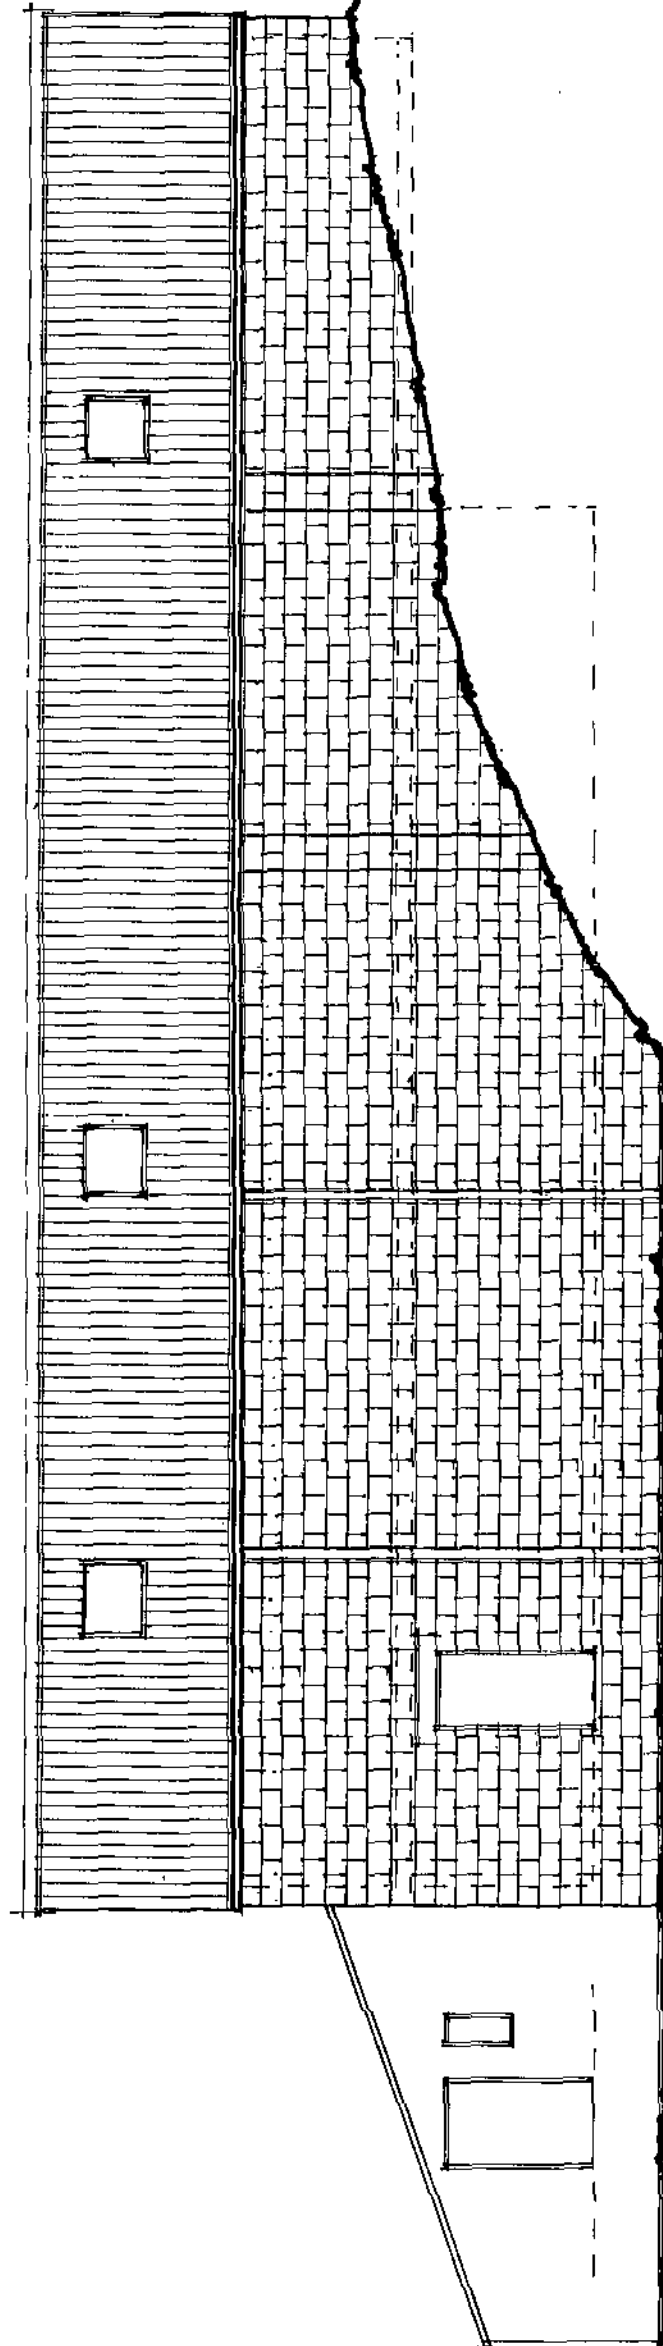

SIDE ELEVATION

BIRD LANE HOUSE FARM
 BIRD LANE
 S 36 8 VD
 AS EXISTING

SCALE 1:100
 DATE MAY 2010
 DRAWN R HARRIS

2010-27-01

Millé design

Architectural planning,
 design & construction
 R. Harris (P.Eng.)
 C. S. O. (P.Eng.)
 0114-288629