


Drawing No.	Rev No.
MNP001 -003	

DO NOT SCALE: Contractor to check all dimensions and report any omissions or errors

NOTES




PROPOSED FRONT ELEVATION
SCALE 1:100 AT A3

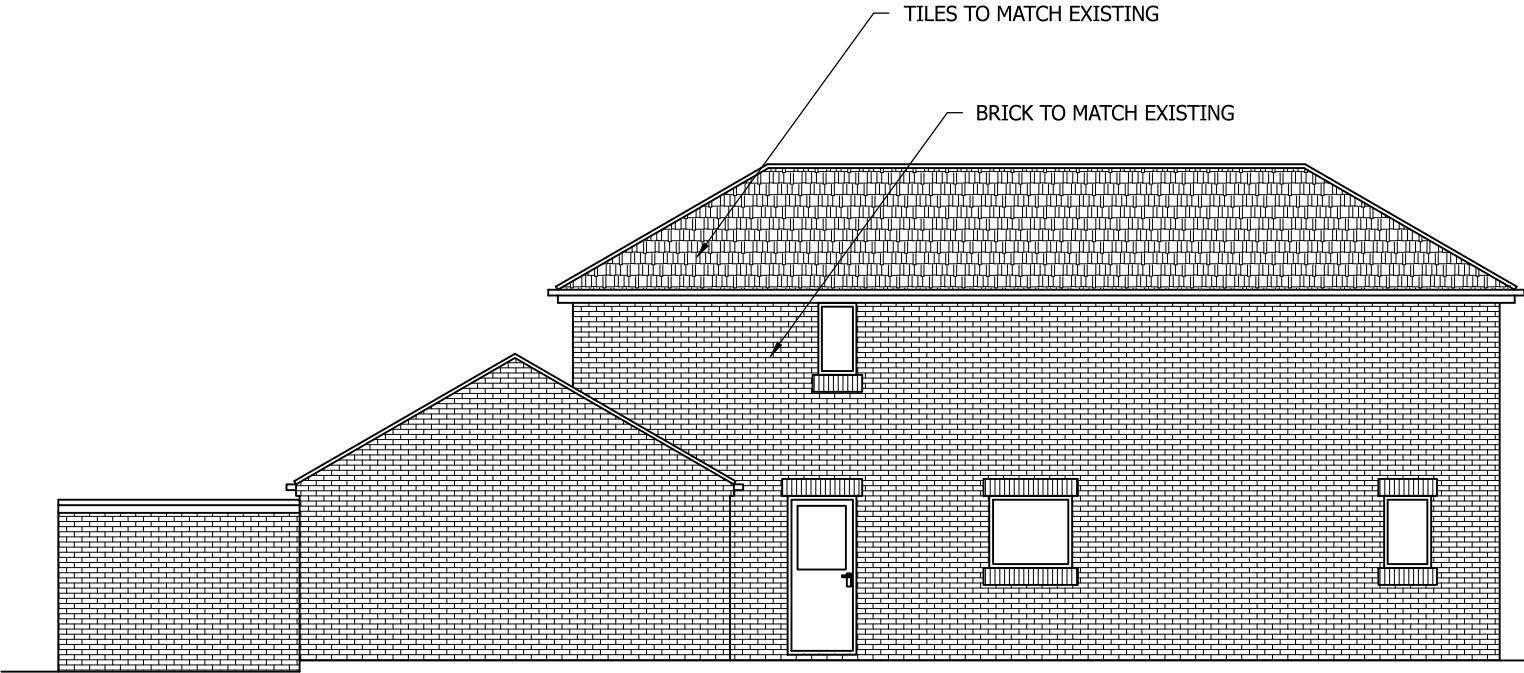

PROPOSED END ELEVATION
SCALE 1:100 AT A3



PROPOSED REAR ELEVATION
SCALE 1:100 AT A3

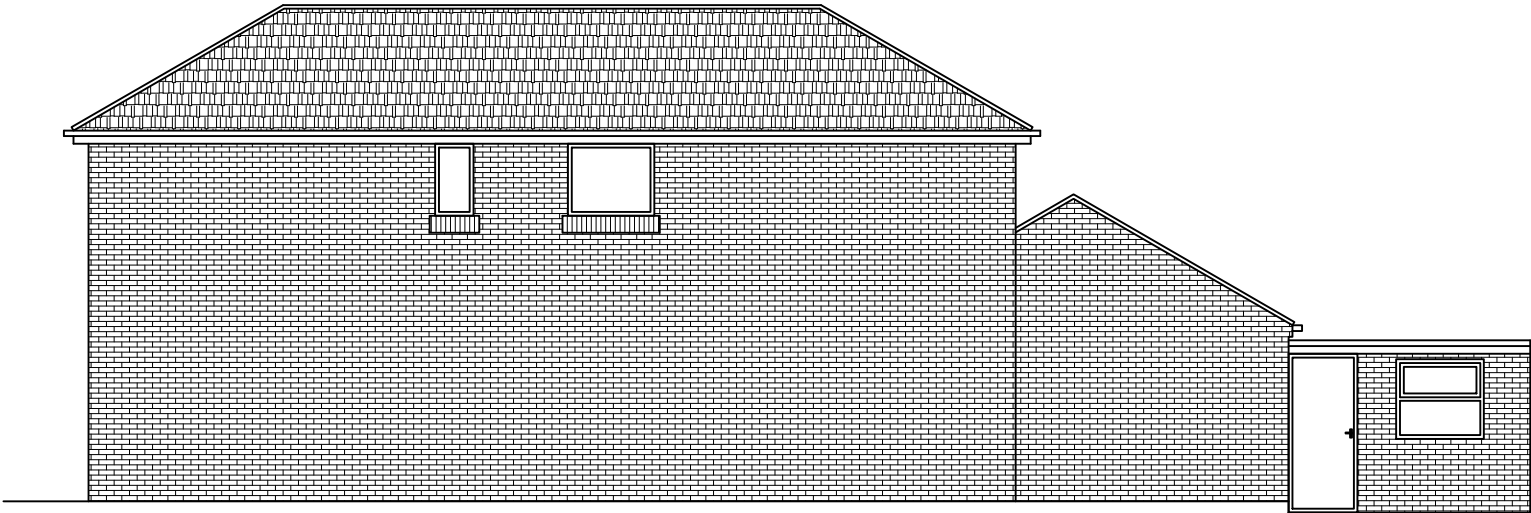

PROPOSED END ELEVATION
SCALE 1:100 AT A3

Rev	Description	By	Chk	App	Date
JRB DESIGNS Ltd 1 Saville Road Cudworth Barnsley S72 8LT Tel: 01226 383542 Fax: 01226 380078 Mob: 07970 541192 Email: john@jrbdesigns.co.uk This drawing is copyright. © jrbdesigns Ltd.					
Client		MR. N PALMER			
Drawing Title		PROPOSED ELEVATIONS			
Address		92 NEWLAND AVENUE CUDWORTH BARNSLEY S72 8XB			
Project Title:		PROPOSED TWO STOREY REAR EXTENSION			
Purpose of Issue:		PLANNING			
Drawing Status		FIRST ISSUE			
Scale at A3 AS SHOWN	Drawn By JRB	Date 26/05/2021			
Checked By	Date 26/05/2021	Approved By	Date 26/05/2021	Revision	
Project No. MNP001	Drawing No. 003	Revision -			
APPROVAL ☒ INFORMATION ☐ TENDER ☐ CONTRACT ☐ CONSTRUCTION ☐					