


Existing Site Plan

Scale 1:500

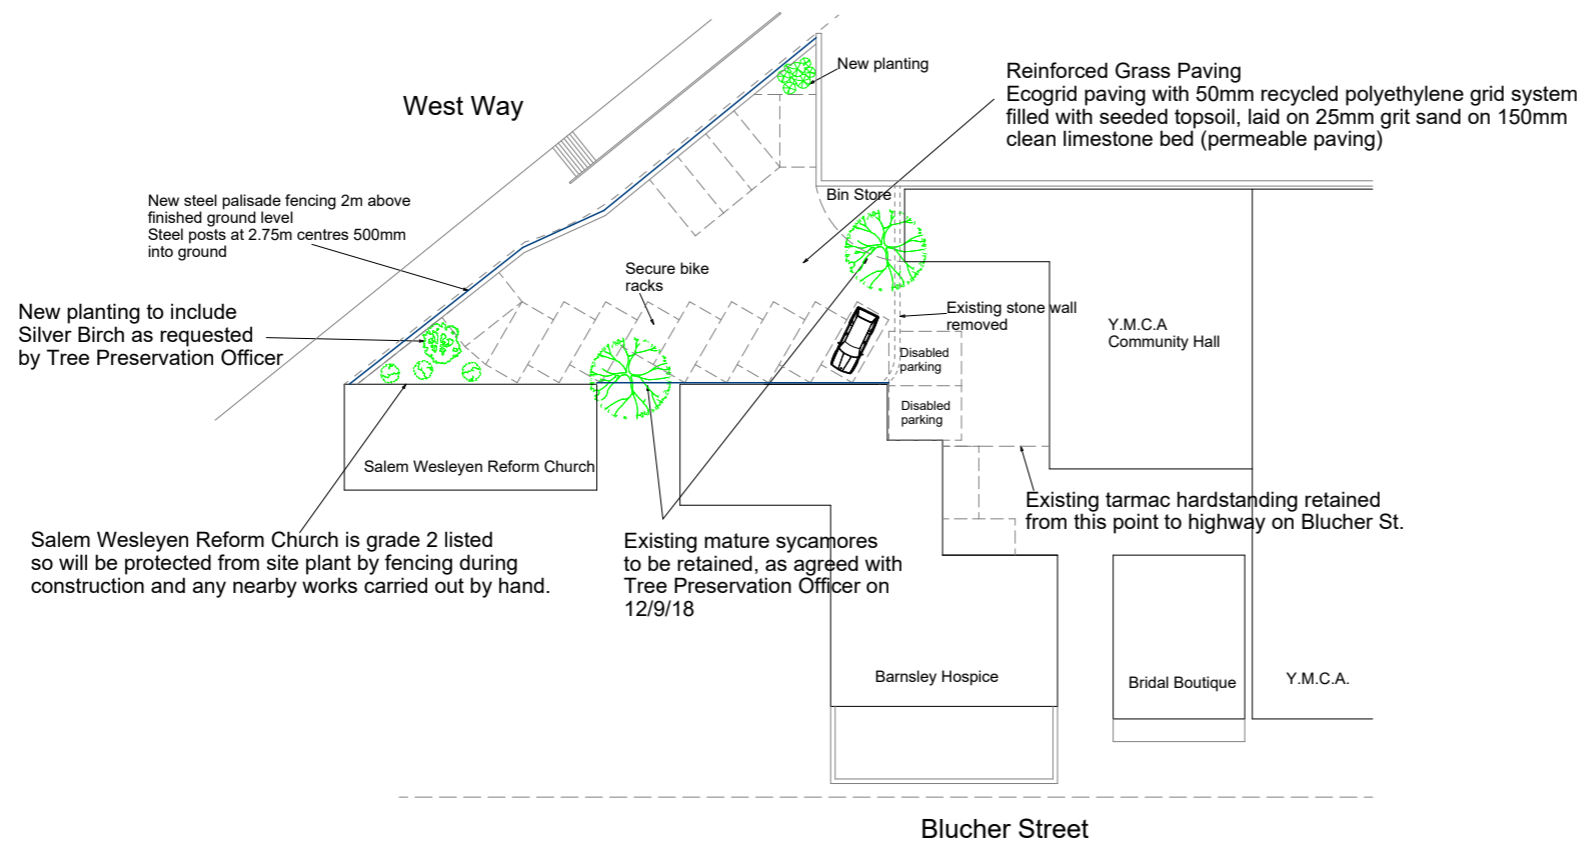

Proposed Site Plan

Scale 1:500

Notes

REVISIONS
 A-Retained trees marked and notes added-20/09/2018
 B-Site entrance boundary amended -08/10/2018

Paul Glover
Design Services

Glover Building Management

Project
Proposed Car Park

Blucher St
Barnsley
S70 1AP

Drawing Title
Planning Proposal

Client
Y.M.C.A.
Drawing No.
PG 163-6 Rev B

Date Feb 2018 Scale 1:500

Drawn by
P Glover

Page Size - A3

Paul Glover
6 Beaulieu Close
Mapplewell
Barnsley
Email paulglover555@btinternet.com
Tel 07730258347