






**PROPOSED
FRONT ELEVATION**
SCALE 1:100

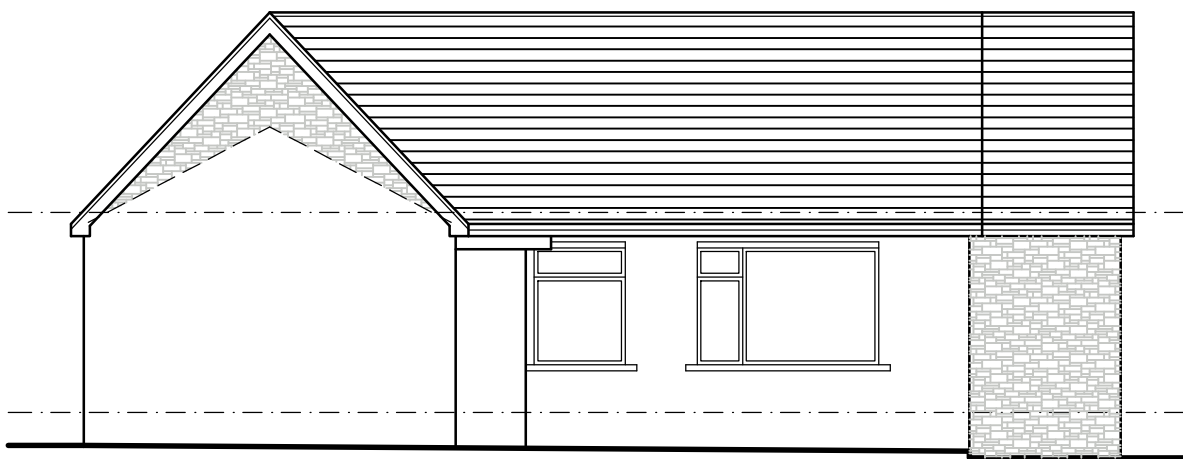


**PROPOSED
SIDE ELEVATION**
SCALE 1:100

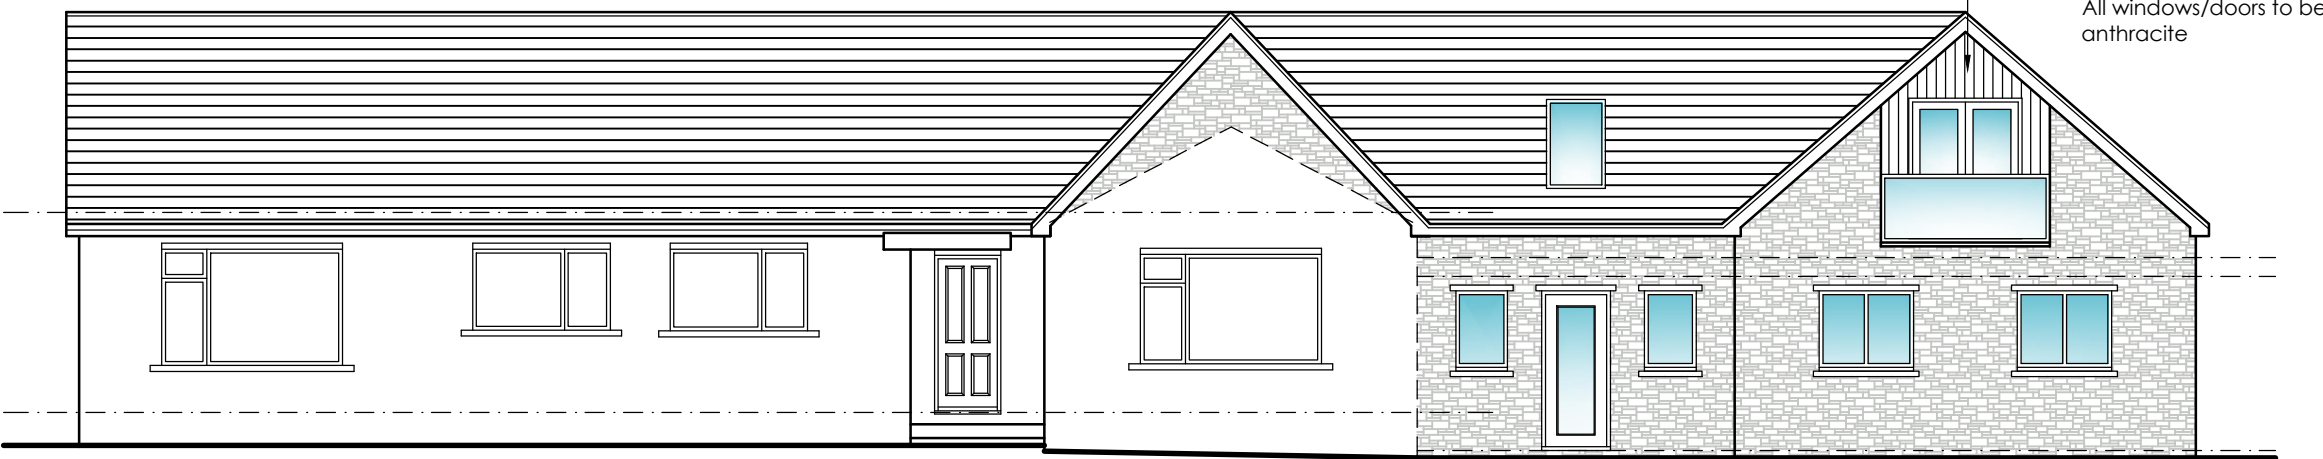


**PROPOSED
REAR ELEVATION**
SCALE 1:100

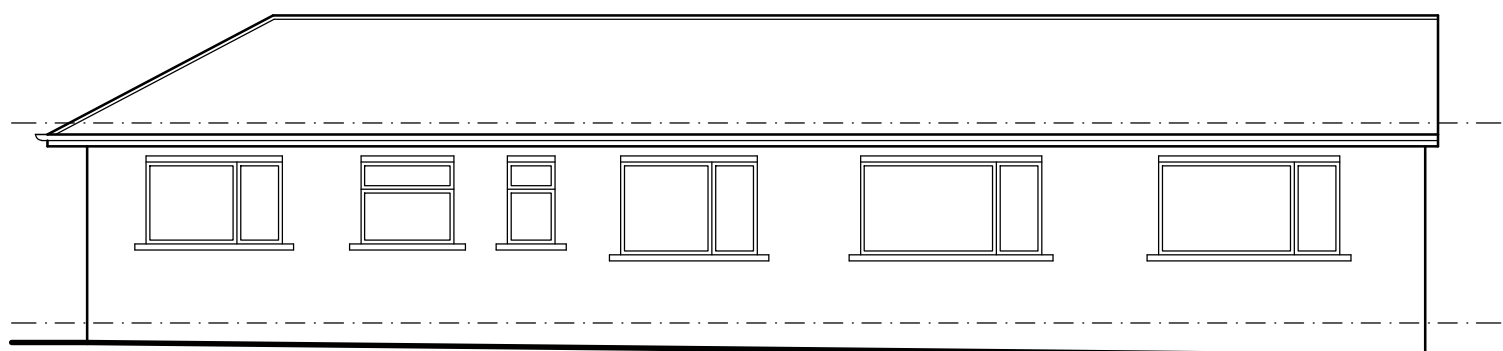


**EXISTING
FRONT ELEVATION**
SCALE 1:100

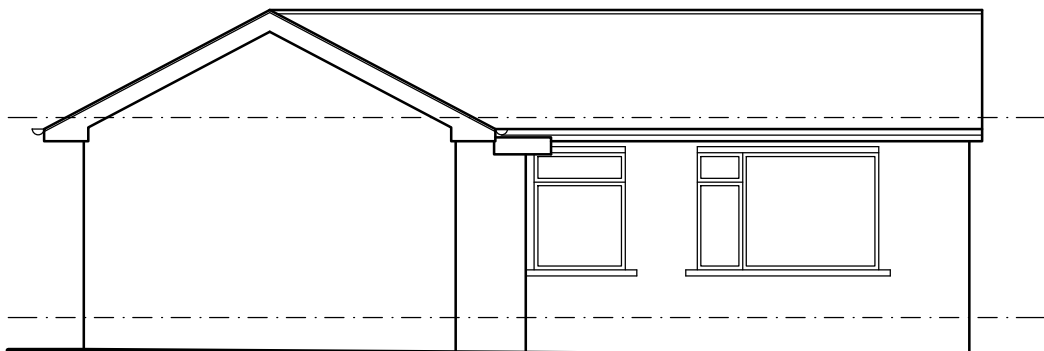


**EXISTING
SIDE ELEVATION**
SCALE 1:100

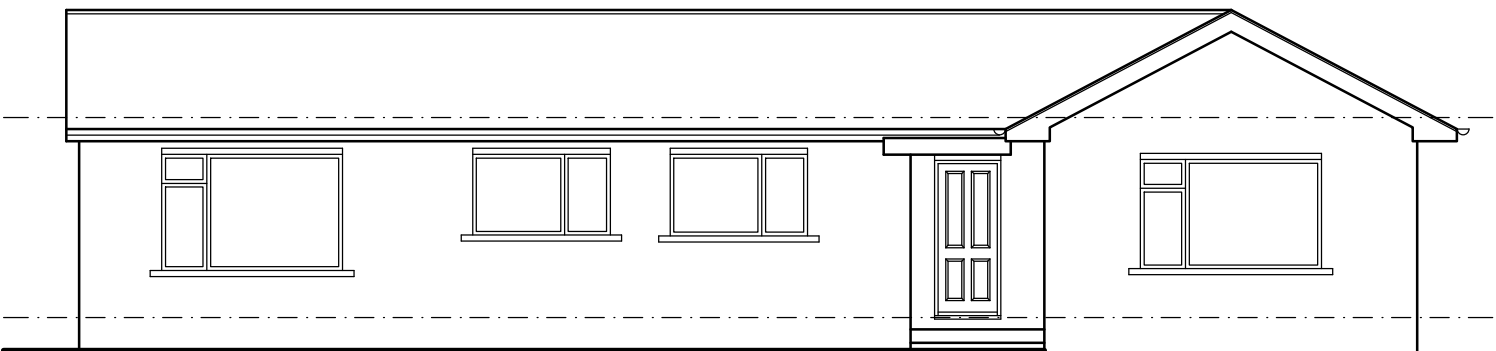


**EXISTING
REAR ELEVATION**
SCALE 1:100

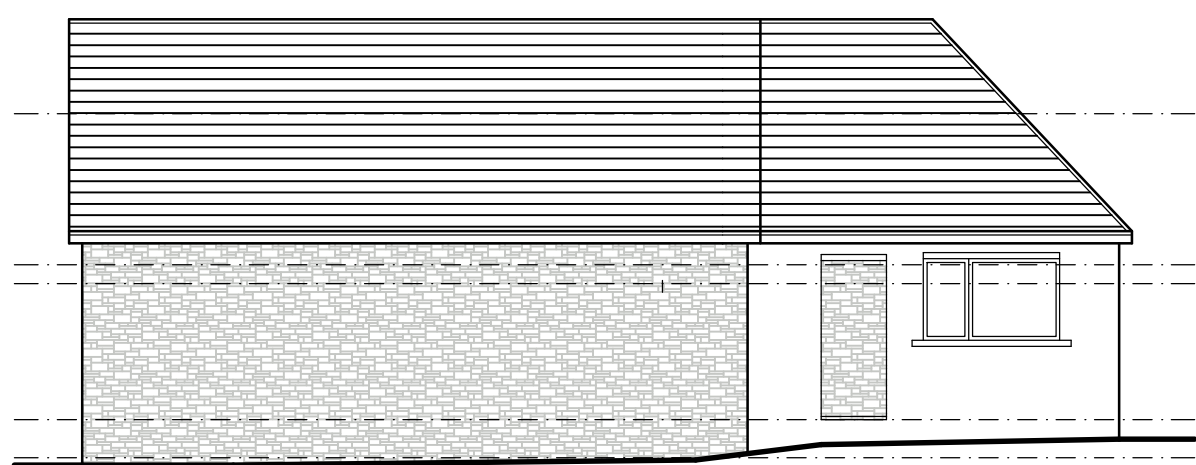


**PROPOSED
SIDE ELEVATION**
SCALE 1:100

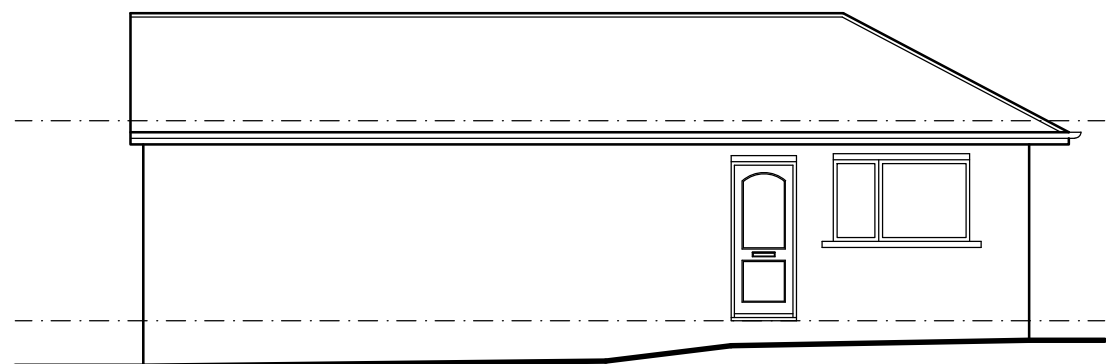

**EXISTING
SIDE ELEVATION**
SCALE 1:100

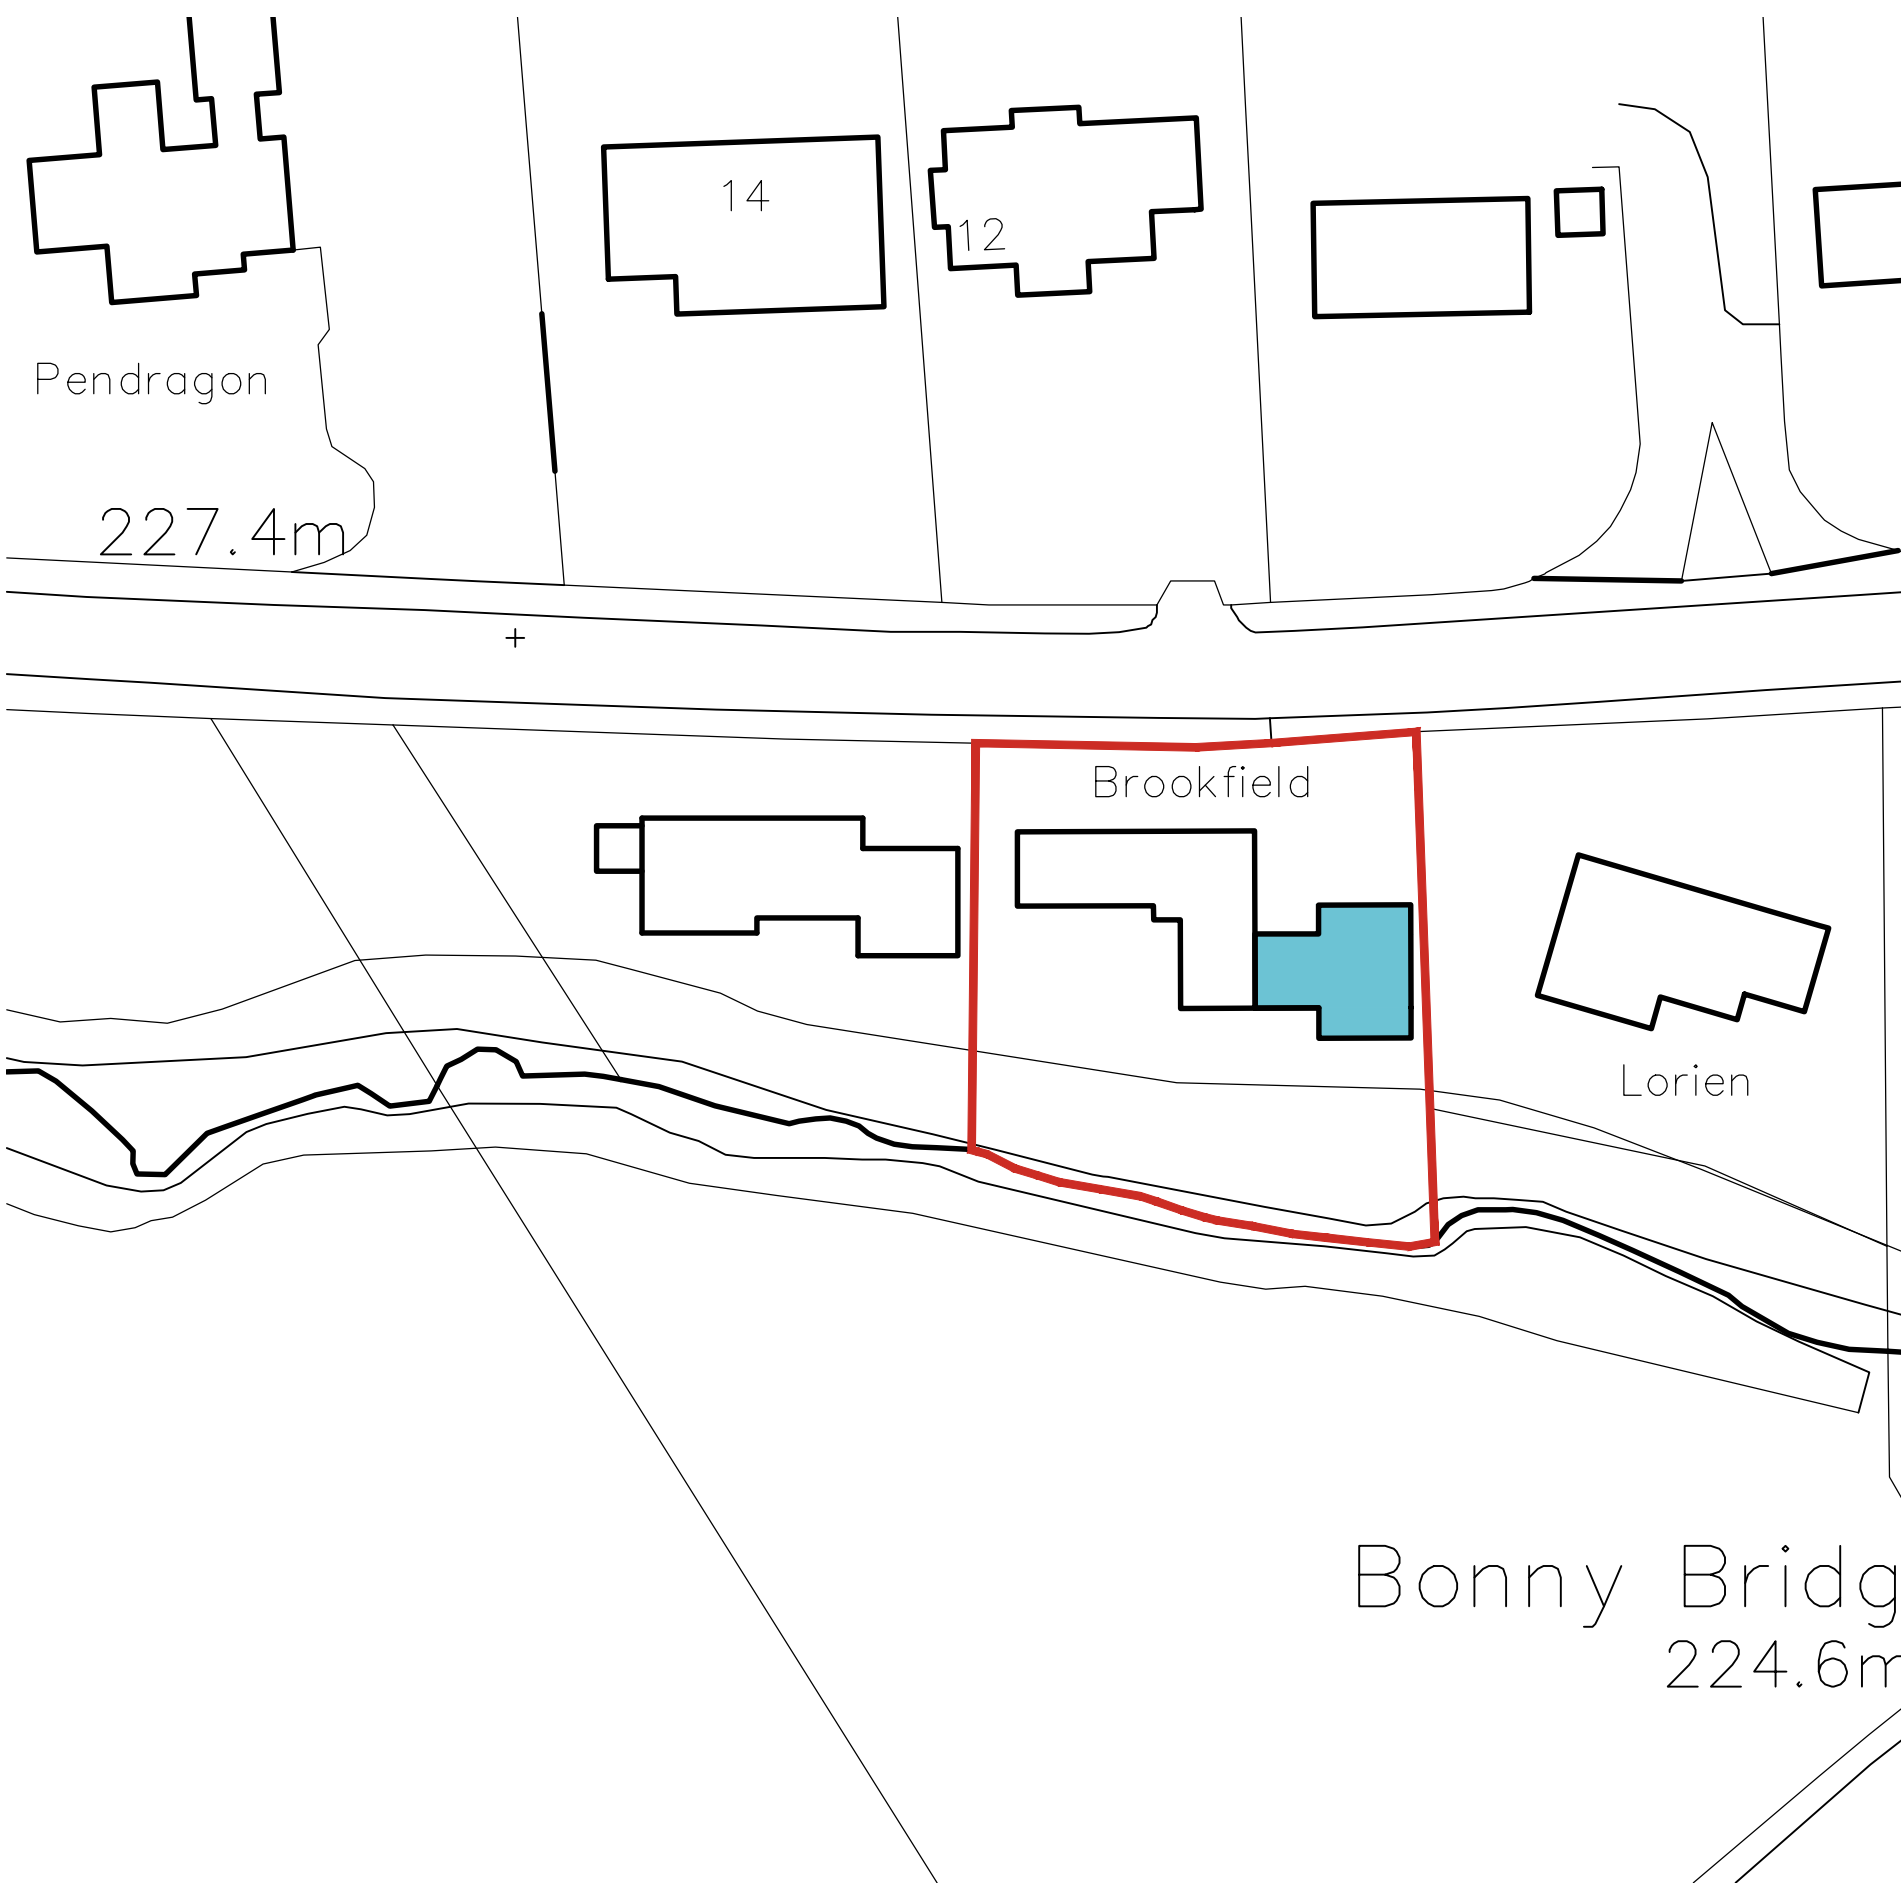

BLOCK PLAN
SCALE 1:500

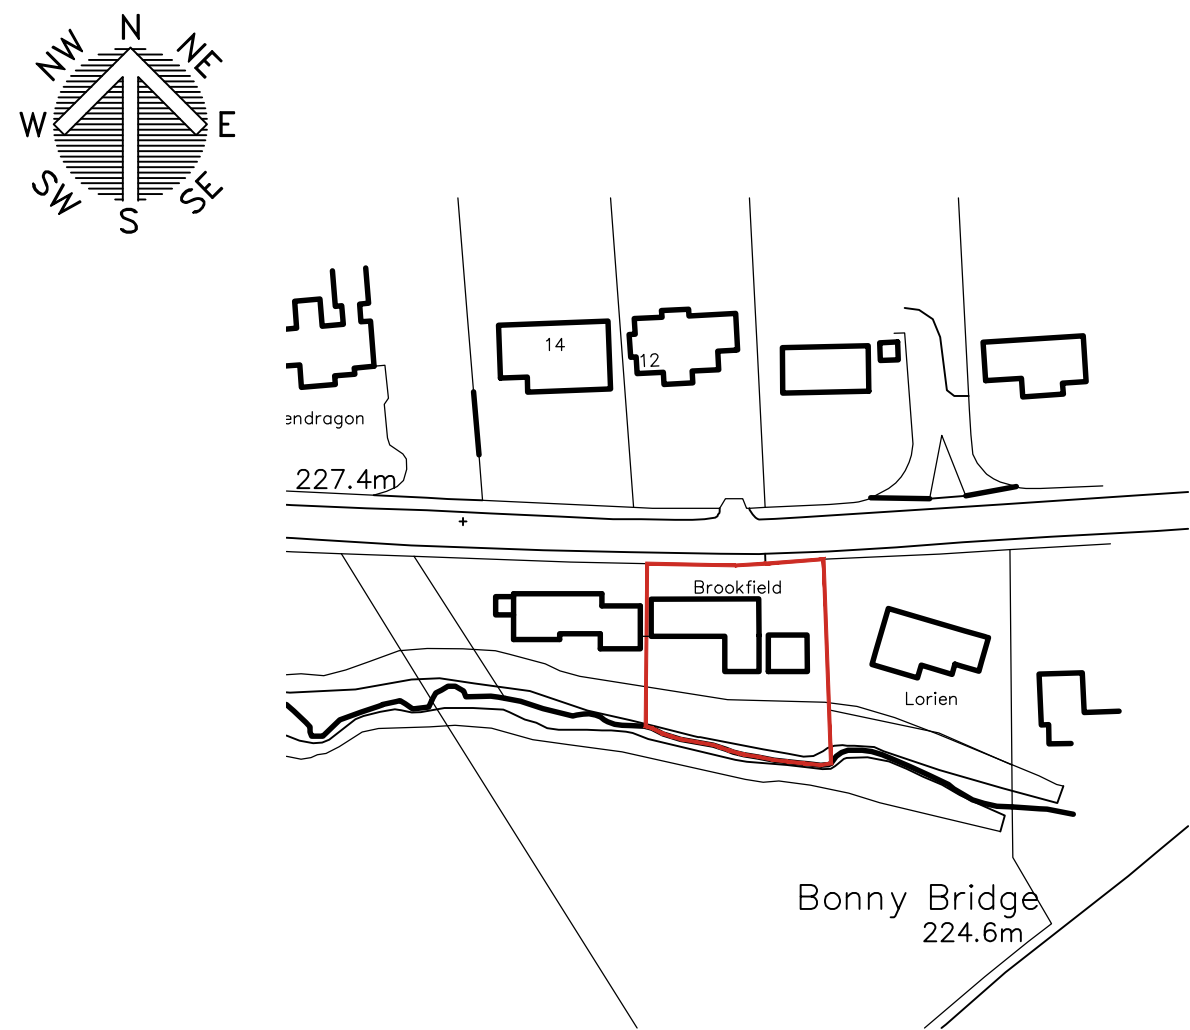

LOCATION PLAN
SCALE 1:1250

 White Agus PARTNERSHIP			OFFICE ONE, 34 VICTORIA ROAD, BARNSELEY, S70 2BU			Phone: 01226 208482 Email: info@whiteaguspartnership.co.uk Web: www.whiteaguspartnership.co.uk			
ARCHITECTURAL SERVICES									
Project. PROPOSED ALTERATIONS AT BROOKFIELD, LEE LANE MILLHOUSE GREEN, S36 9LN						Client. MS ZOE ADAMSON			
Drawing Title. EXISTING AND PROPOSED ELEVATIONS						Date. MARCH 2022		Scale. 1:50 & 1:100 @ A1	
						Ref. 21-017		Dwg. No. 07	Rev. D
Date		Suffix	Description			Date		Suffix	Description
17/04/2023		A	REVISED TO CLIENTS REQUIREMENTS						
19/11/2024		B	REVISED TO CLIENTS REQUIREMENTS						
21/11/2024		C	REVISED TO CLIENTS REQUIREMENTS						
12/12/2024		D	REVISED TO CLIENTS REQUIREMENTS						