

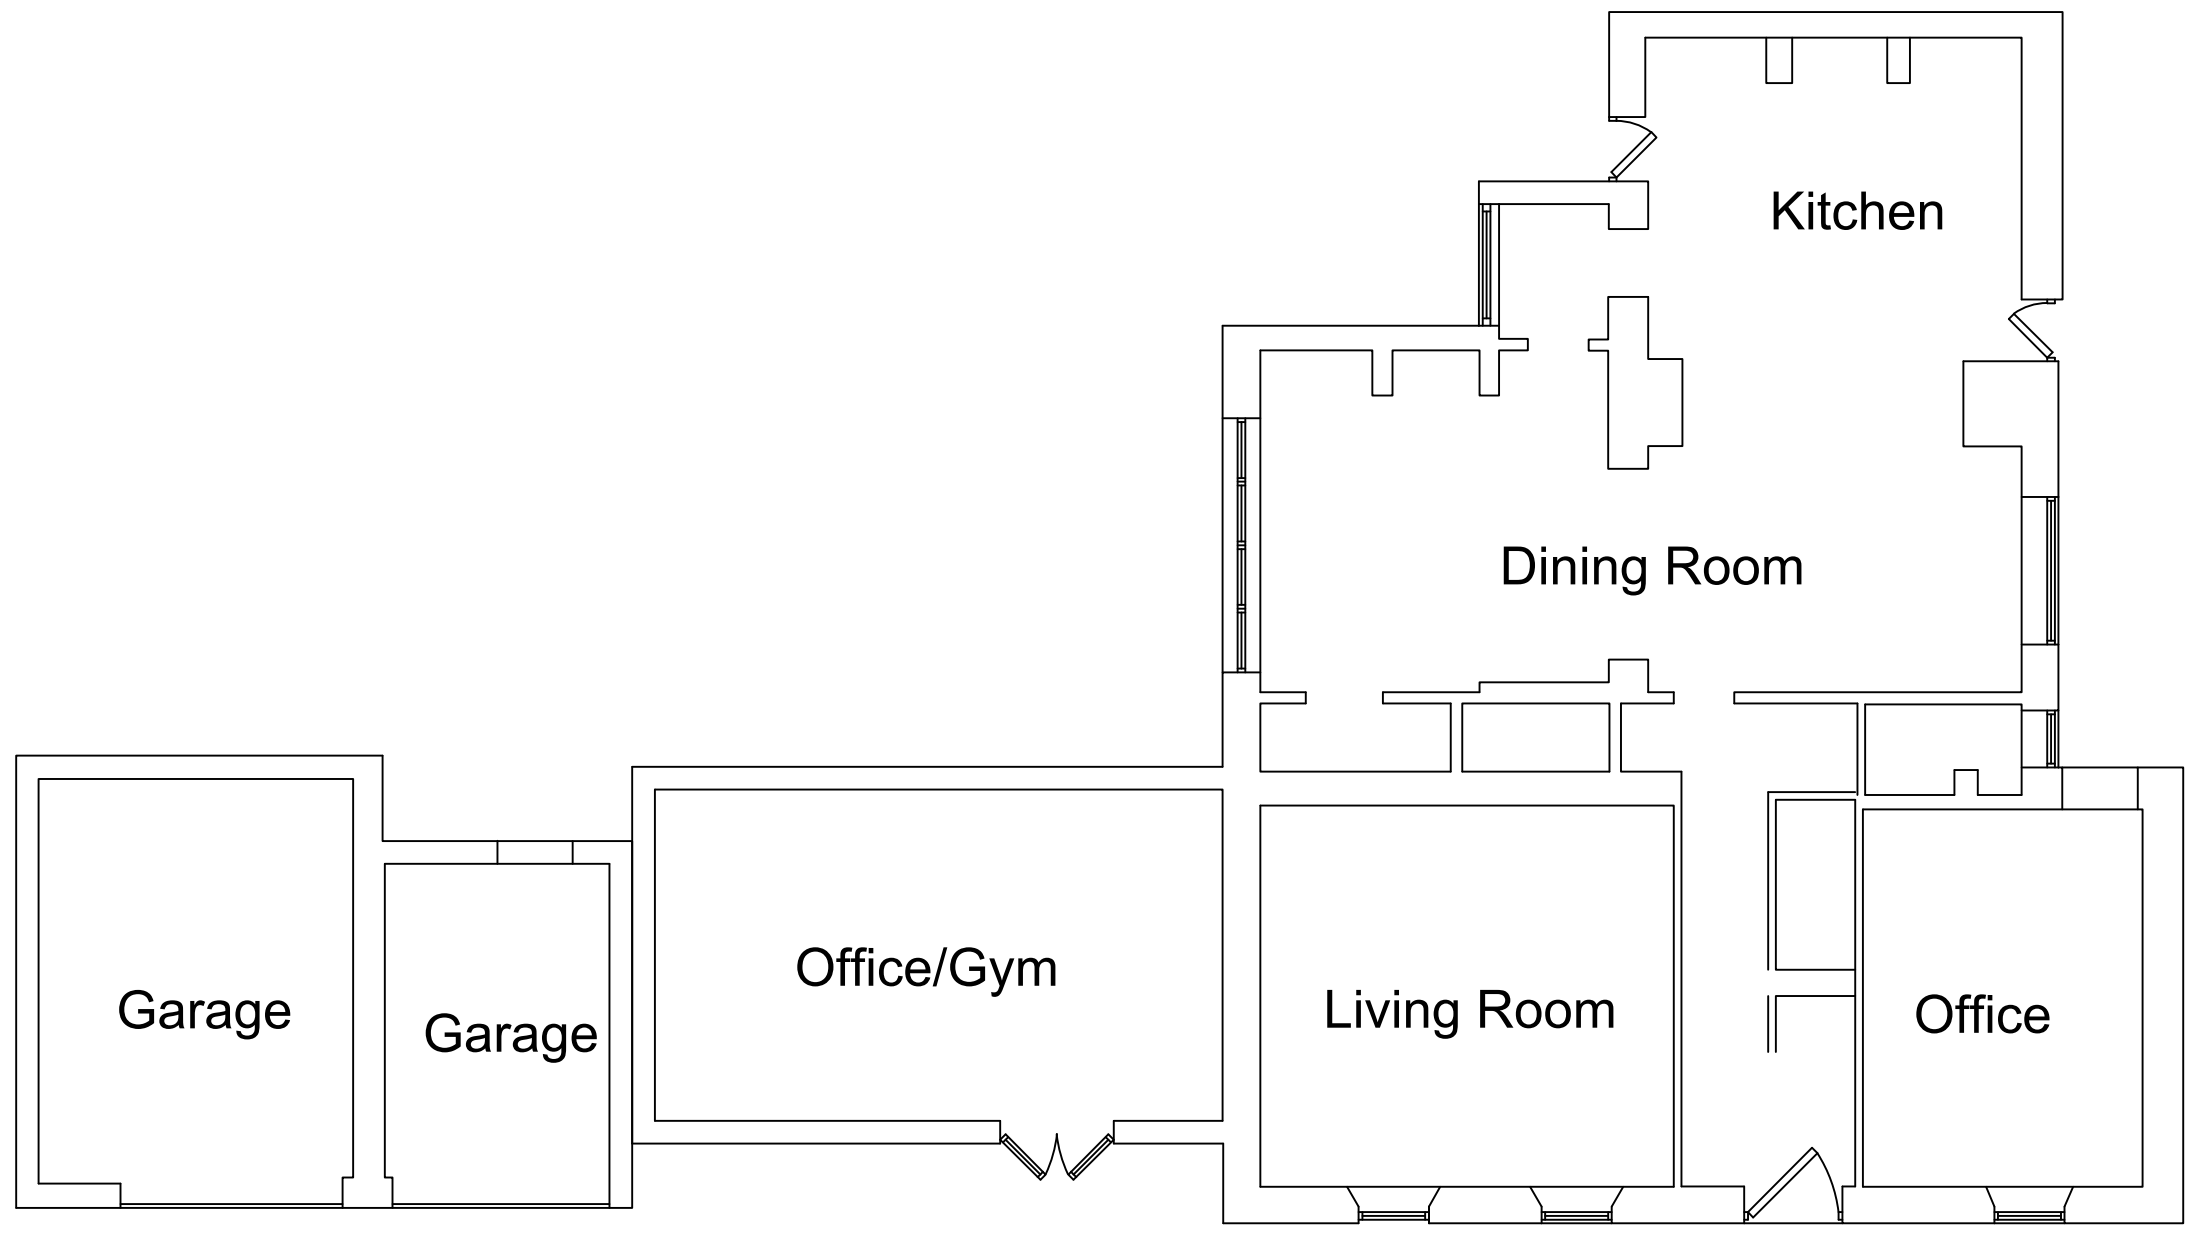


First Floor

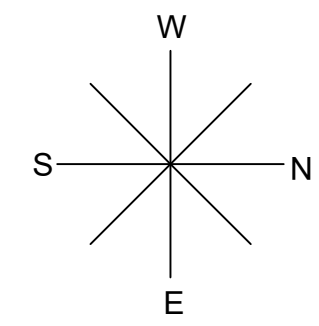

Cellar

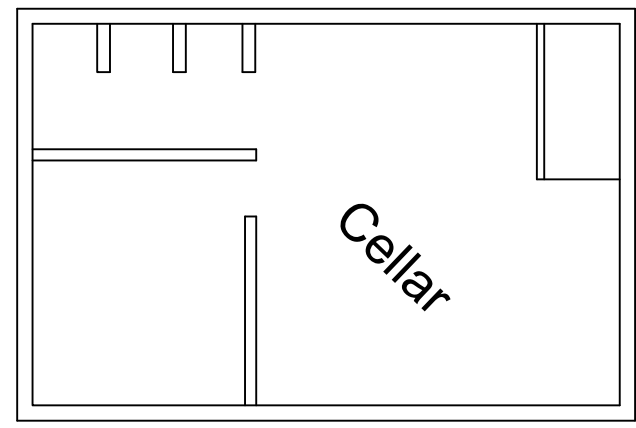

Scale;
1:100 @ A3

Title;
Existing Floor Plan 1

Drawing No.;
EFP001

Client;

Drawn by; RP
Date; 14/10/2020

