

HOUSE TYPE N304
3 Bed Integral Garage
100.7 sq.m/ 1083 sq.ft




OP
Plot 27, 28

FRONT ELEVATION



OP
Plot 27, 28

SIDE ELEVATION

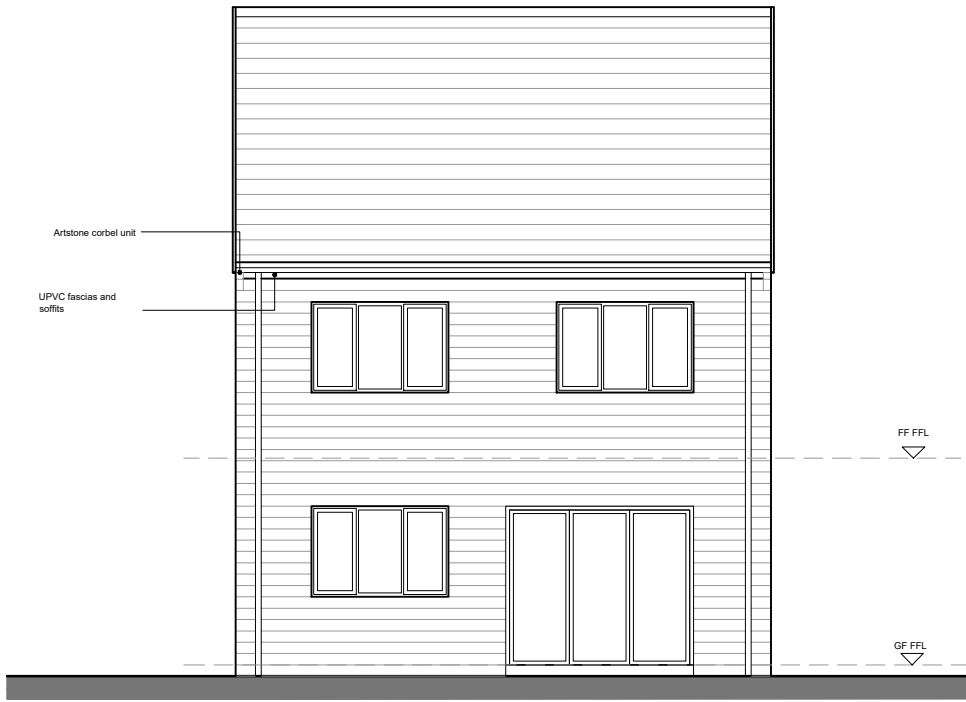

OP
Plot 27, 28

REAR ELEVATION



OP
Plot 27, 28

SIDE ELEVATION

-	-	-	-
Rev	By	Note	Date


NEWETT
HOMES

Thorp Arch Grange Walton Road Thorp Arch Wetherby LS23
T: 01937 543 595 F: 01937 582 333 E: info@berkeleydever

PROJECTNew Smithy Avenue, Thurlstone

TITLE N304 Elevations

DATE 29.07.20 SCALE 1:100@A3

DWG. NO N304.03 REVISION -

DRAWN JL CHECKED JL

DO NOT SCALE FROM DRAWINGS. ANY DISCREPANCIES TO
BE NOTIFIED TO THE ARCHITECTS. COPYRIGHT RESERVED