


South Elevation

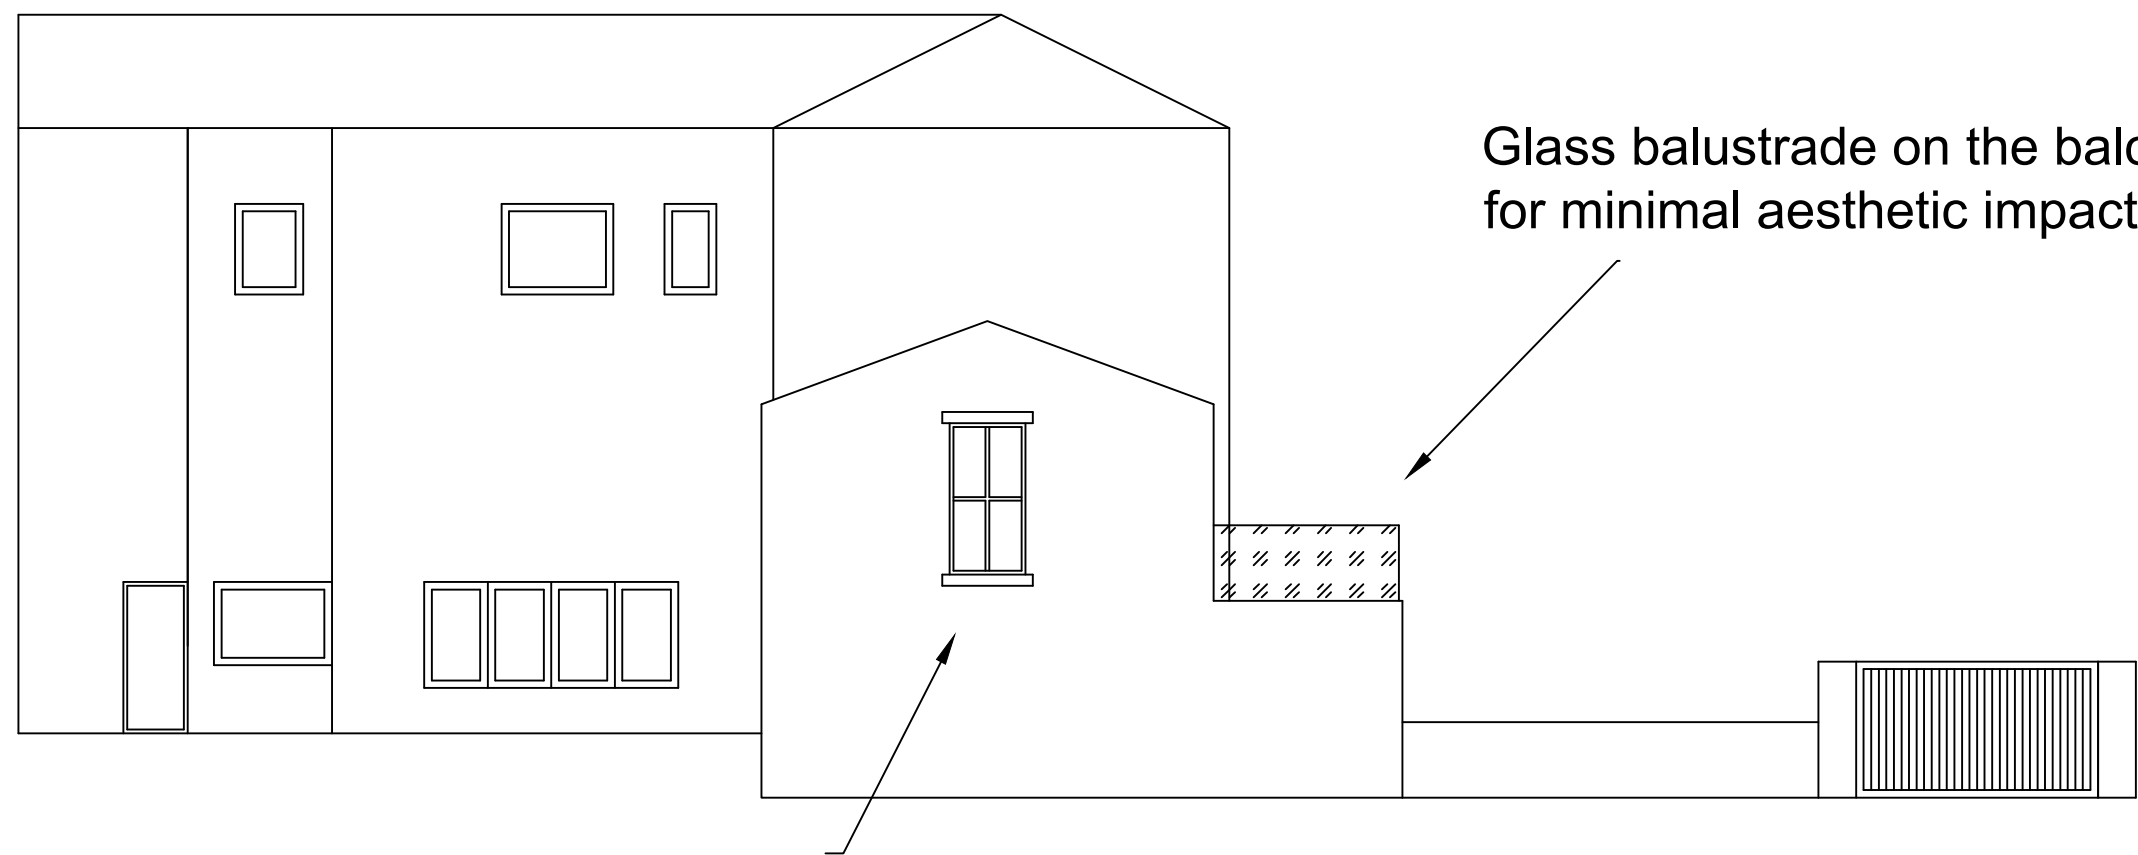

Matching stonework with a similar window to maintain the existing stonework and window heads

Dry stone walling for the perimeter of the driveway with and electronically controlled gate

Scale; 1:100 @ A3
Title; Proposed Elevations 2
Drawing No.; PE2001
Client;
Drawn by; RP Date; 14/10/2020