




ELEVATION LOCATIONS  
SCALE - 1:100

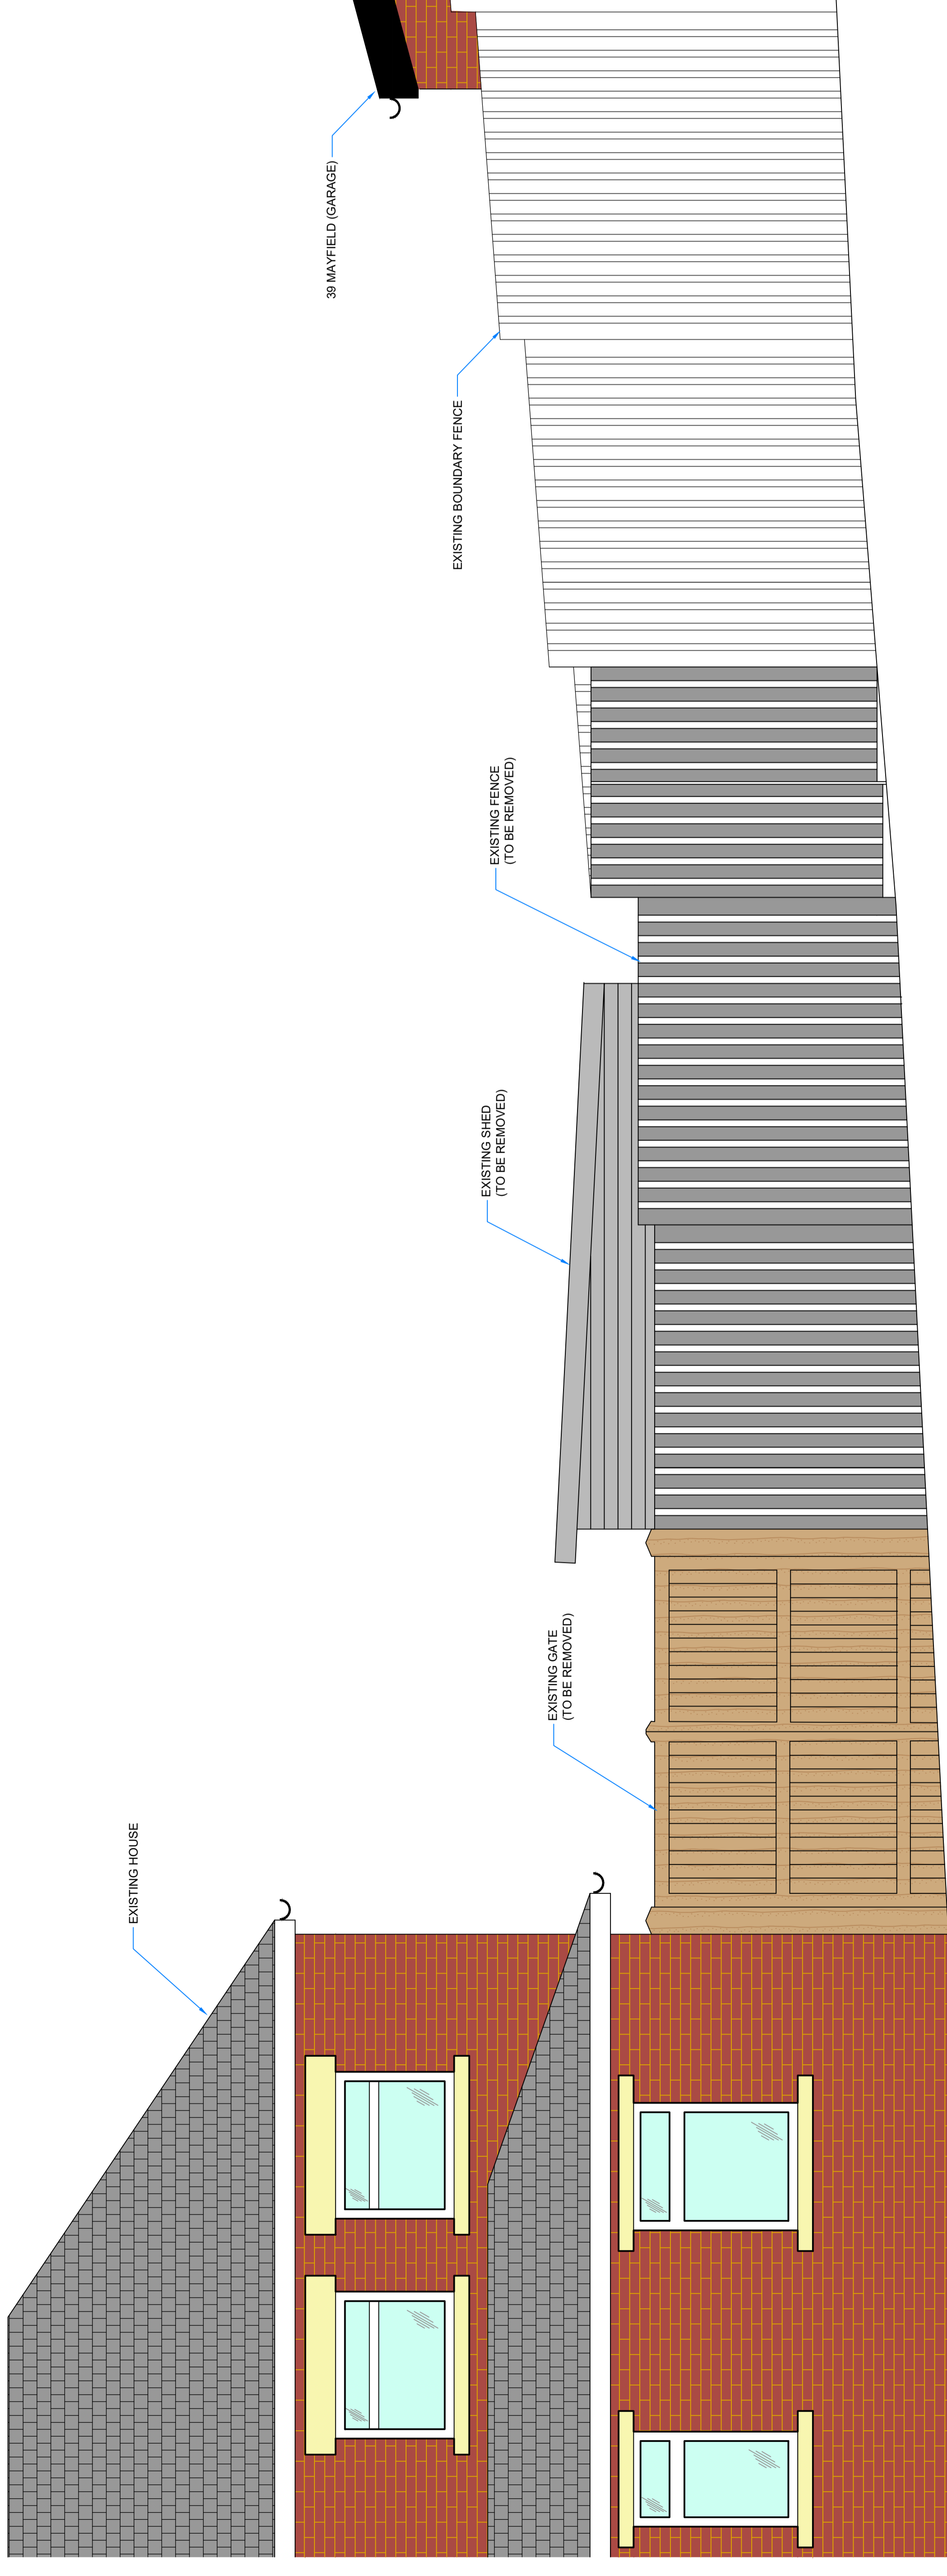

EXISTING NORTH ELEVATION  
SCALE - 1:50

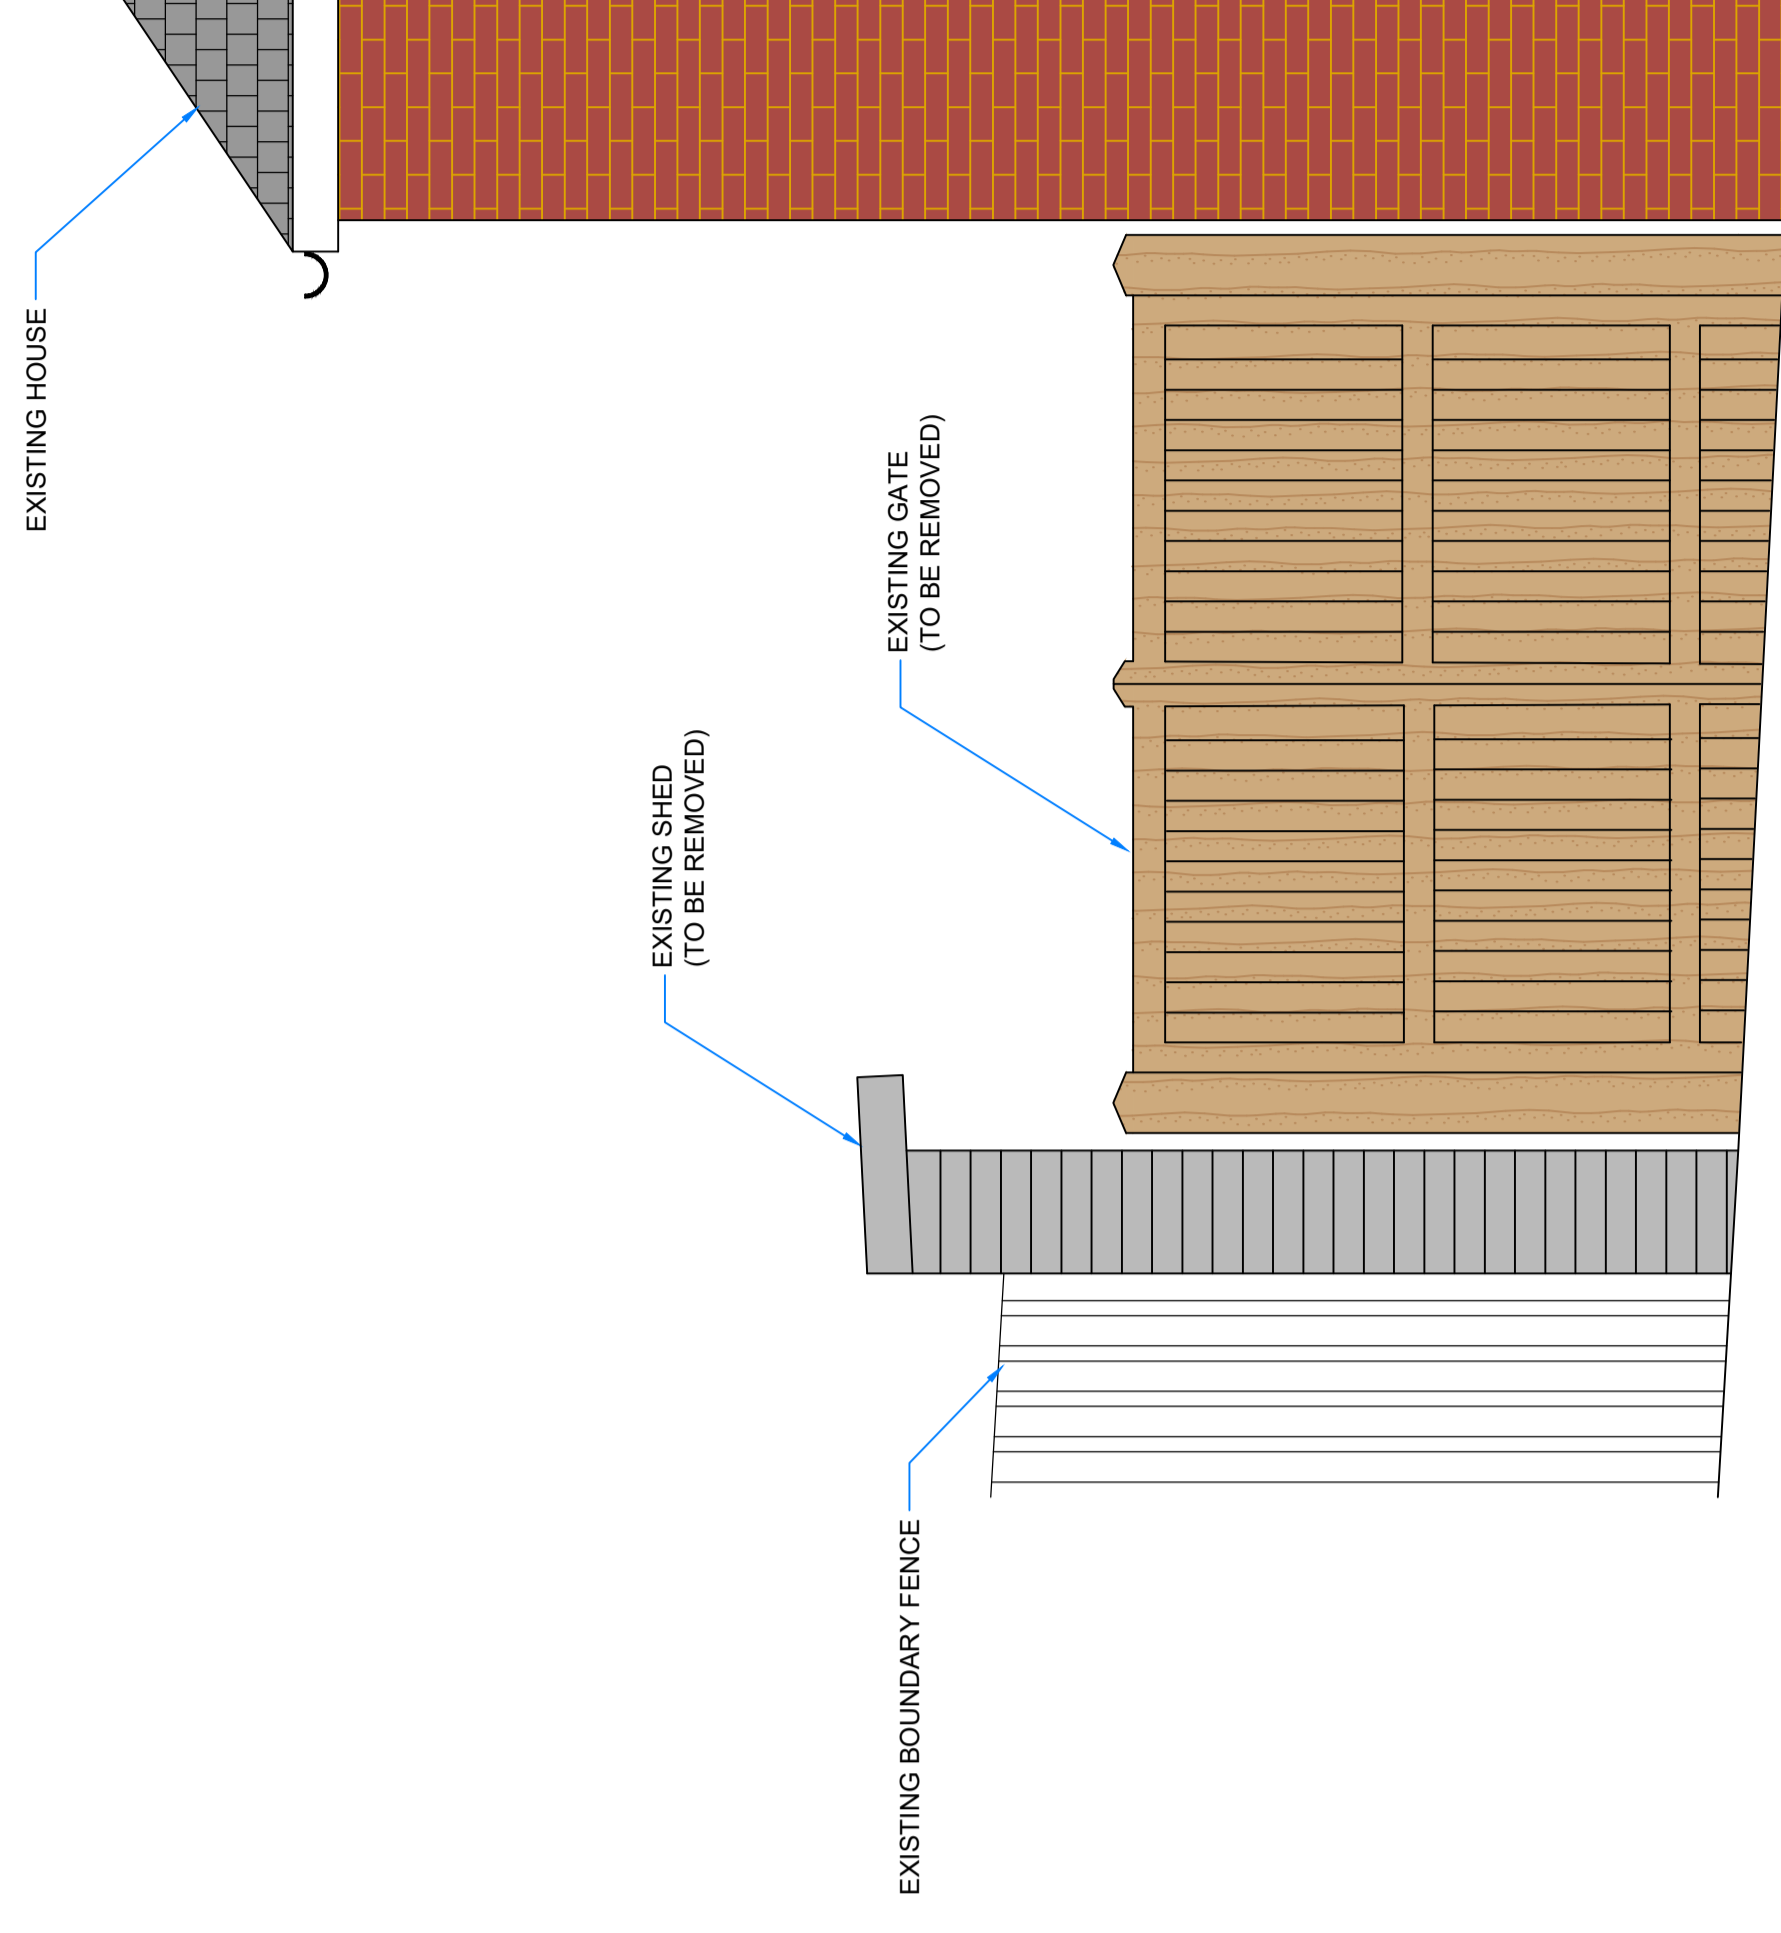


EXISTING SOUTH ELEVATION  
SCALE - 1:50

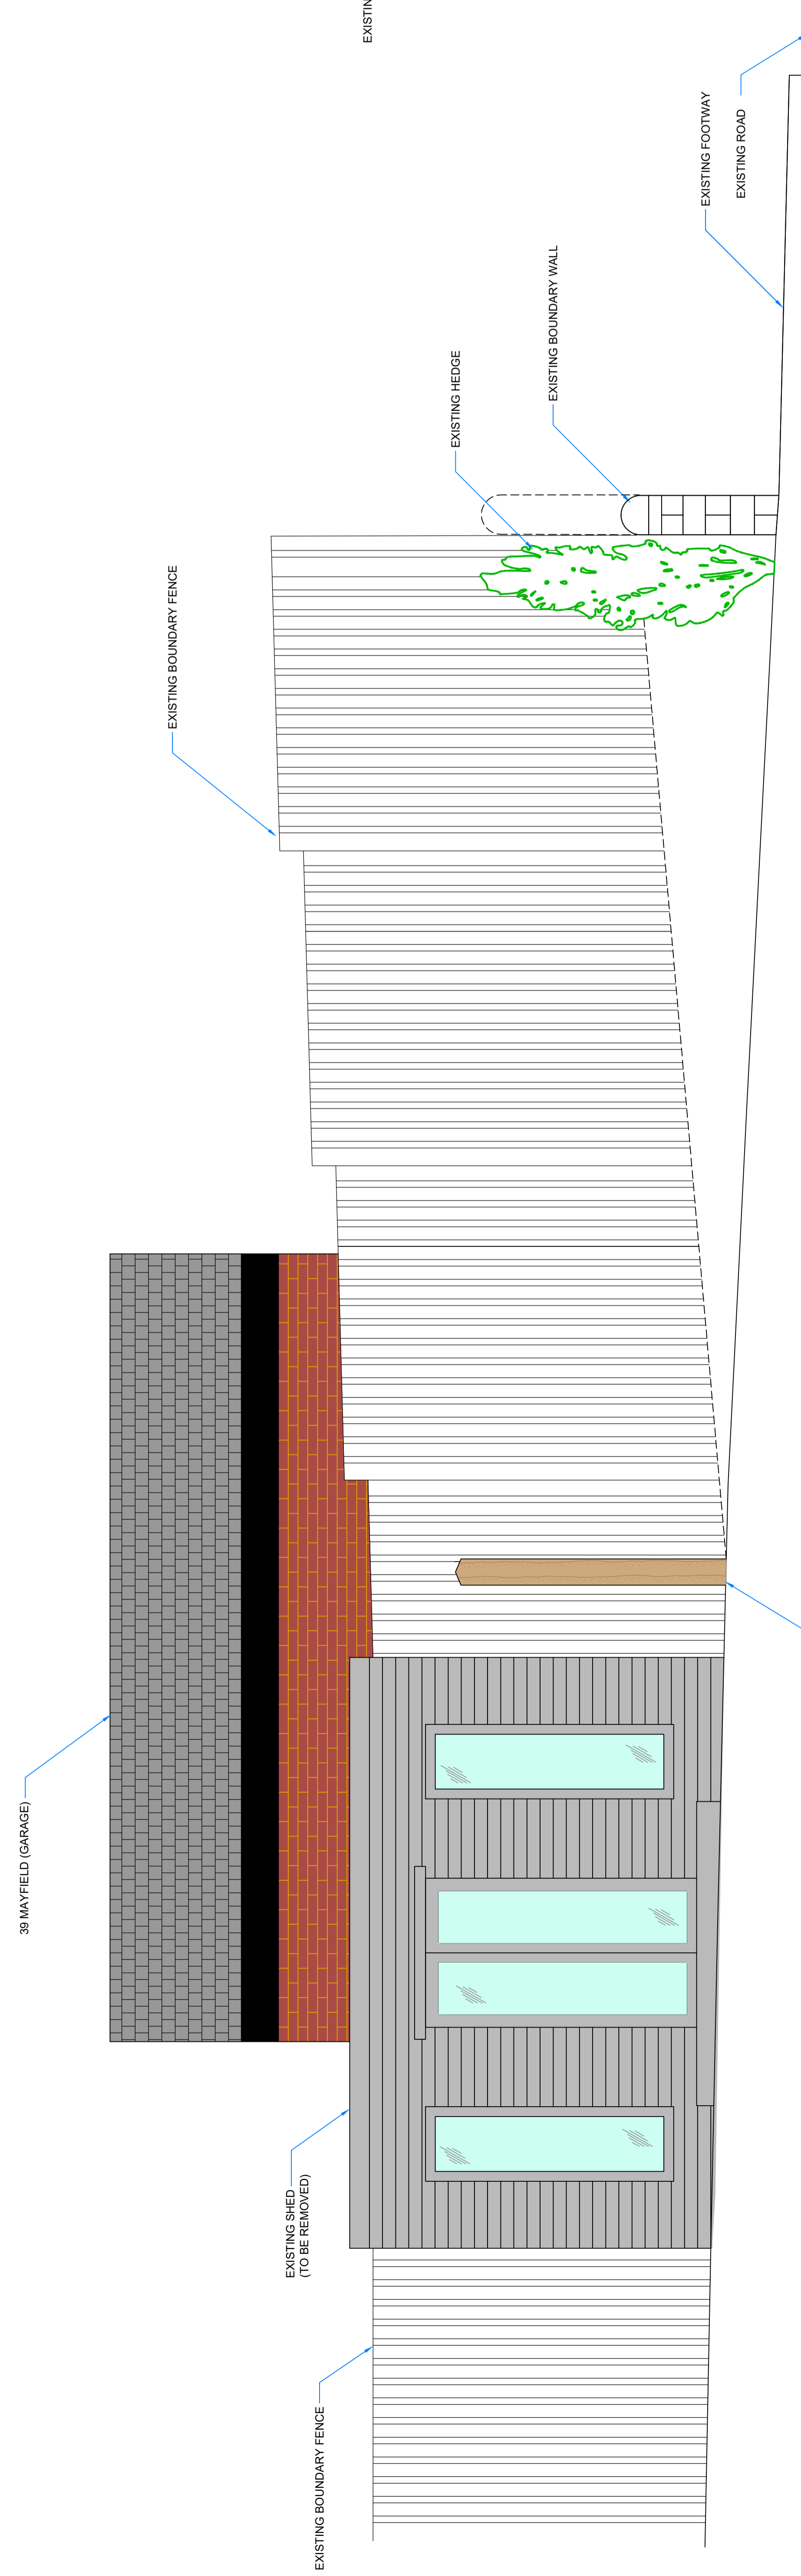


EXISTING EAST ELEVATION  
SCALE - 1:50



EXISTING SOUTH WEST ELEVATION  
SCALE - 1:50

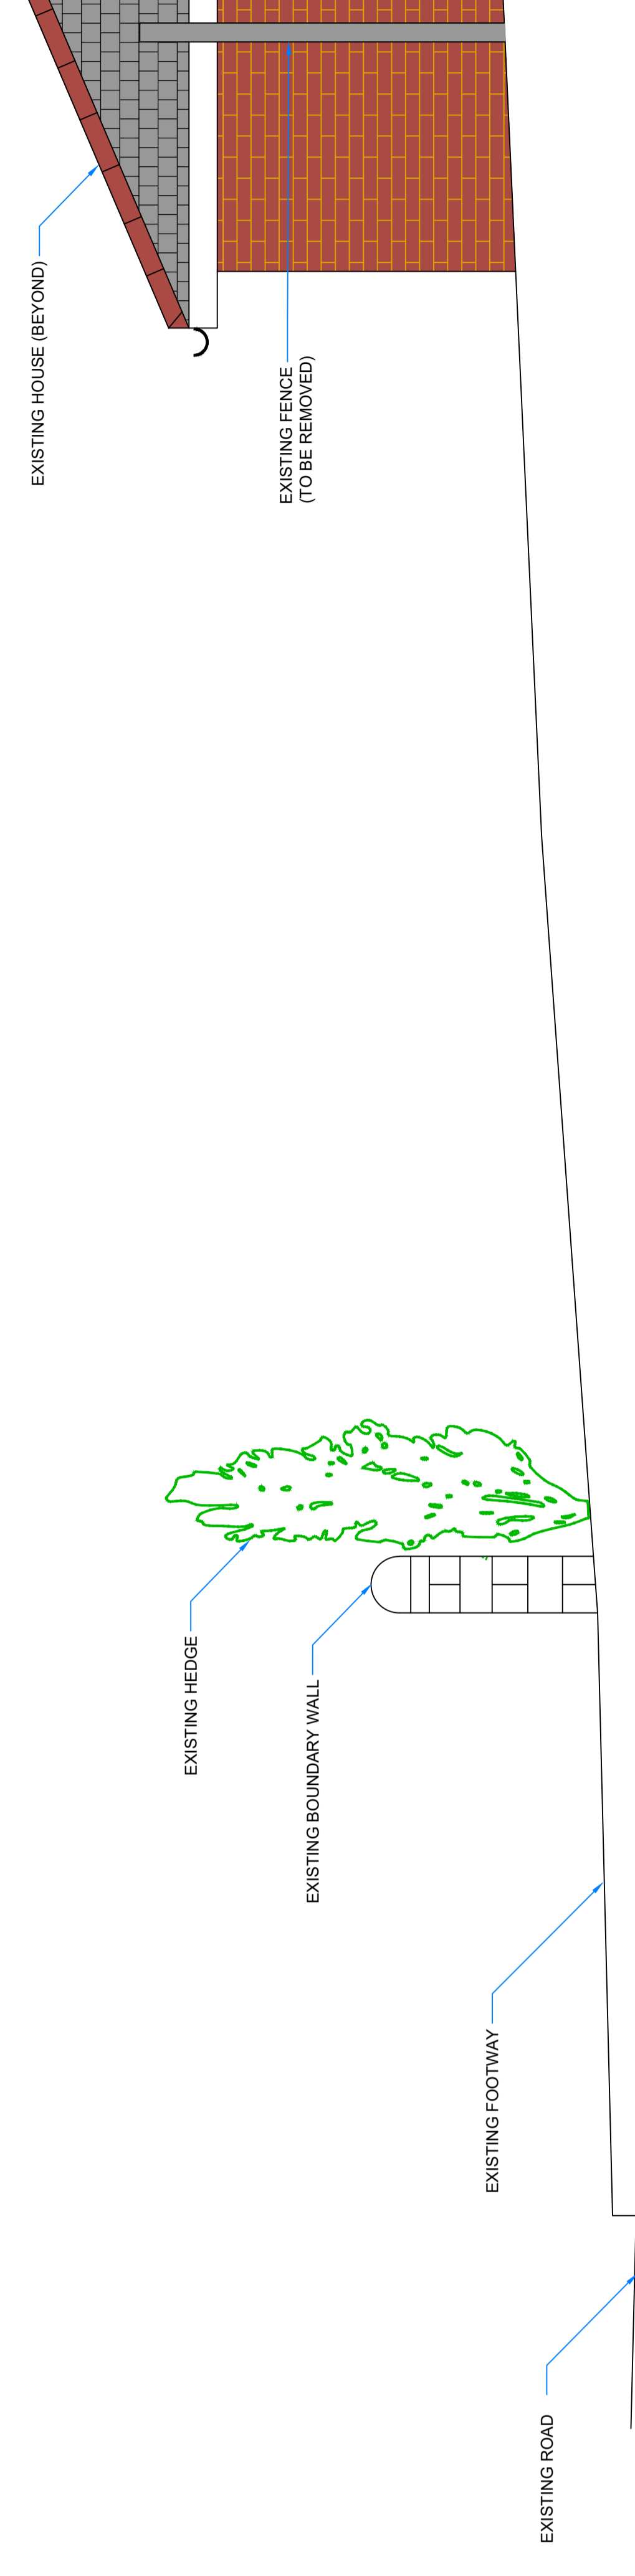

EXISTING WEST ELEVATION  
SCALE - 1:50

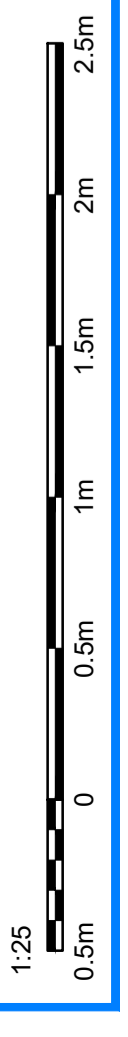

NOTES:

- 1) ALL DIMENSIONS ARE IN METRES UNLESS STATED OTHERWISE
- 2) ALL LEVELS SHOWN SHOULD BE CONSIDERED INDICATIVE ONLY AND ARE RELATIVE TO A LOCAL DATUM
- 3) THE INFORMATION SHOWN ON THIS DRAWING IS FOR PLANNING PURPOSES ONLY AND IS NOT SUITABLE FOR CONSTRUCTION

B	03/2024	TS	REVISIONS/REVISED DRAWING SHEET	AM	AM
A	03/2024	TS	CONFORMANCE WITH PLANNERS	AM	AM
			PROVIDED BY	AM	AM
			PROJECT NO.	AM	AM
			DRAWING NO.	AM	AM
			DATE	AM	AM



HOME OFFICE / GYM  
41 MAYFIELD  
OXSPRING  
SHEFFIELD  
S36 8YN  
EXISTING ELEVATIONS