


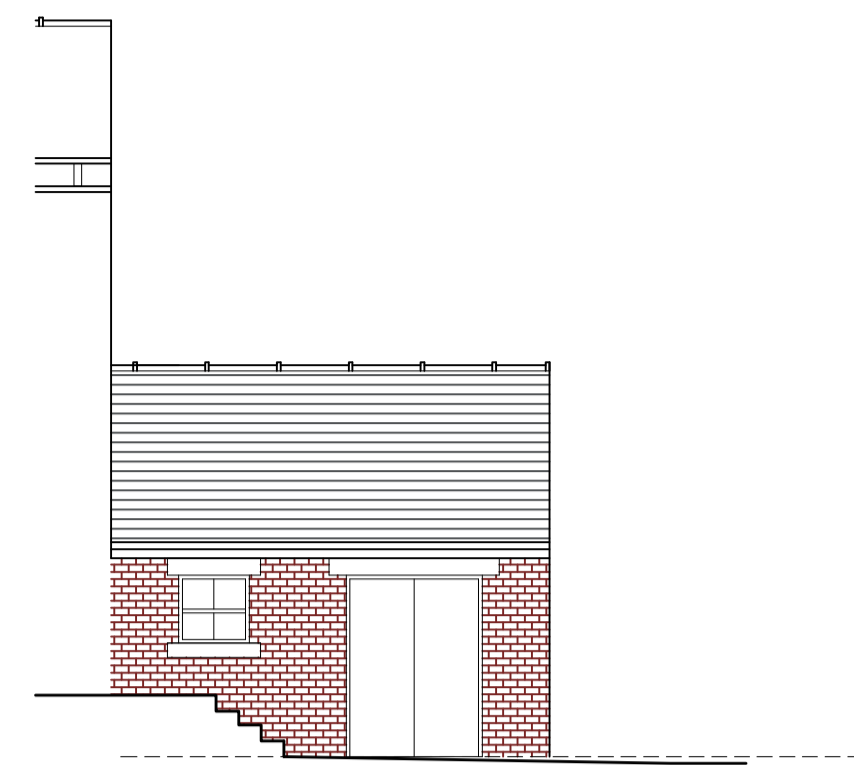


FRONT ELEVATION
AS PROPOSED




SIDE ELEVATION
AS PROPOSED



REAR ELEVATION
AS PROPOSED

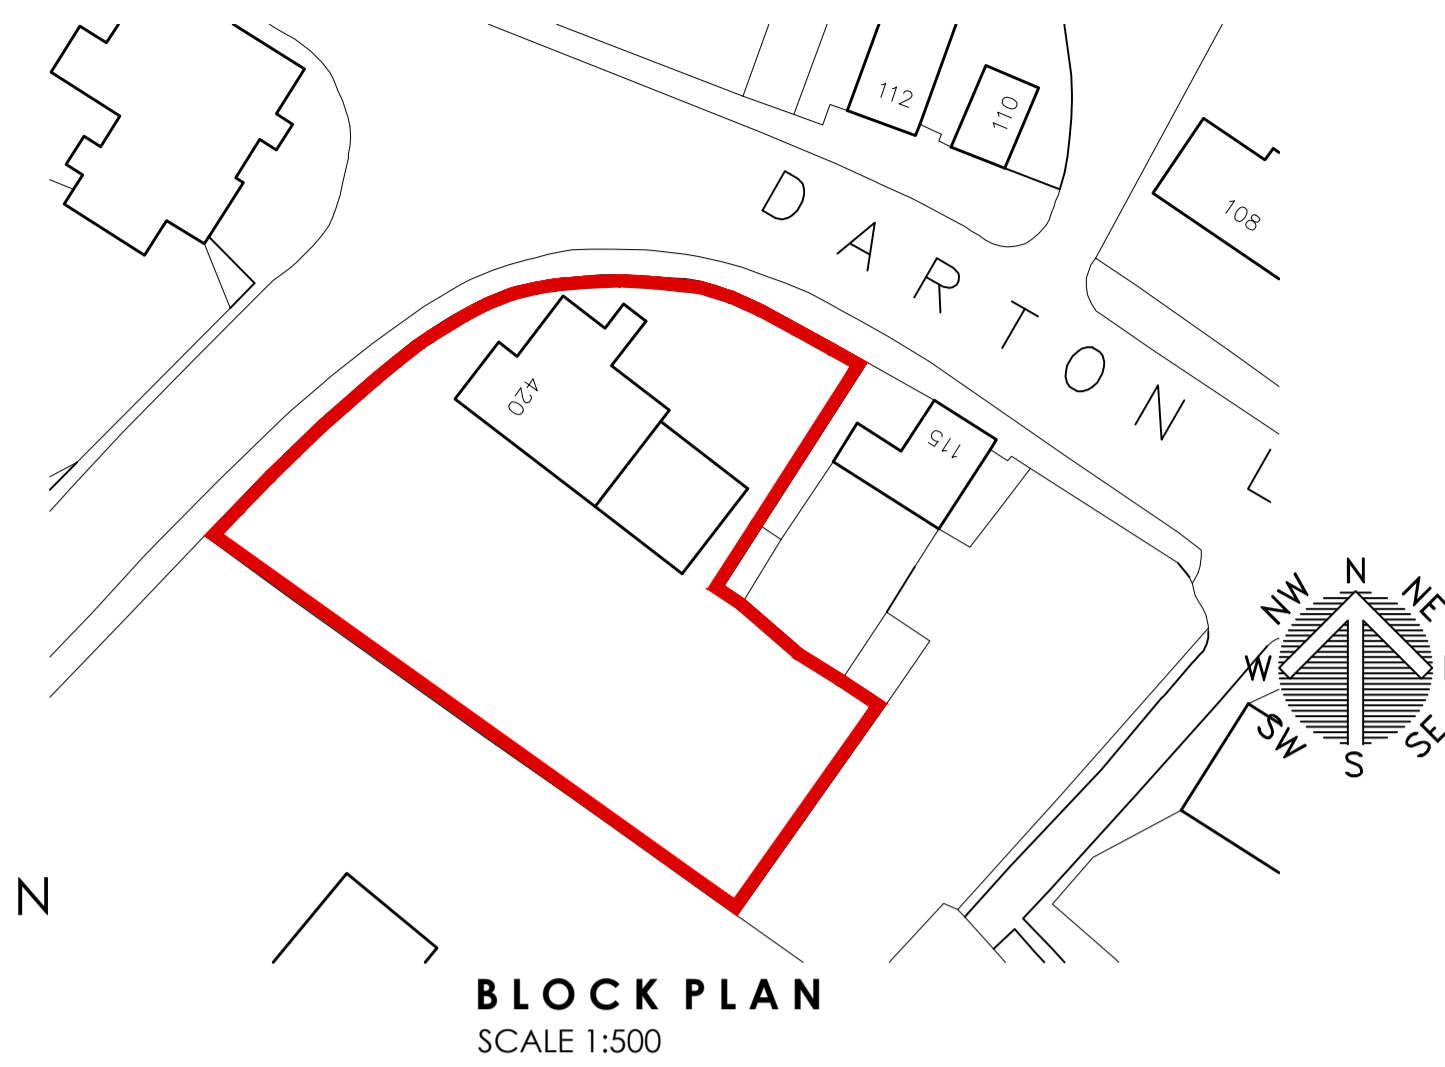

LOCATION PLAN
SCALE 1:1250

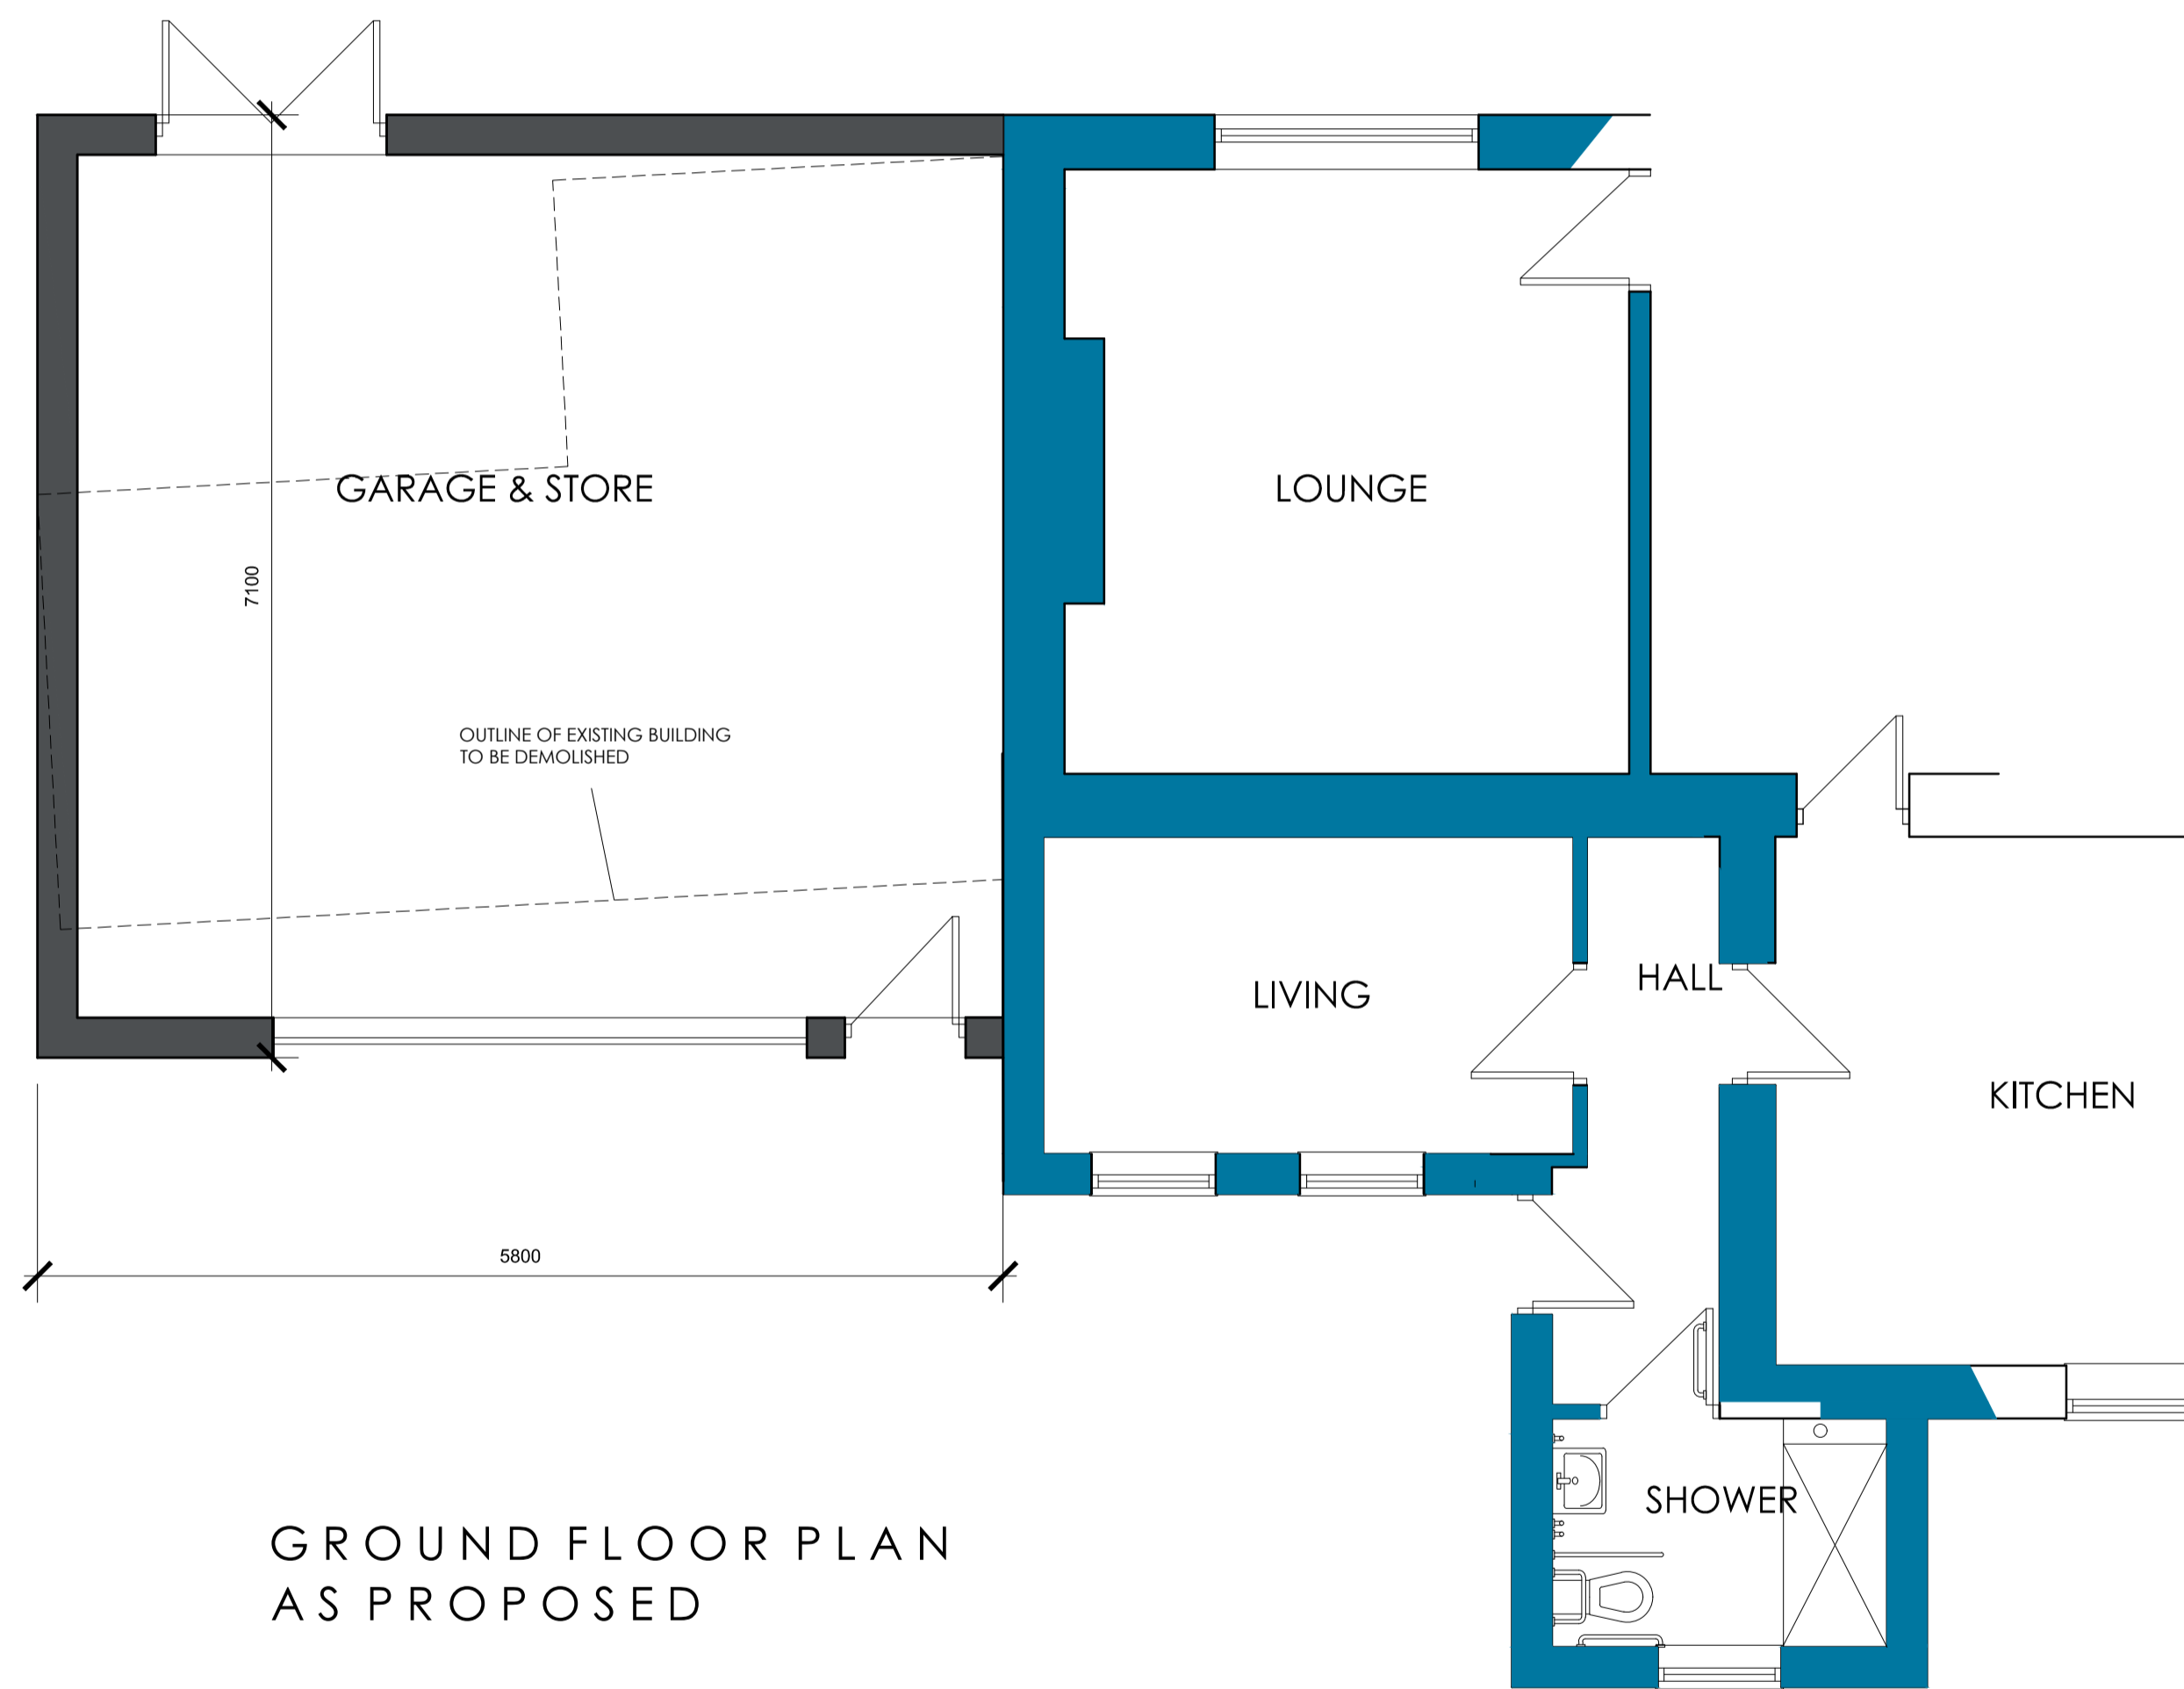


GROUND FLOOR PLAN
AS PROPOSED




FRONT ELEVATION
AS EXISTING



SIDE ELEVATION
AS EXISTING

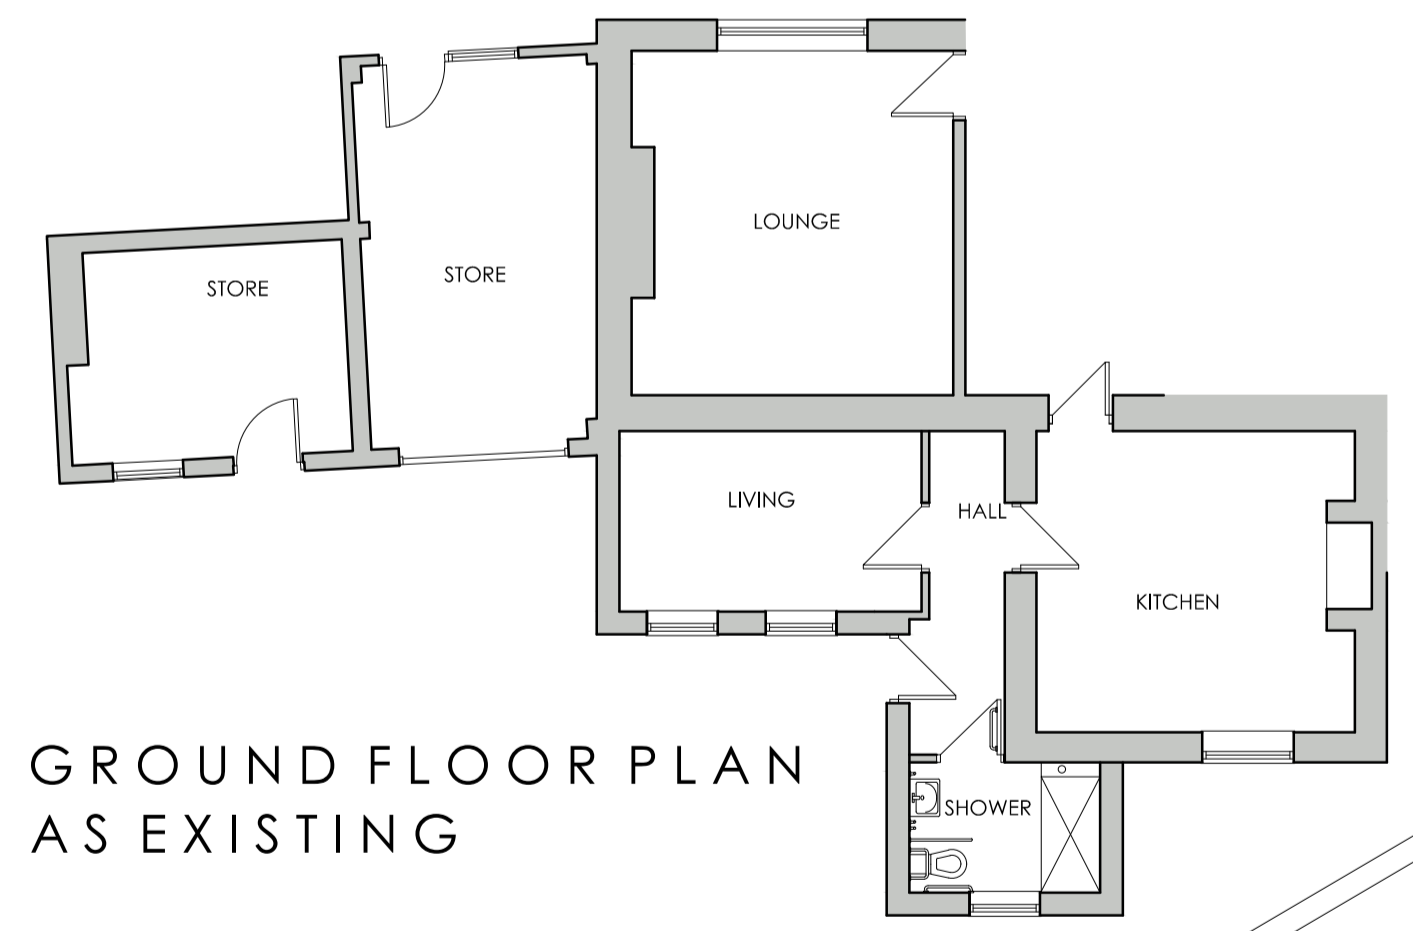

GROUND FLOOR PLAN
AS EXISTING

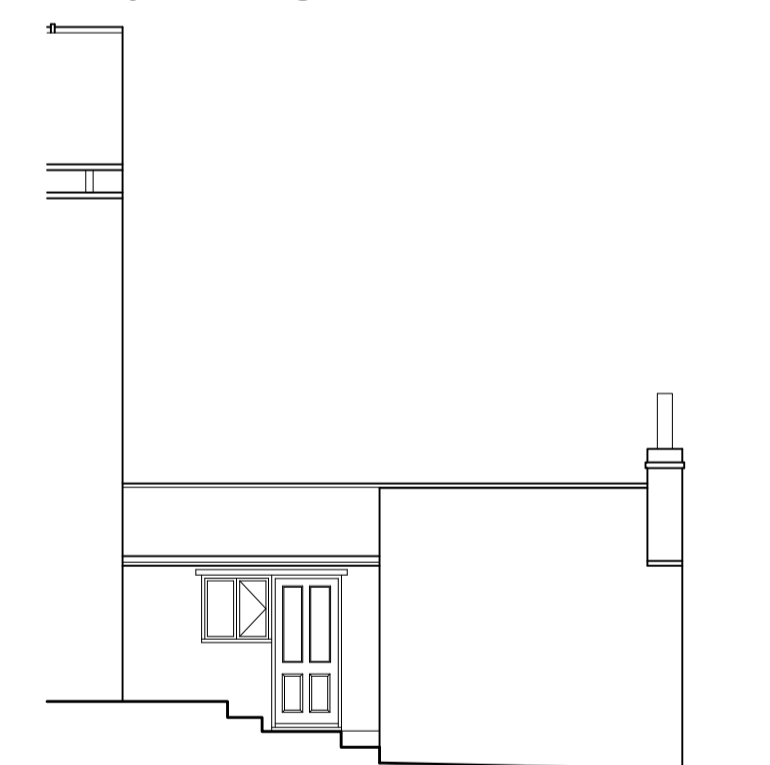

REAR ELEVATION
AS EXISTING

			OFFICE ONE, 34 VICTORIA ROAD, BARNSELY, S70 2BU Email: info@whiteaguspартnership.co.uk Web: www.whiteaguspартnership.co.uk			Phone: 01226 208482					
ARCHITECTURAL SERVICES											
Project: PROPOSED EXTENSION AT 420 DARTON LANE, MAPPLEWELL BARNSELY, S75 6AL						Client: MR & MRS HAWES					
Drawing Title: PLANS AND ELEVATIONS						Date: MARCH 2022		Scale: 1:50 & 1:100 @ A1			
						Ref: 21-117		Dwg. No: 03		Rev.	
Date	Suffix	Description	Date	Suffix	Description						
27-04-22	A	SITE PLAN REVISED									