




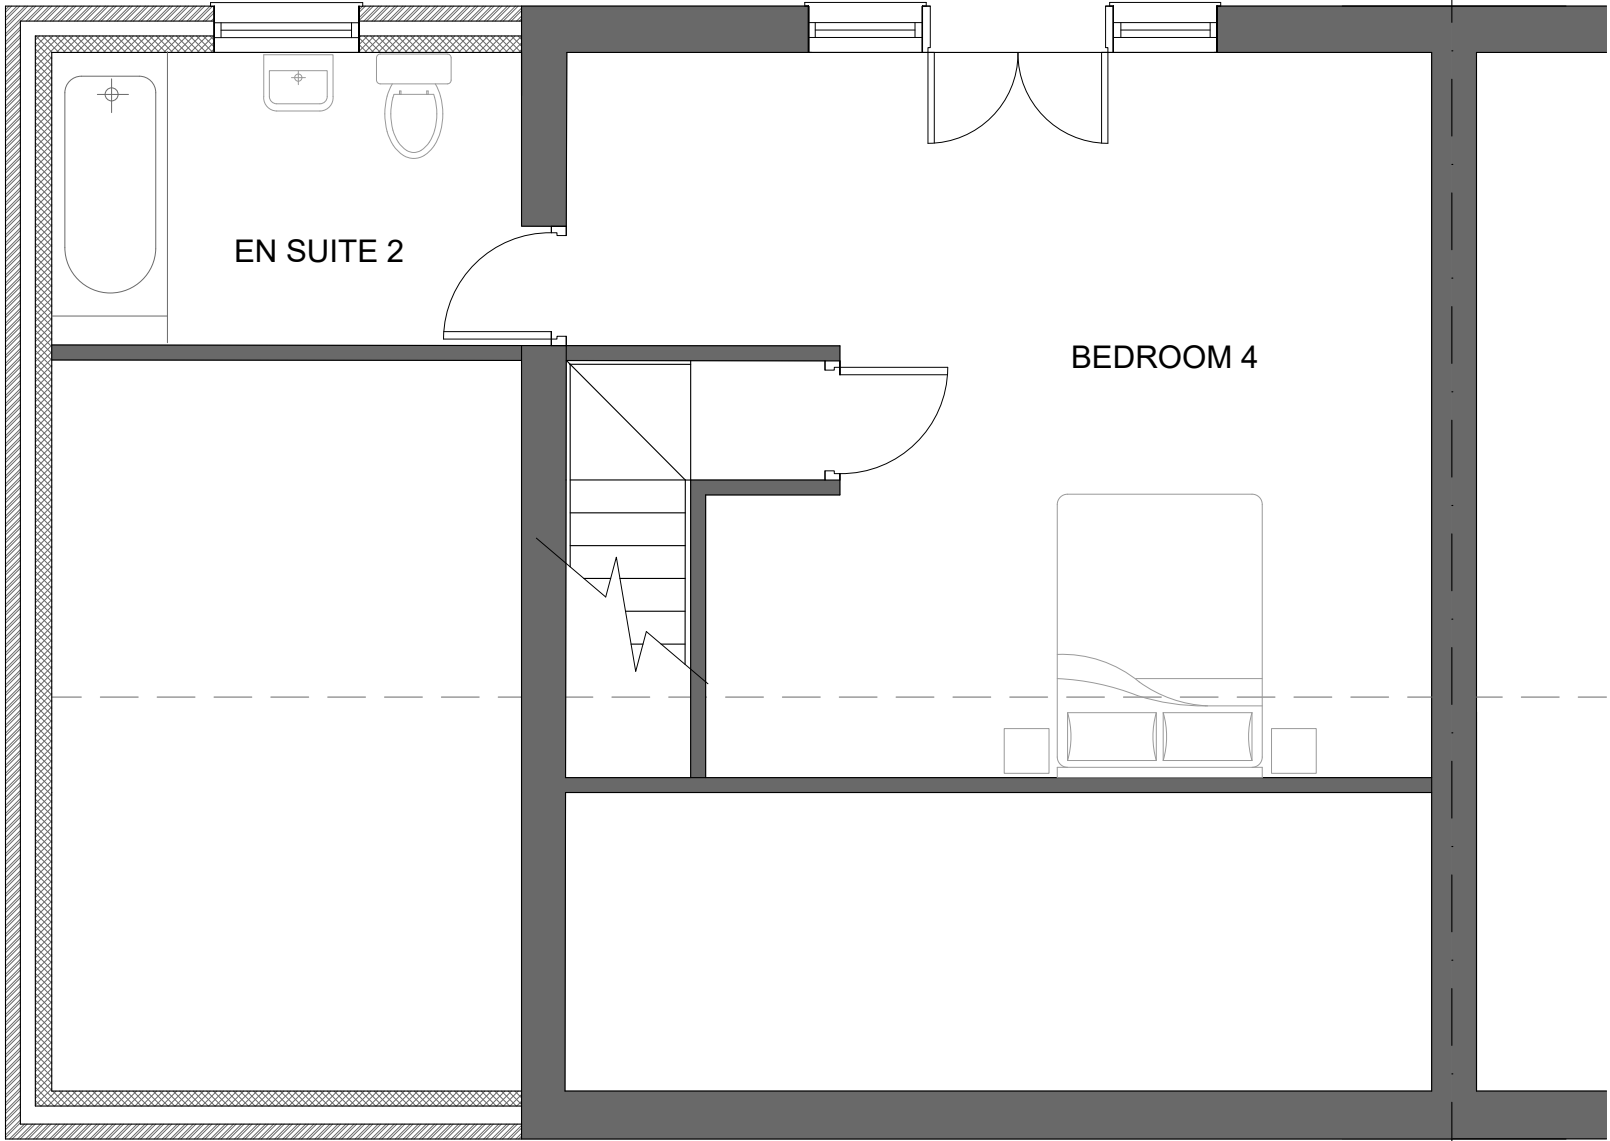

PROPOSED SECOND FLOOR PLAN

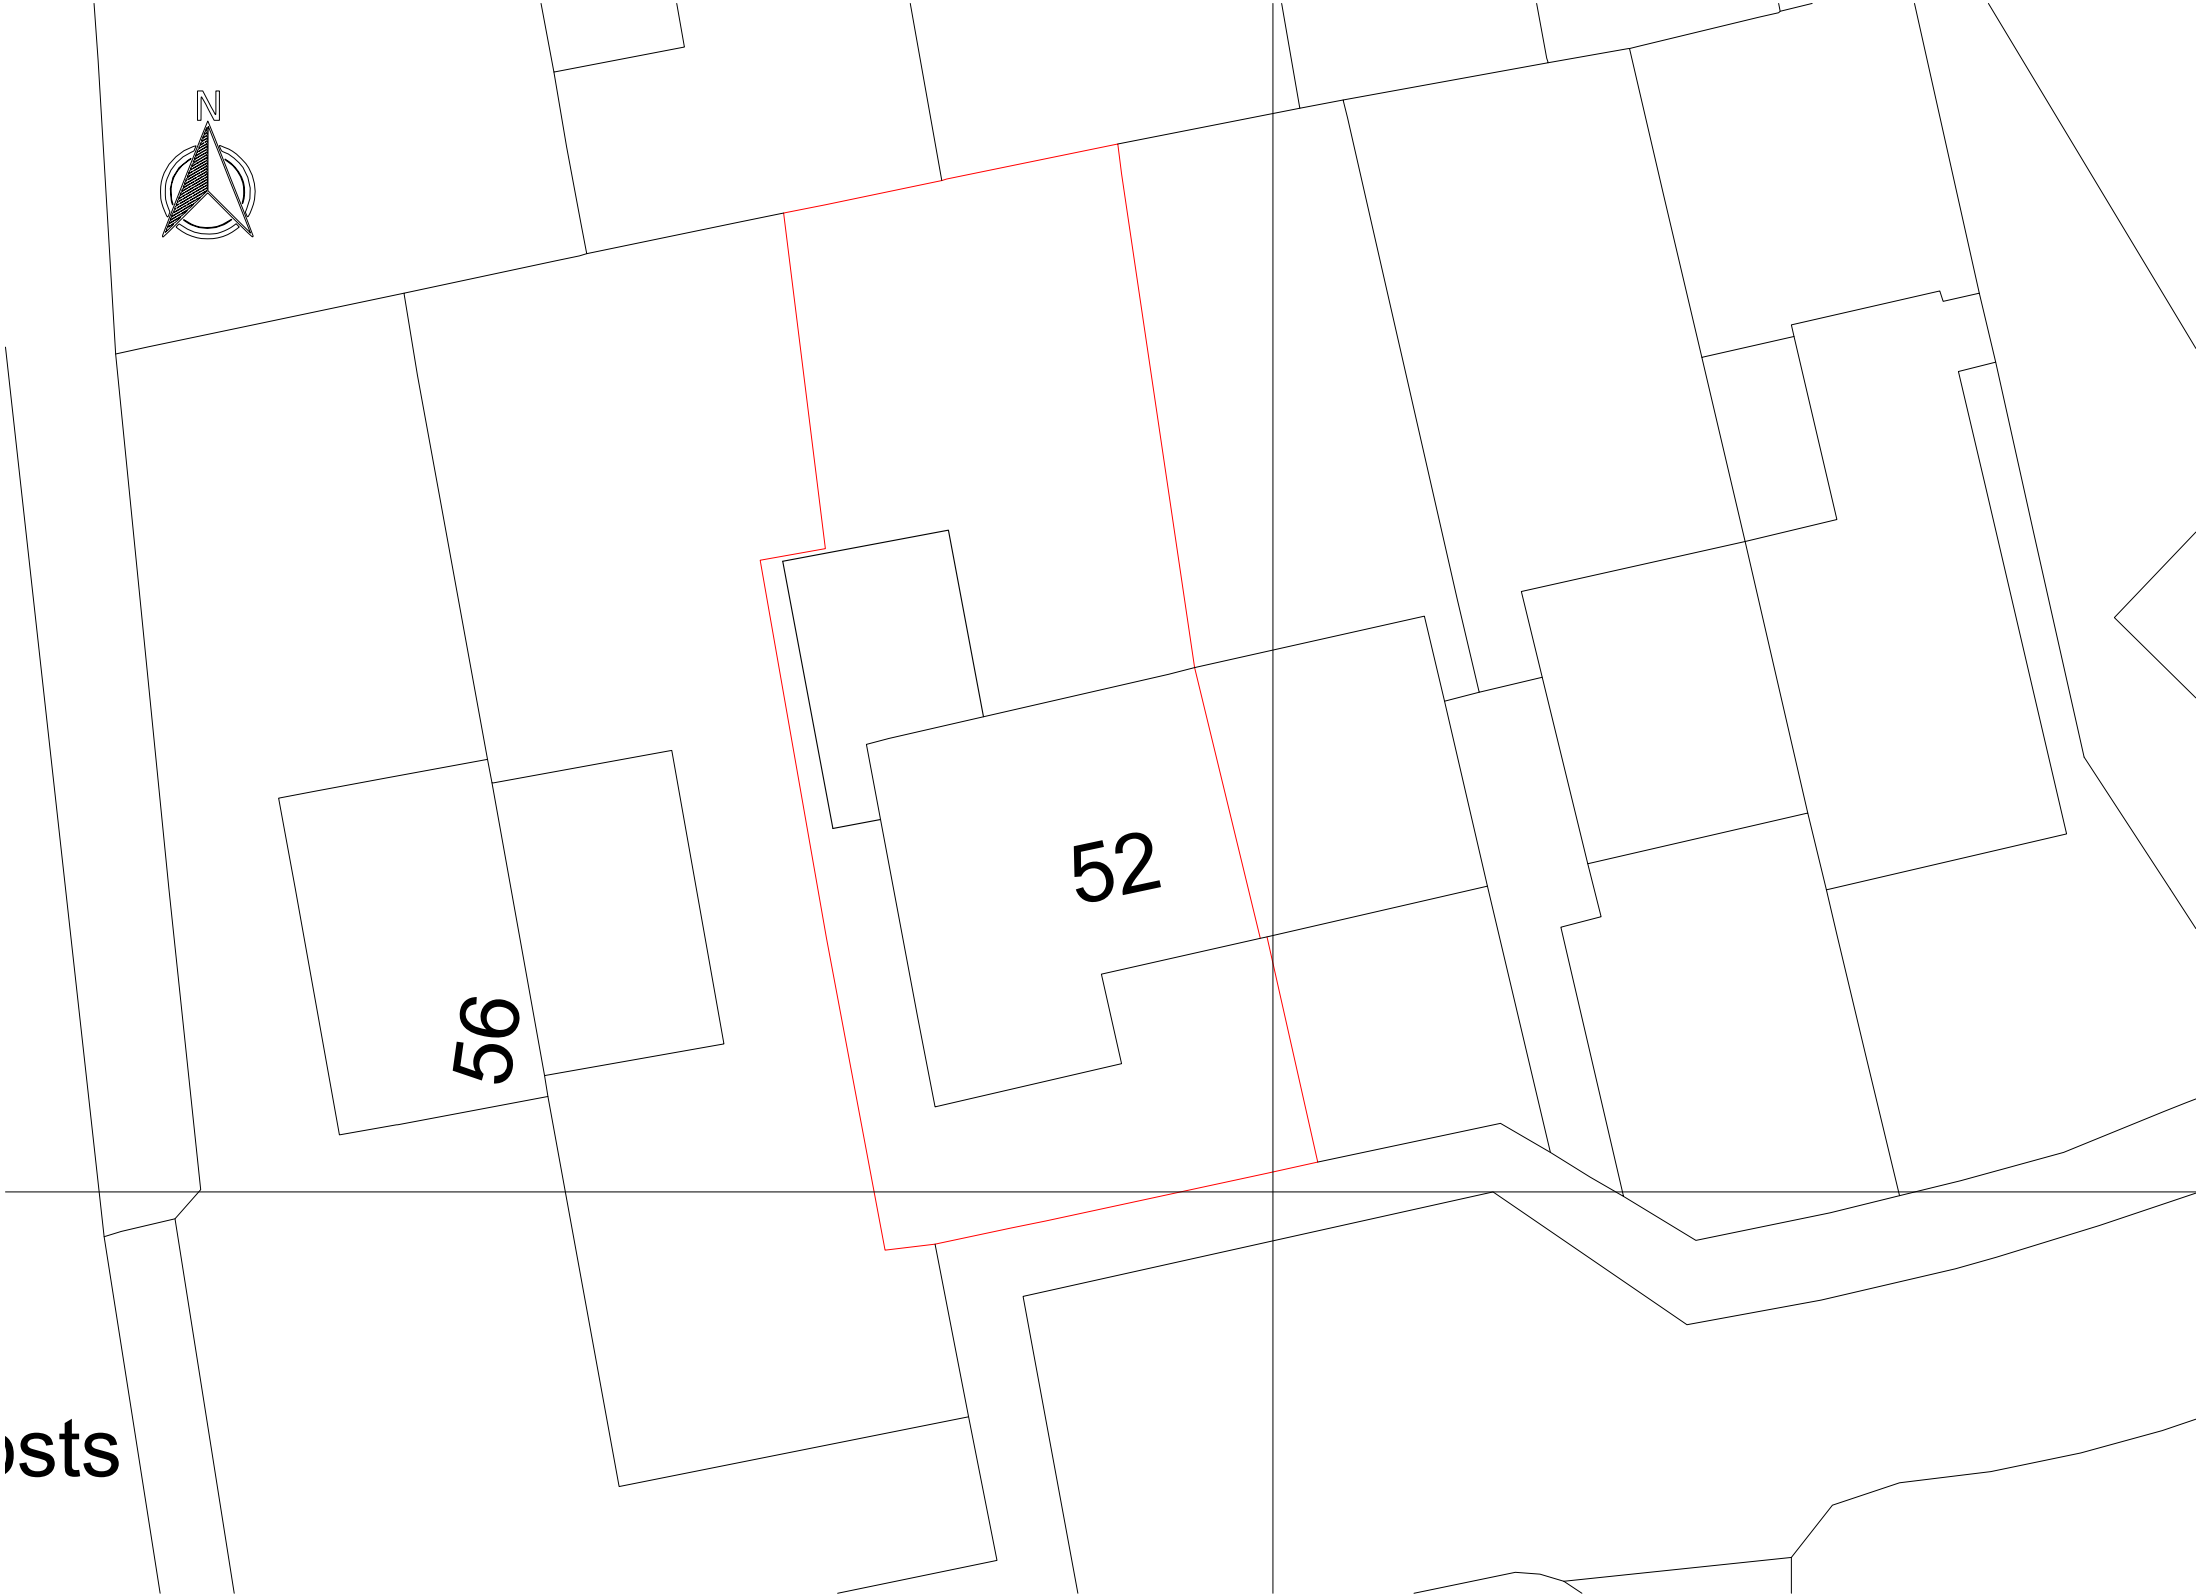

PROPOSED SITE PLAN

 

Revisions			
Rev.	Date	By	Comment
-	16/01/25	NP	First Issue

Drawing Title
PROPOSED SECOND FLOOR
PLAN AND SITE PLAN

Property
52 Garden House Close,
Monk Bretton,
Barnsley,
S71 2ED

Client
Marie Scott

Job Reference	Drawing No	Revision
124	124-022	-

Status
Information Only

Drawn by
NP

Scale
1:50 / 500

Original Size
A2