



Drawing No.	Rev No.
MAV001 -001	

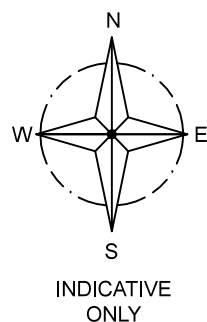

LOCATION PLAN
SCALE 1:1250 AT A3

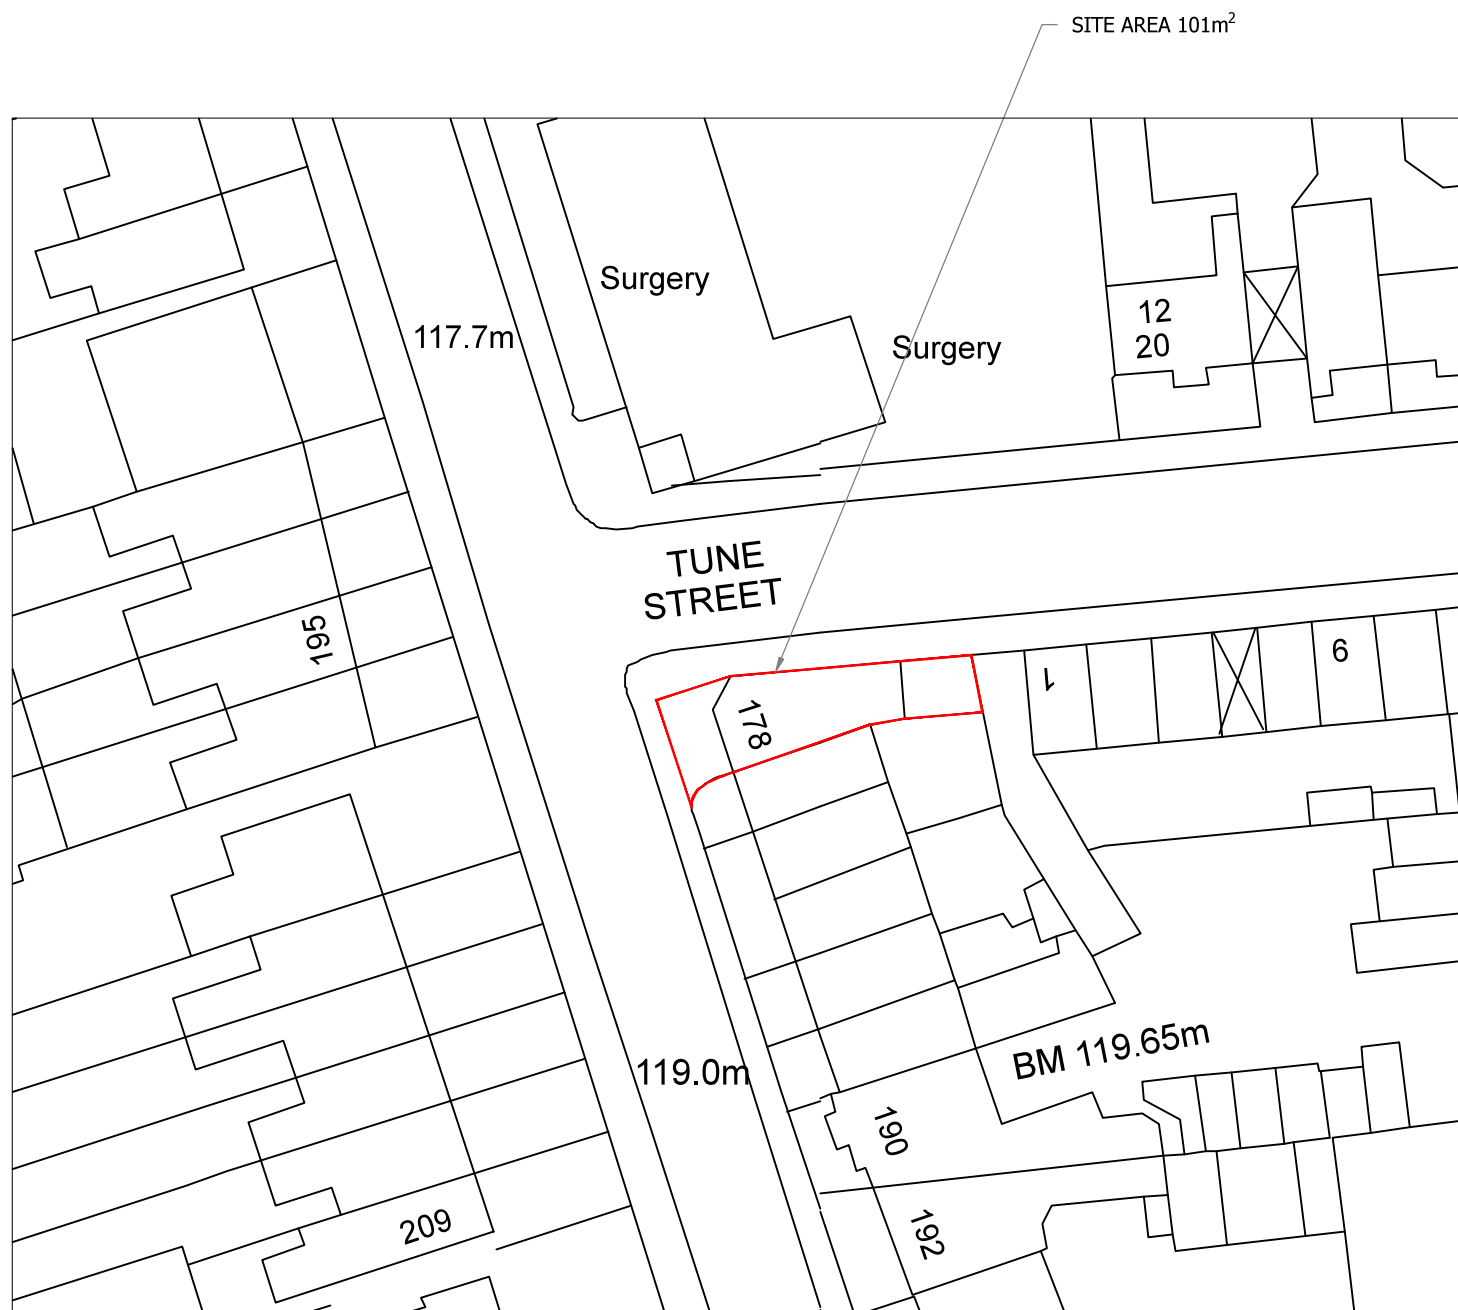

SITE PLAN
SCALE 1:500 AT A3

DO NOT SCALE: Contractor to check all dimensions and report any omissions or errors

NOTES

Rev	Description	By	Chk	App	Date
-----	-------------	----	-----	-----	------

JRB DESIGNS Ltd
1 Saville Road
Cudworth
Barnsley
S72 8LT
Tel: 01226 383542
Fax: 01226 380078
Mob: 07970 541192
Email: john@jrbdesigns.co.uk

This drawing is copyright. © jrbdesigns Ltd.

Client **MR. A VERMA**

Drawing Title

SITE PLANS

Address
178 SHEFFIELD ROAD
BARNSELY
S70 4PD

Project Title: **PROPOSED SHANGE OF USE
FROM OFFICES TO 2 FLATS**

Purpose of Issue:	PLANNING
-------------------	----------

Drawing Status **FIRST ISSUE**

Scale at A3 AS SHOWN	Drawn By JRB	Date 27/04/2022	
Checked By	Date 27/04/2022	Approved By	Date 27/04/2022

Project No.	MAV001	Drawing No.	001	Revision	-
-------------	--------	-------------	-----	----------	---

APPROVAL ☒ INFORMATION ☐ TENDER ☐ CONTRACT ☐ CONSTRUCTION ☐