




Ground Floor Plan

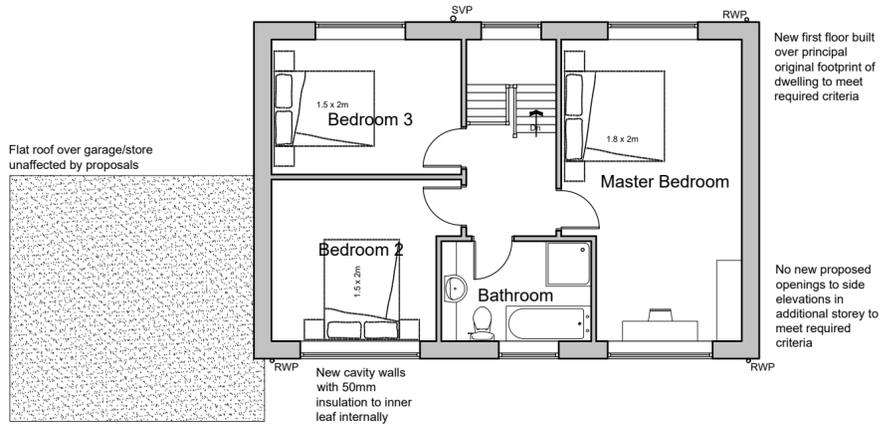


First Floor Plan

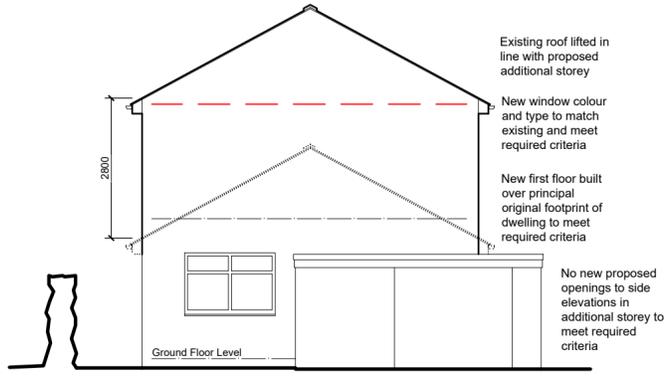


West Elevation (side)

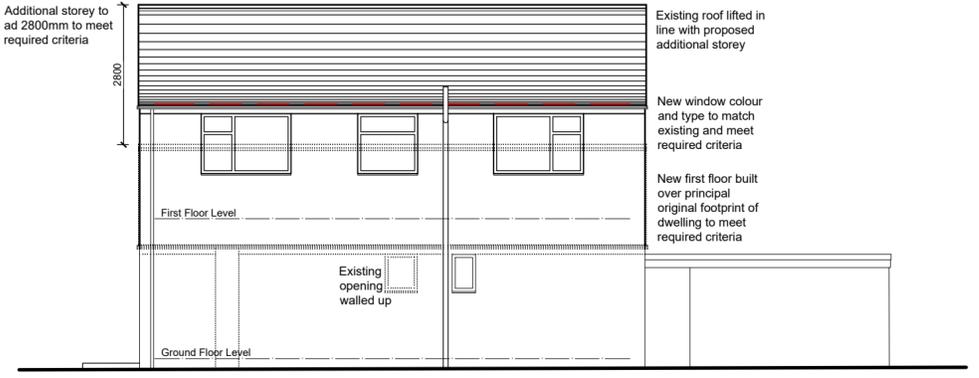


North Elevation (rear)

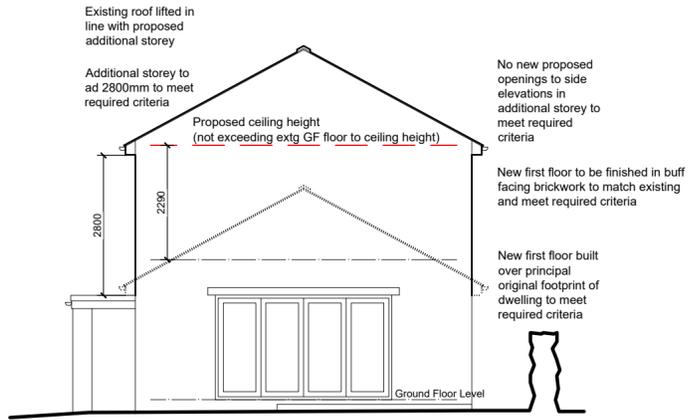

East Elevation (side)

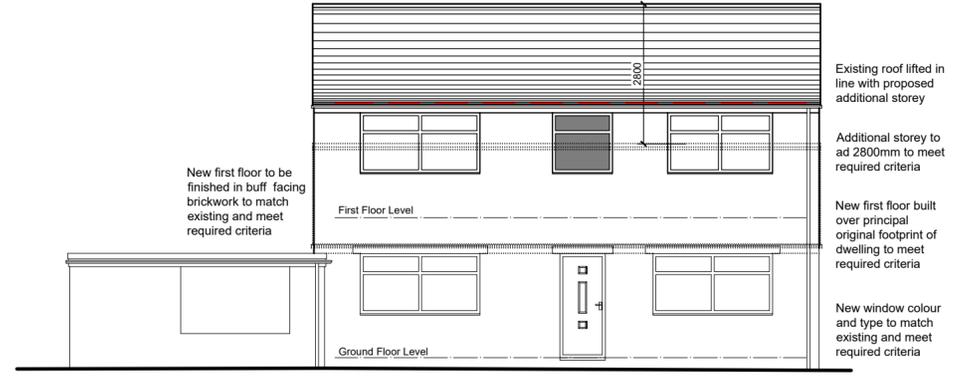

South Elevation (front)

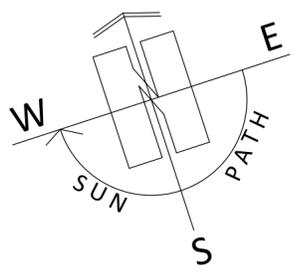

PAUL MATTHEWS ARCHITECTURAL Ltd

ARCHITECTURE | PLANNING | DESIGN

Malkin Farm  
 Brow Lane  
 Holmfirth  
 HD9 2RJ  
 07946872499  
[paul@paulmatthewsarchitectural.co.uk](mailto:paul@paulmatthewsarchitectural.co.uk)  
[www.paulmatthewsarchitectural.co.uk](http://www.paulmatthewsarchitectural.co.uk)

Company Registration Number: 09898149 – Company Registered in England and Wales

Project  
 Enlargement of Dwelling by Construction of Additional Storey (Prior Approval) at Gravels Farm Bungalow, Gravels Farm, Sheffield S36 9AW.  
 Client

Emily Askey

Drawing Title/Issue

General Arrangement as Proposed

scale 1:100    date 02/2024    sheet size A2    dwg. no. 25/1140/04a