



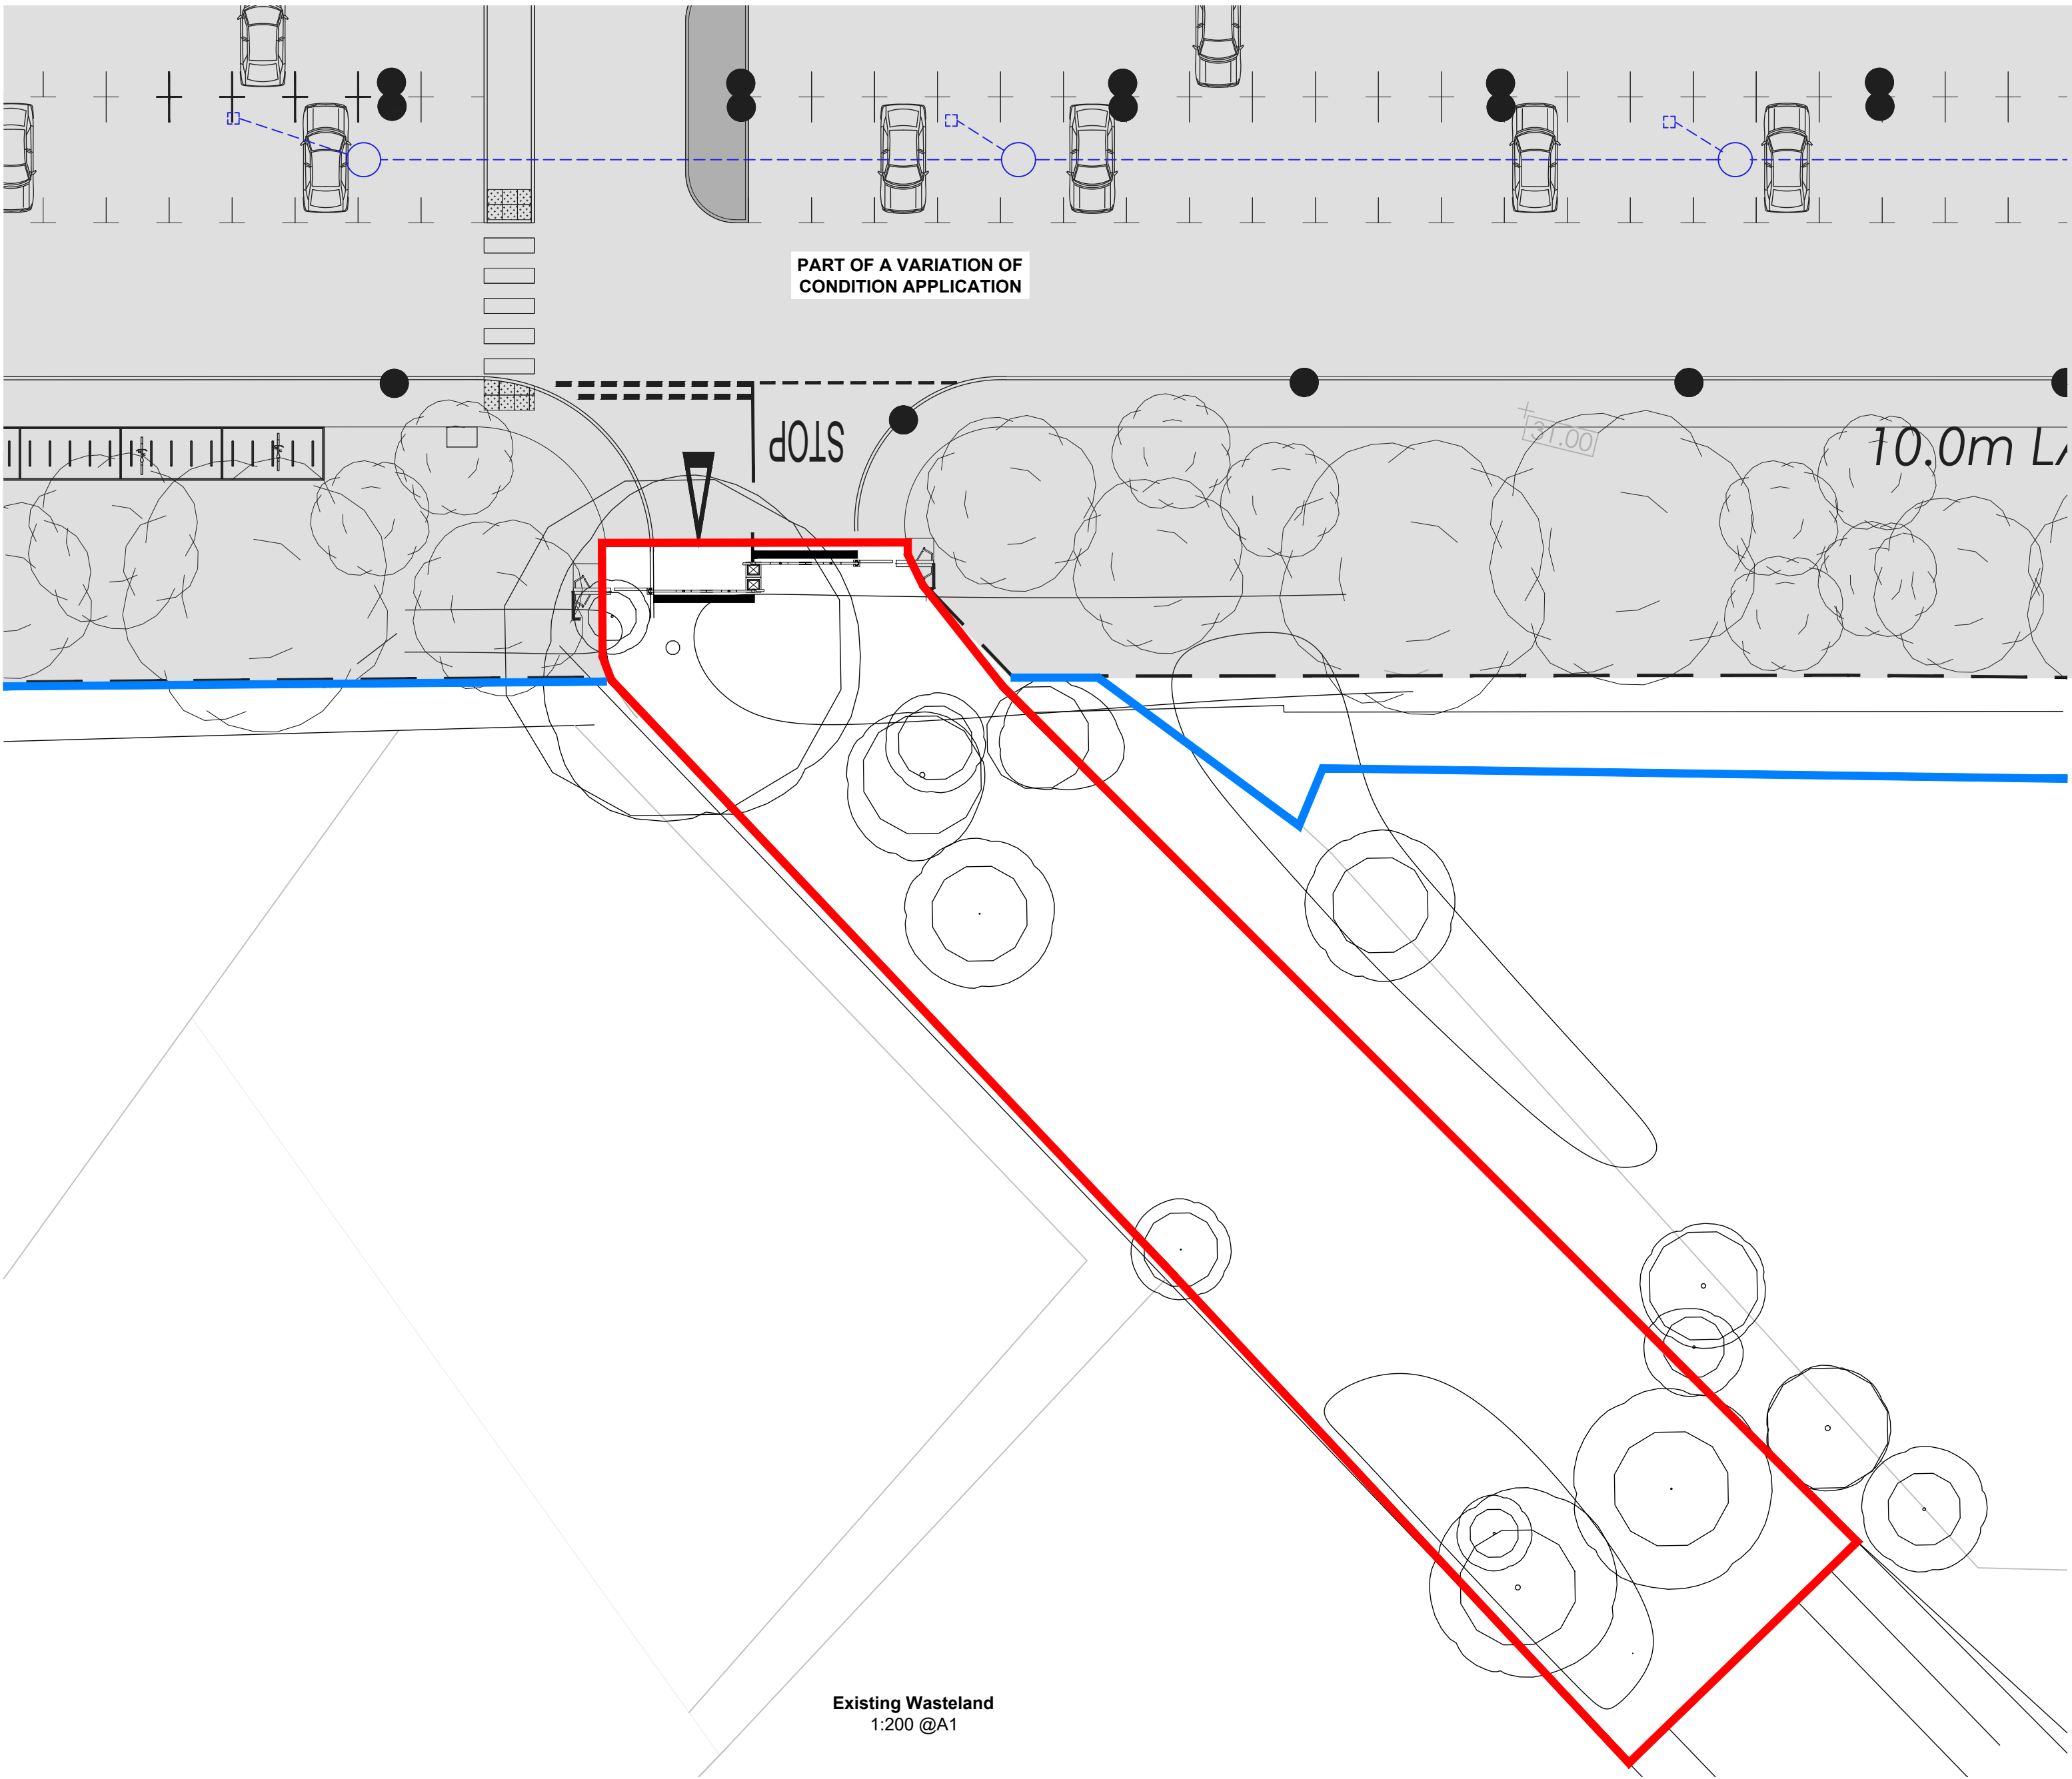

Existing Wasteland
1:200 @A1



Existing Site Plan
1:500 @ A1

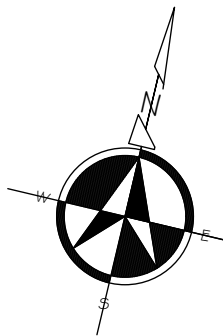

This drawing has been produced for PLANNING purposes only and should not be used for any other purpose.
This drawing may be subject to amendment whilst seeking approvals from the Local Authority. Work undertaken prior to consent is done so at clients risk.
Any surveyed information incorporated within this drawing cannot be guaranteed as accurate unless confirmed by fixed dimension.
Do NOT Scale from this drawing, if in doubt Ask.
This drawing and copyright is the property of building link design ltd and should not be used by any other third party without express consent from the company.
Site boundaries taken from ordnance survey plan and are not to be used for legal purposes.
THE PARTY WALL, etc. ACT 1996
Where work is to take place either on or adjacent to a boundary and adjoining building then notice must be served on the adjacent owner in accordance with the above act, 2 months prior to the commencement of works. The notice should include the following details:-
Your name and address together with the building address.
A clear statement that the notice is served under the act.
Full details of the proposal including plans where appropriate.
The proposed start date.

PLANNING STATUS

A - Tree survey information added 01-03-21 BN

Amendments

client

Cranswick Convenience Foods

project

New Link Road Access to connect commercial land to Meadowgate road Barnsley

drawing

Existing Road Access

date June 20 drawn BN checked


scale As noted @A1 drawer no dwg no **3448-06A**

buildinglinkdesign

15 Thorne Road, Doncaster, DN1 2HG
Tel: (01302) 321199 Fax: (01302) 730166
Email: info@buildinglinkdesign.co.uk
www.buildinglinkdesign.co.uk

Building Link Design Limited
Company reg. 4377849

bld
ARCHITECTS

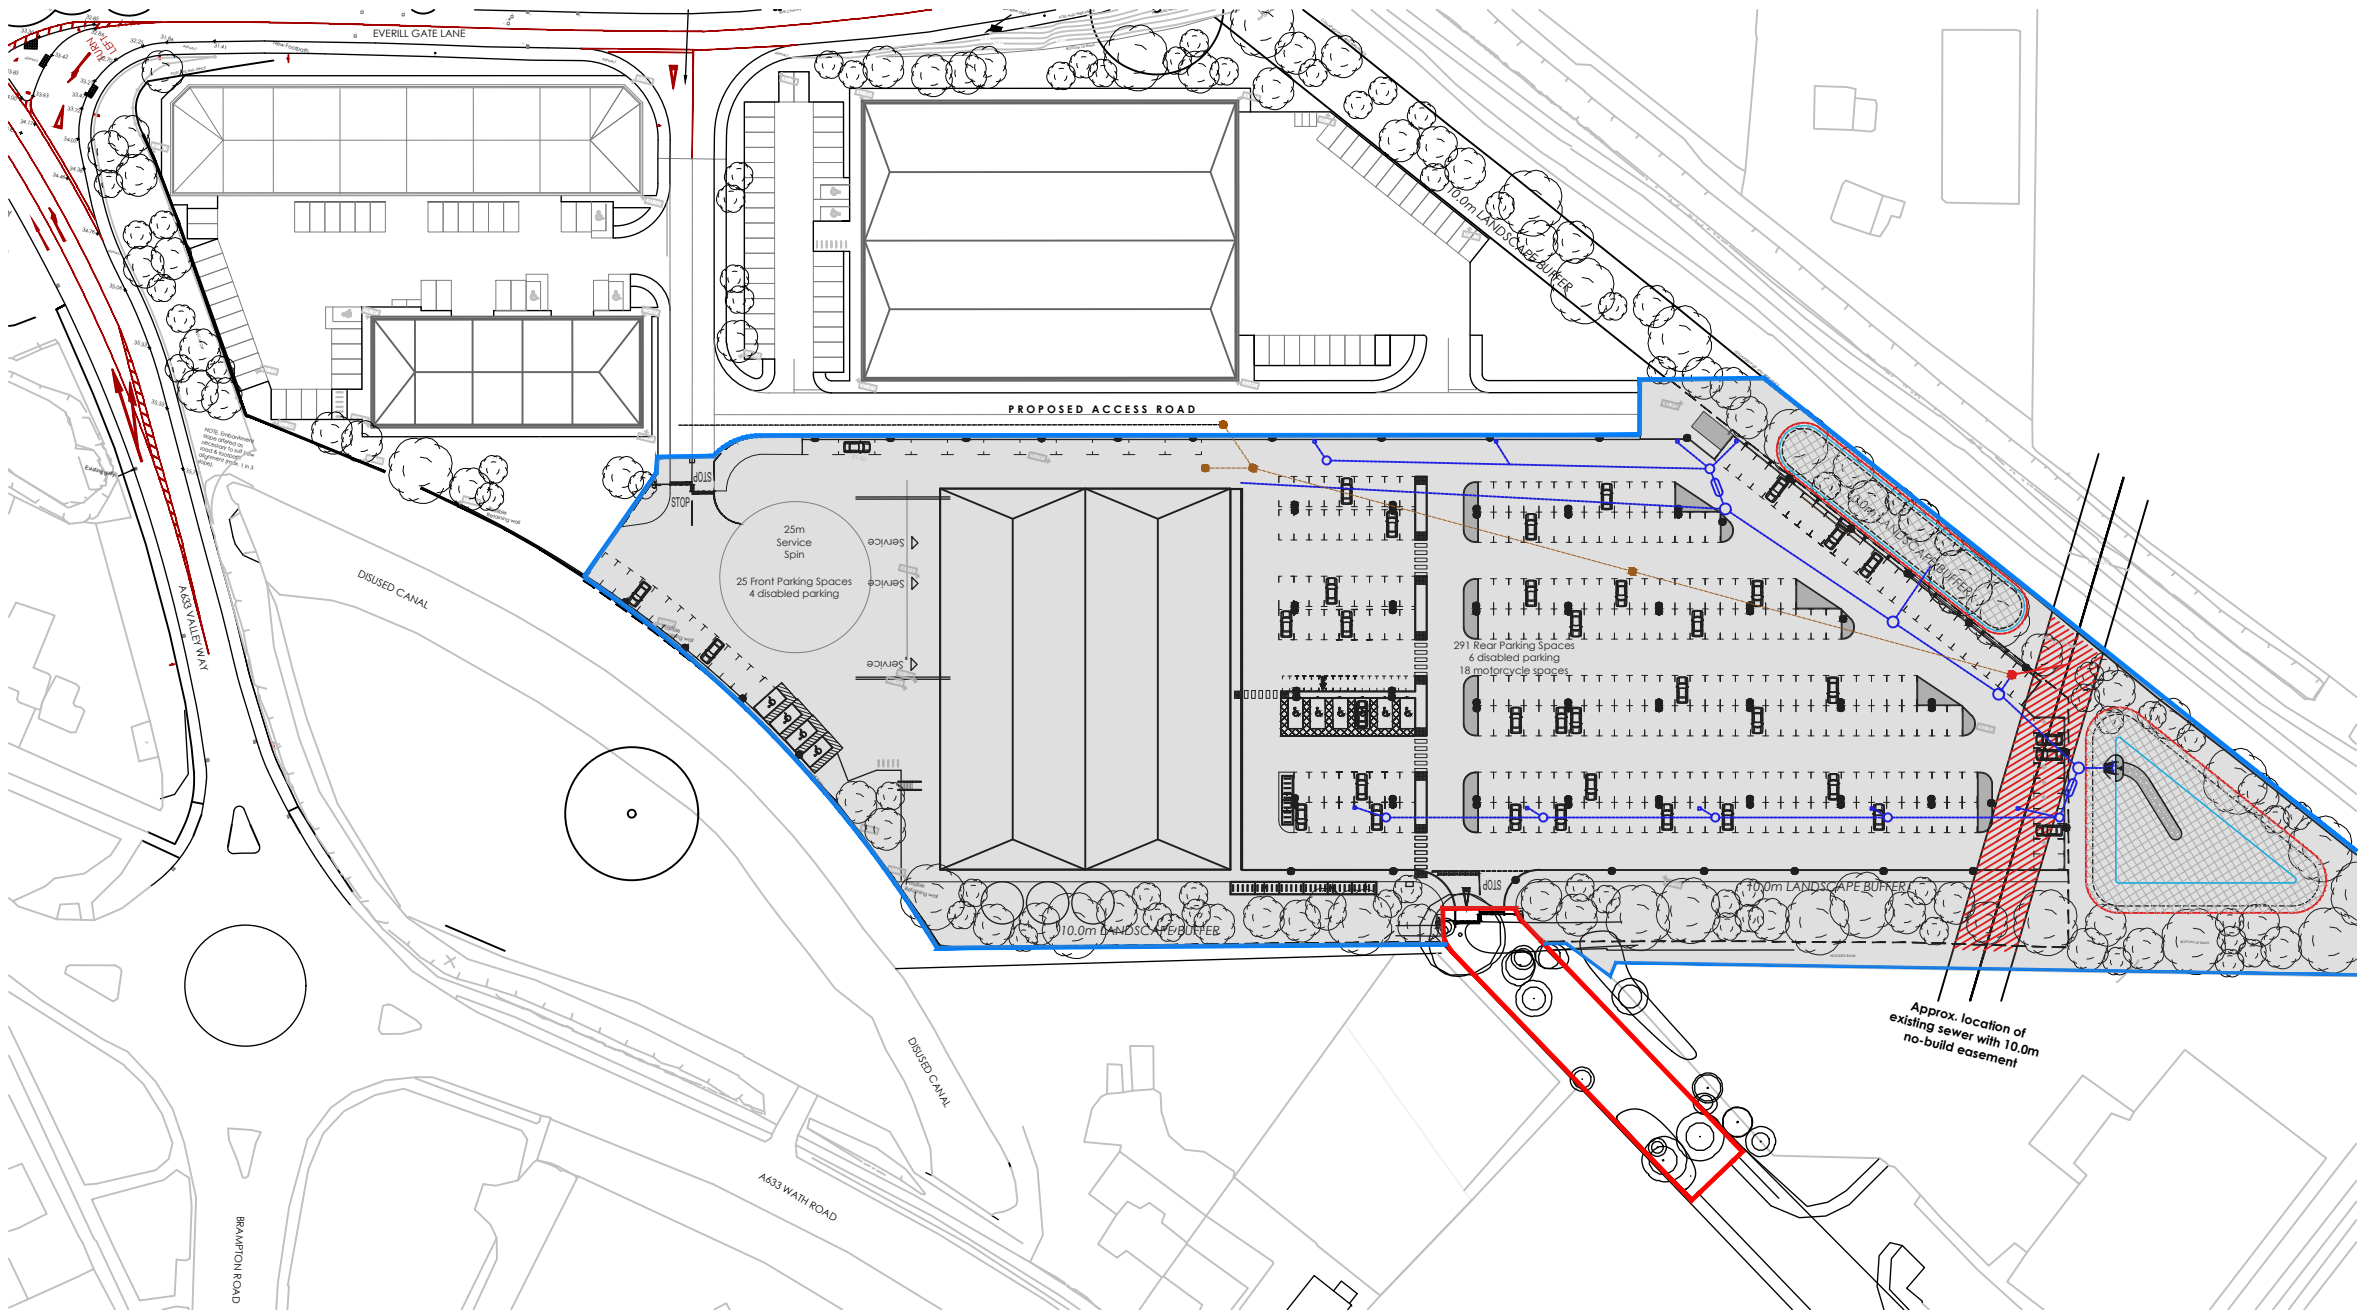

Existing Location Plan
1:1250 @ A1