


EXISTING FRONT ELEVATION
1:100



EXISTING SIDE ELEVATION
(FROM SITE BOUNDARY) 1:100

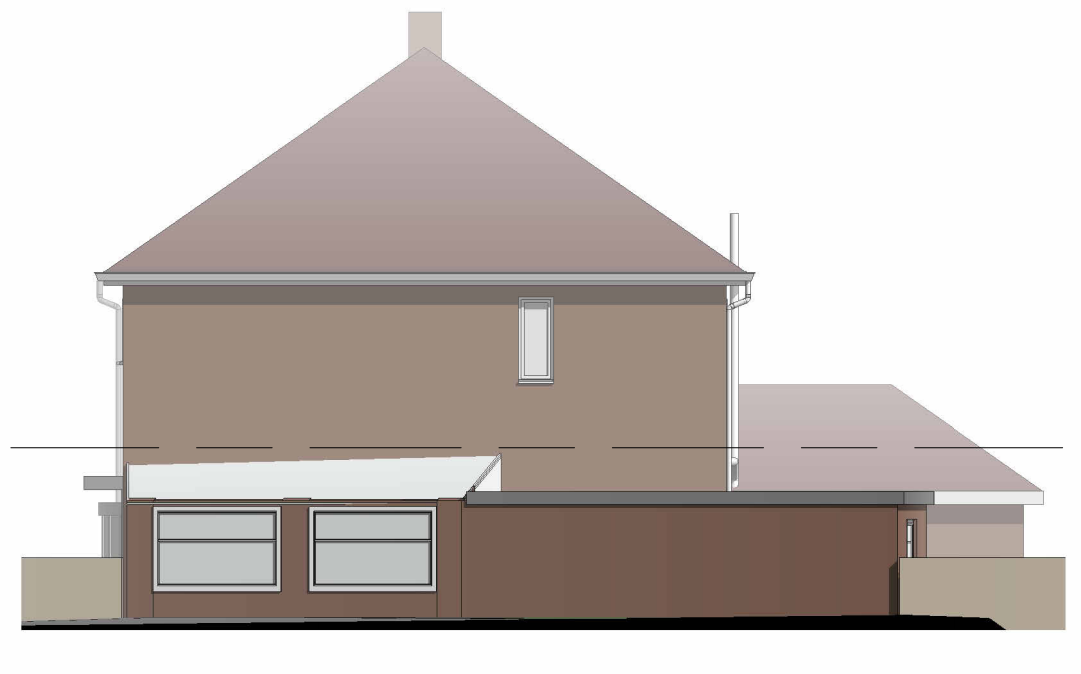


EXISTING SIDE ELEVATION
1:100




EXISTING REAR ELEVATION
1:100



EXISTING SITE PLAN
1:200

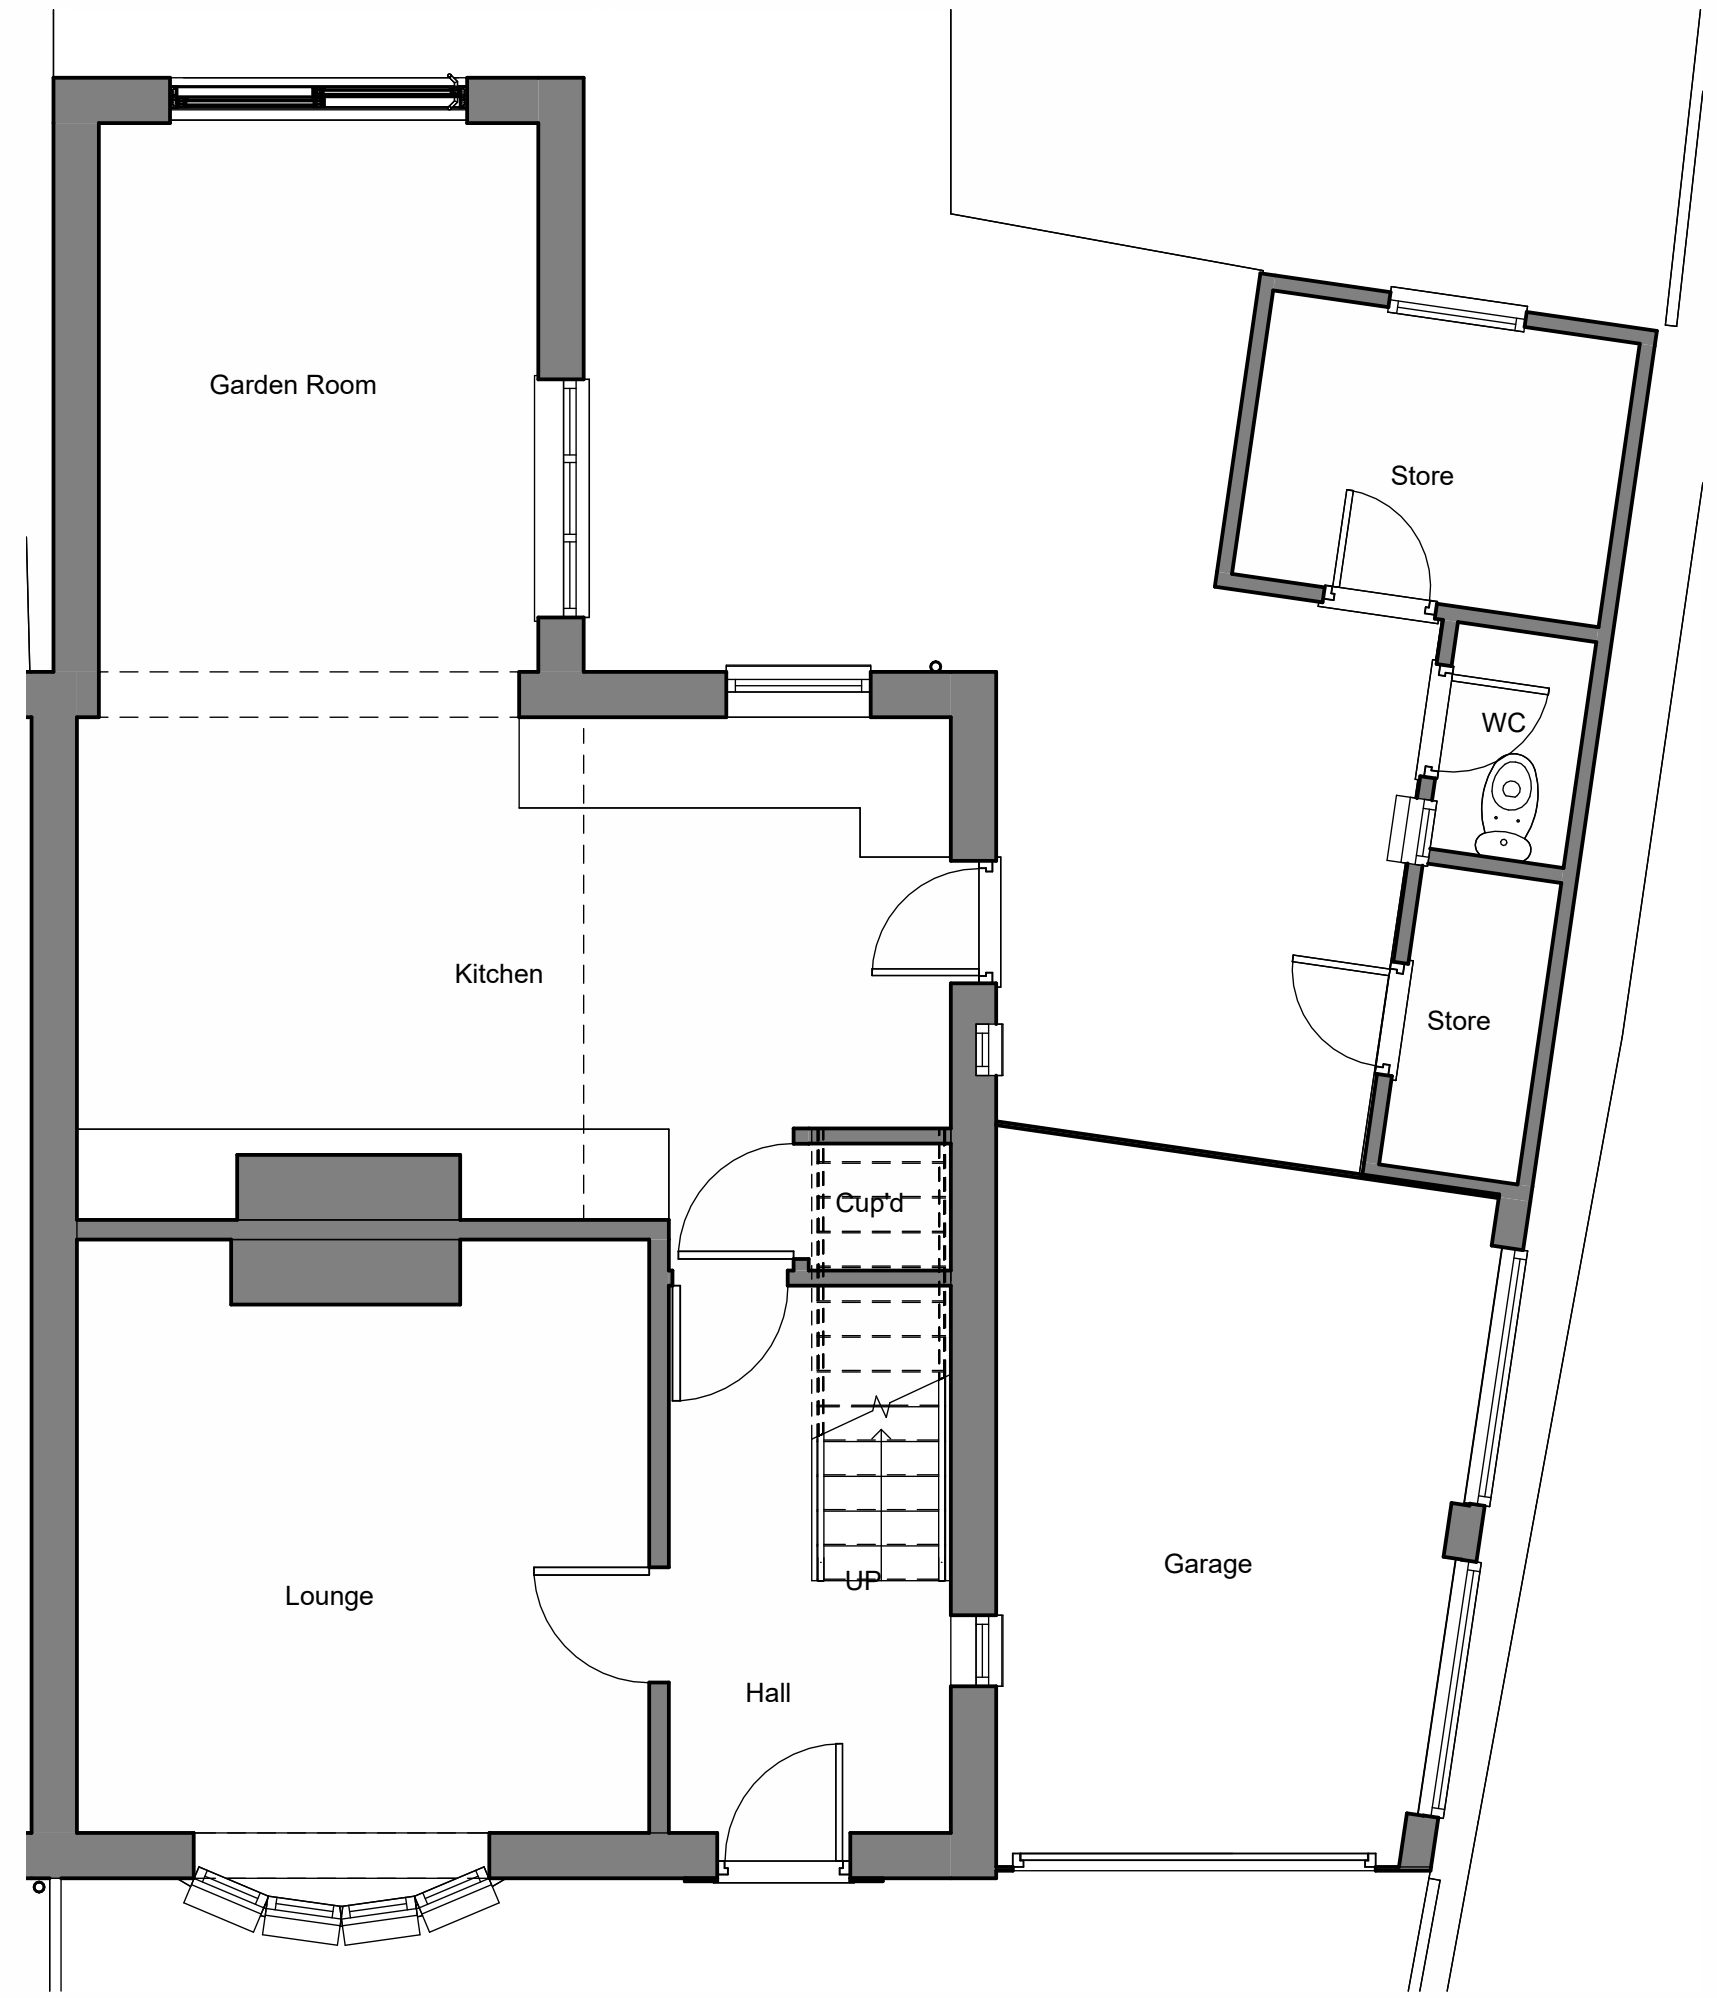

EXISTING GROUND FLOOR PLAN
1:50

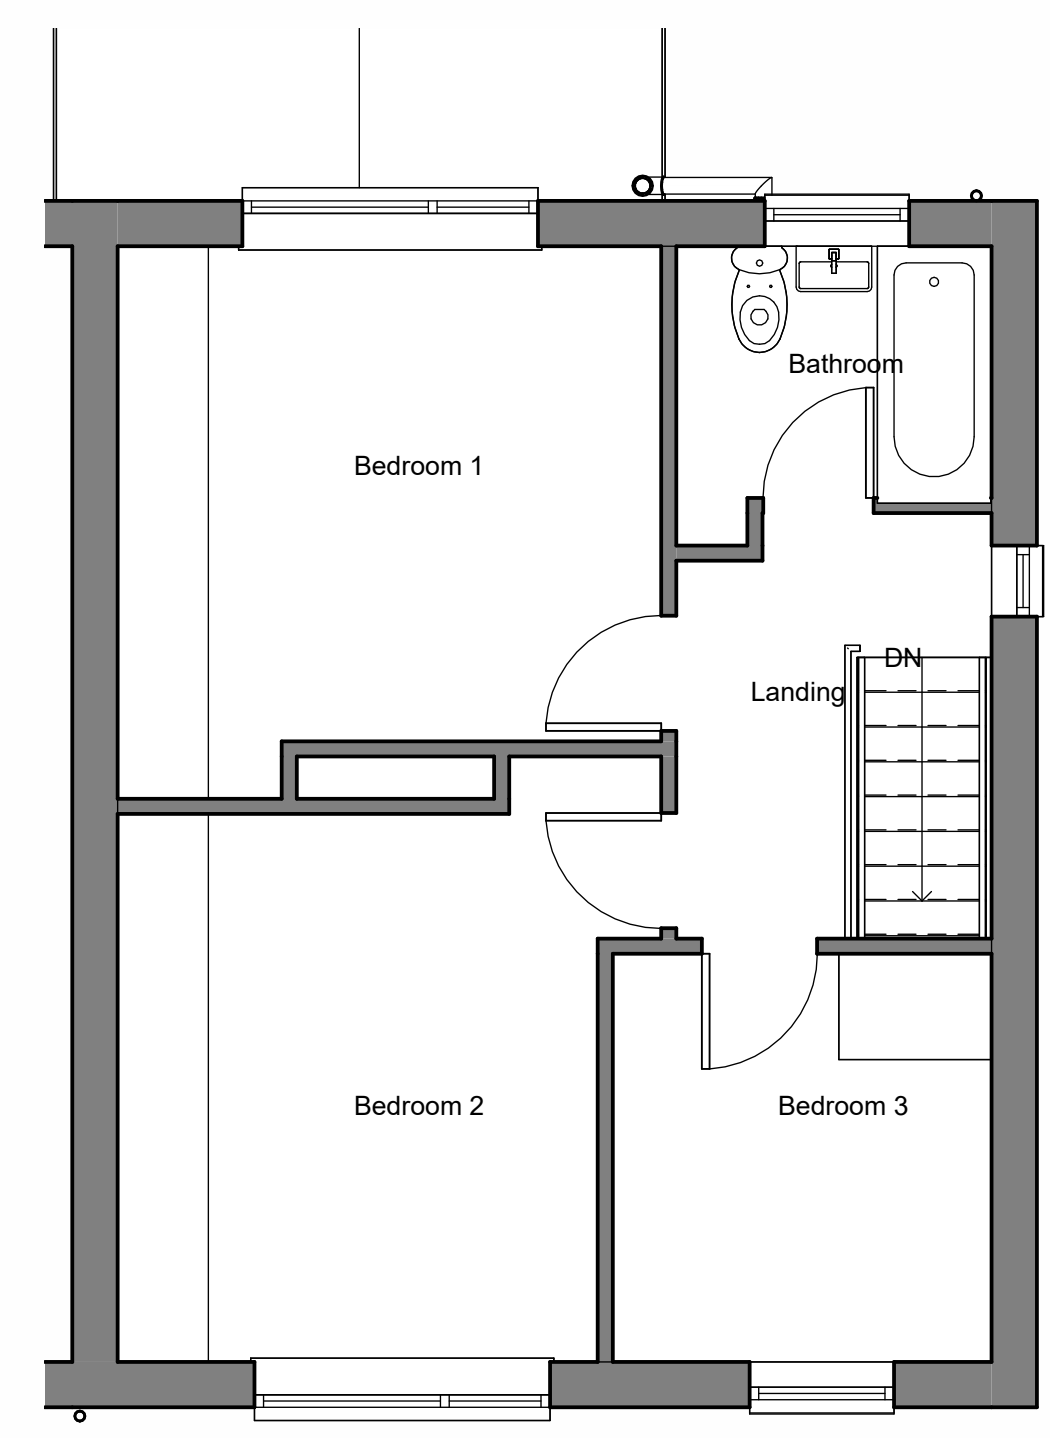

EXISTING FIRST FLOOR PLAN
1:50

| Rev No. | Description | Drawn | Date |
|---------|---------------------|-------|------------|
| PO | Drawing originated. | JF | 01.05.2026 |



Client
Mr & Mrs Yould
 Project
12 Rose Grove, Wombwell
 Drawing Title
Existing Plans & Elevations

| Drawing No | Rev No |
|-------------------|------------|
| 2026128-101 | PO |
| Scale | Date Drawn |
| As indicated @ A1 | May26 |
| Purpose of Issue | JF |
| PLANNING | |