




FRONT ELEVATION


SIDE ELEVATION

REAR ELEVATION


SIDE ELEVATION

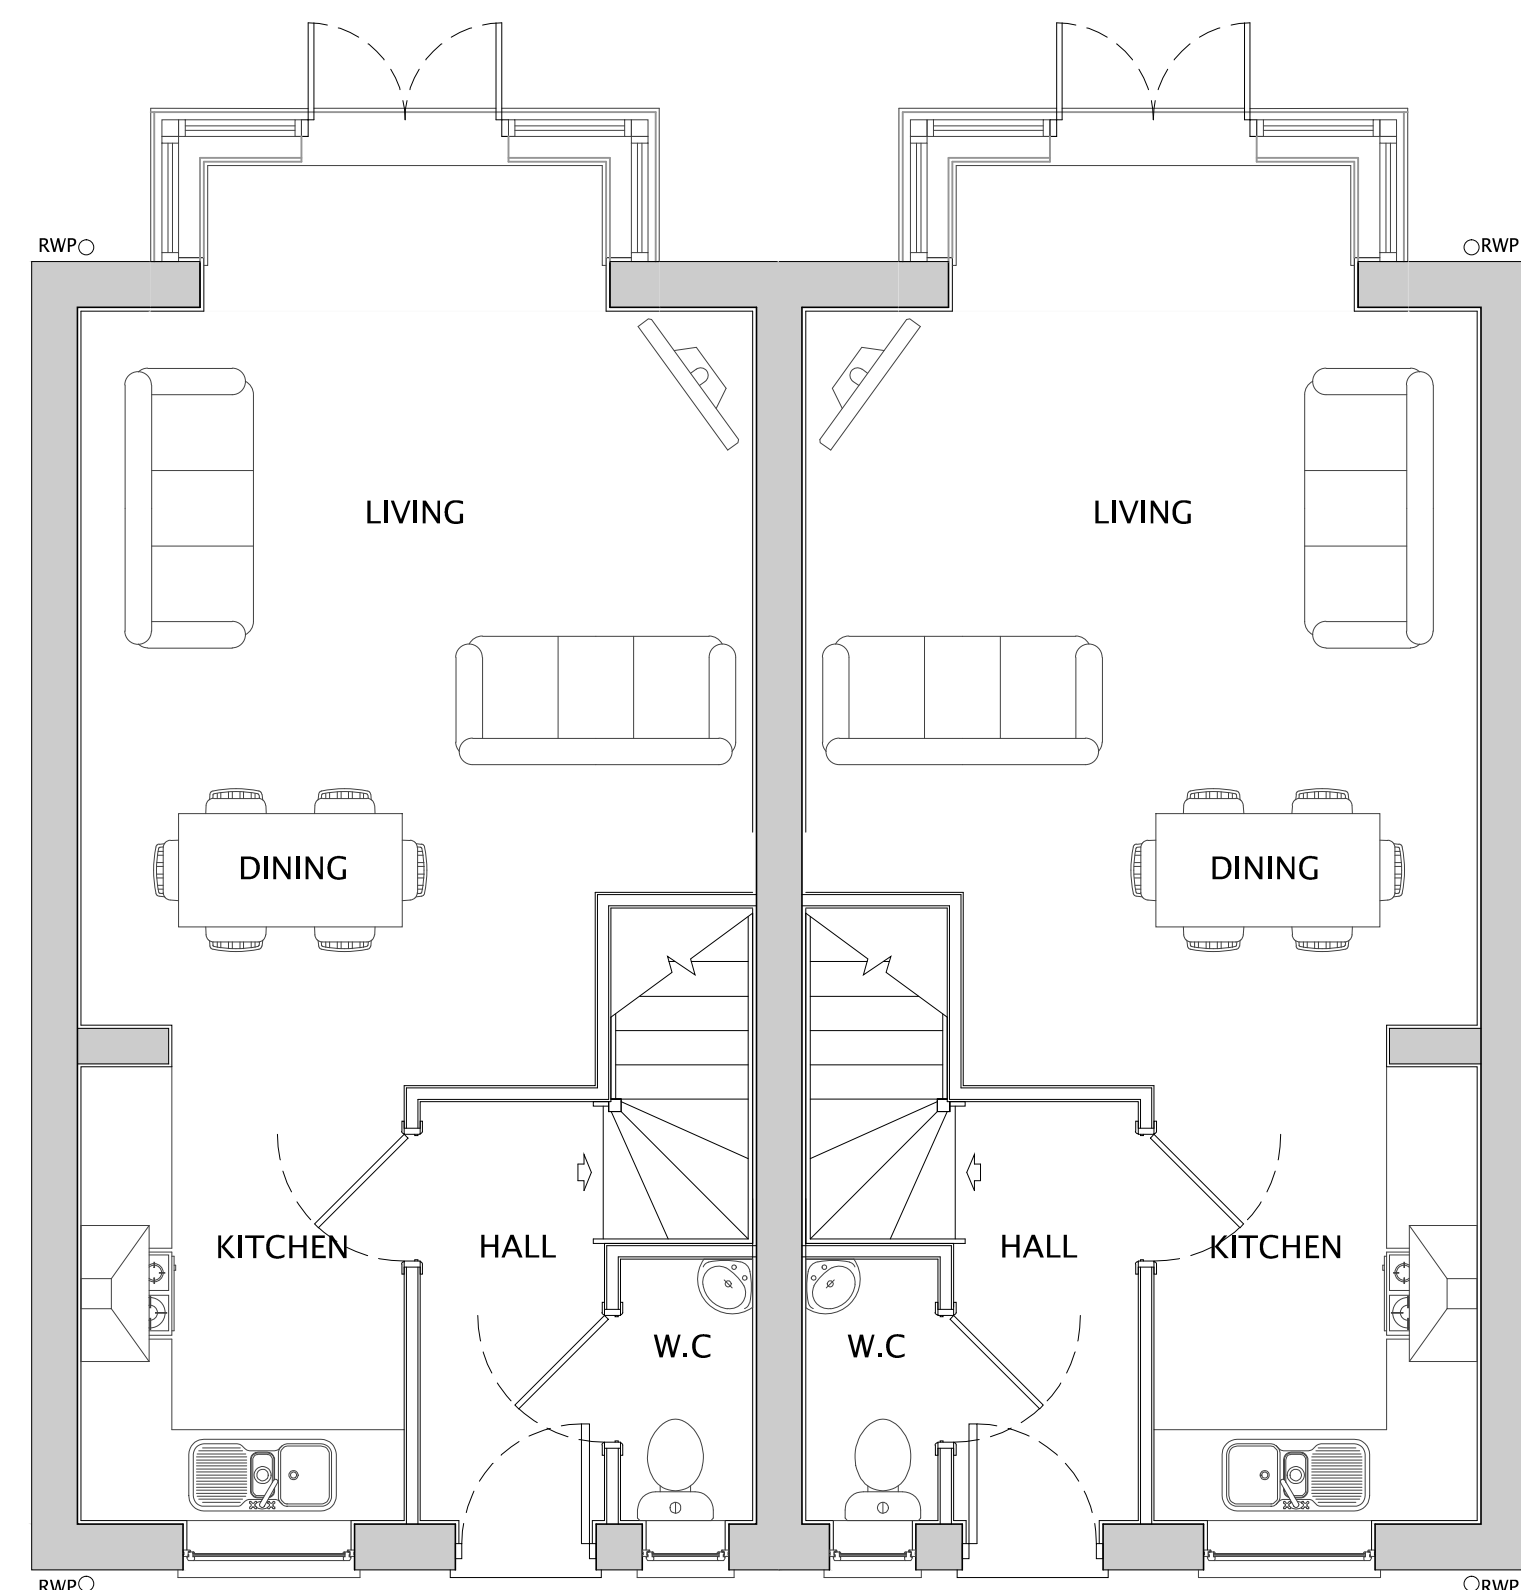



GROUND FLOOR

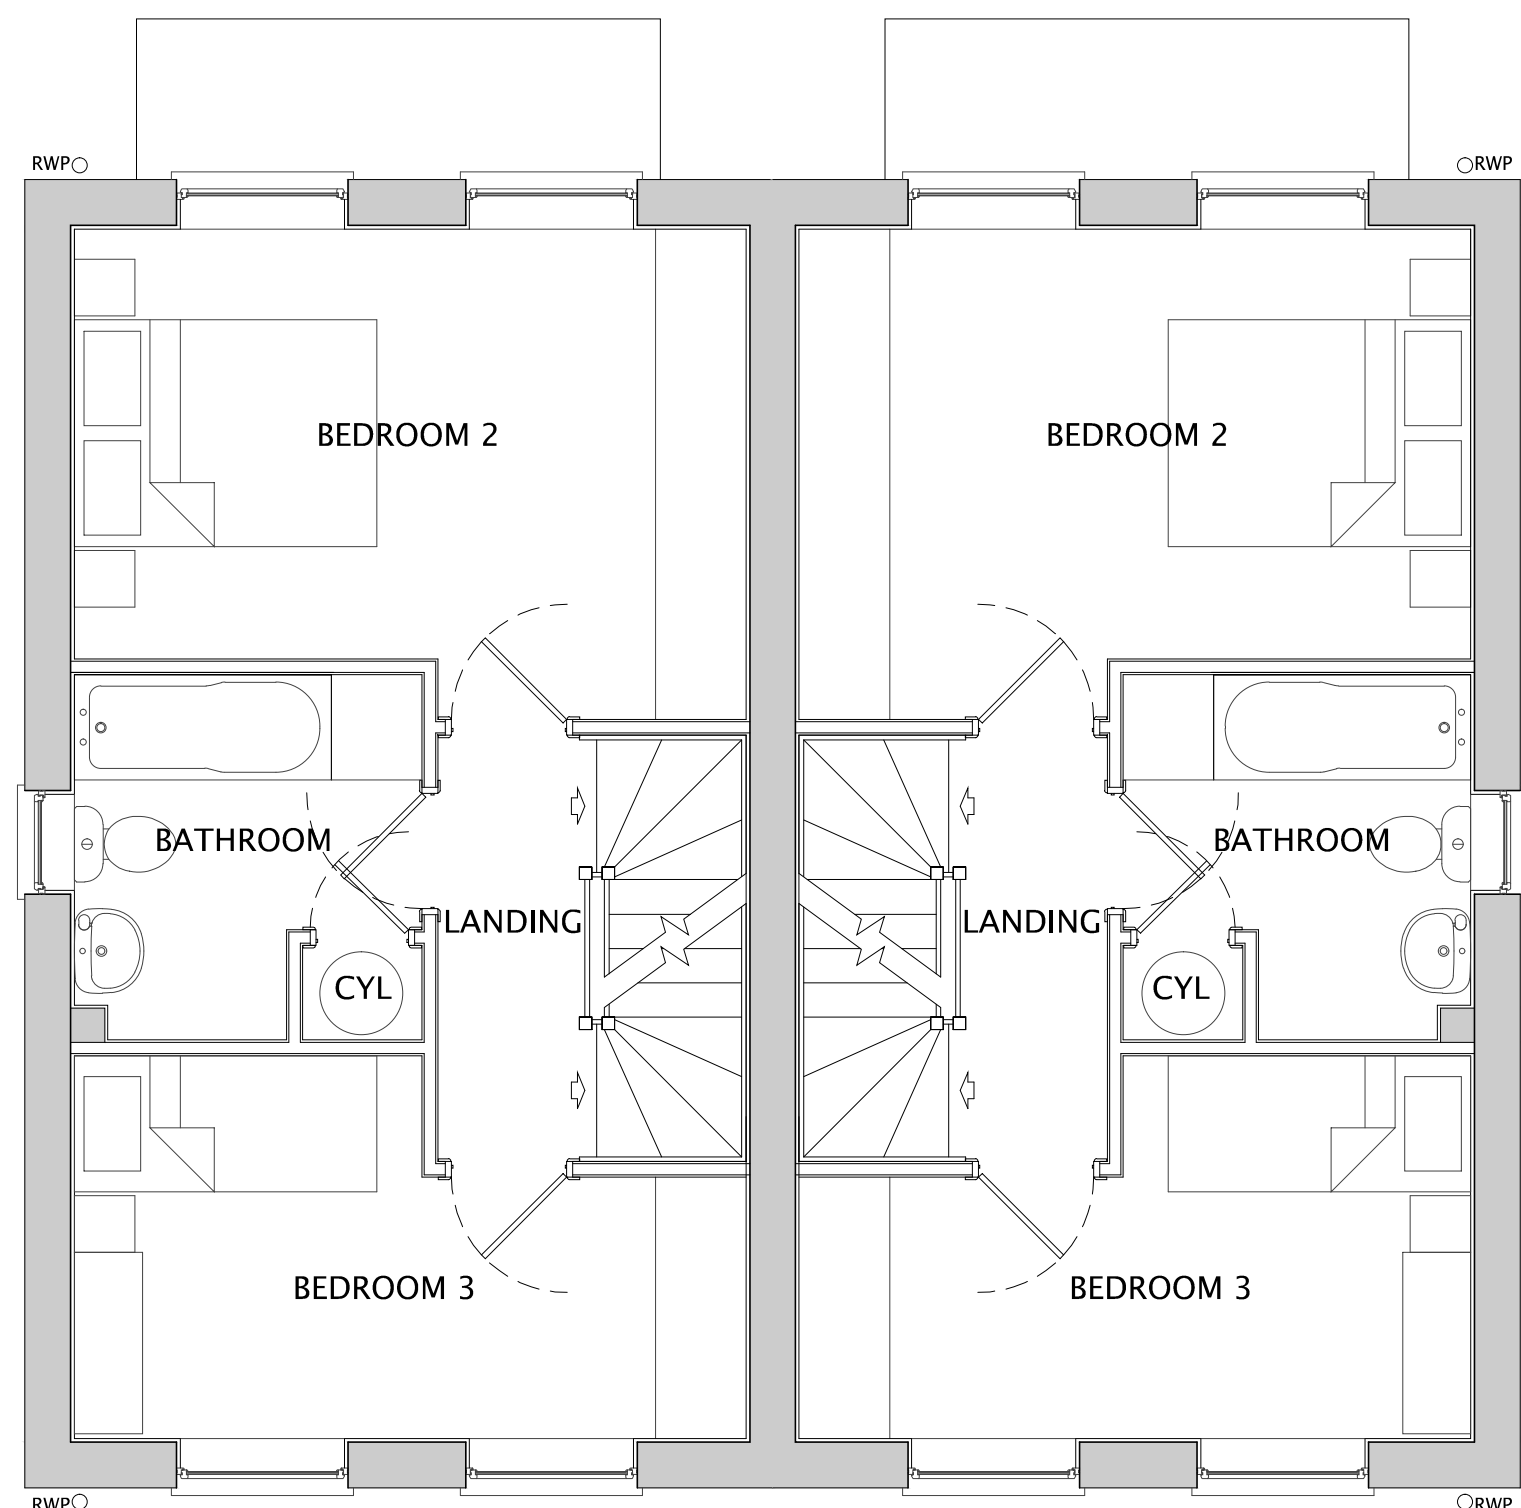

FIRST FLOOR

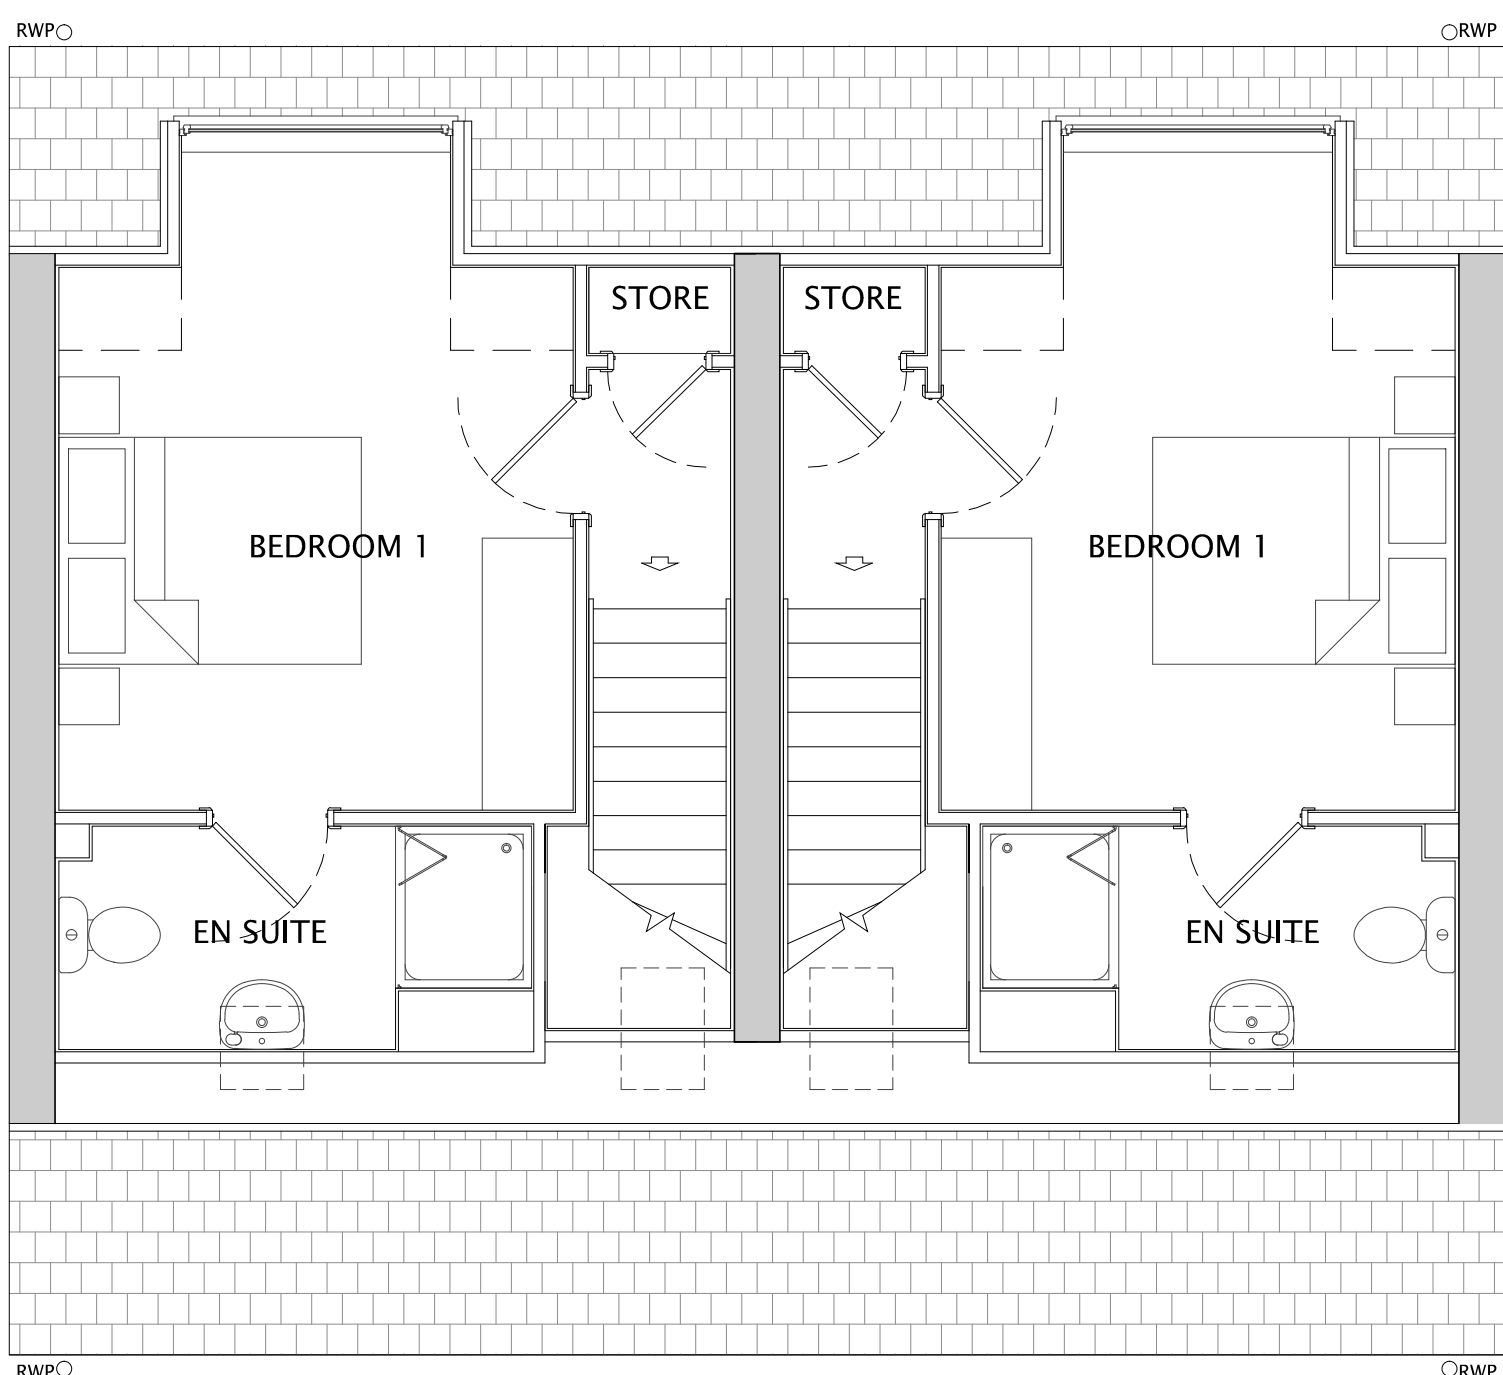

SECOND FLOOR

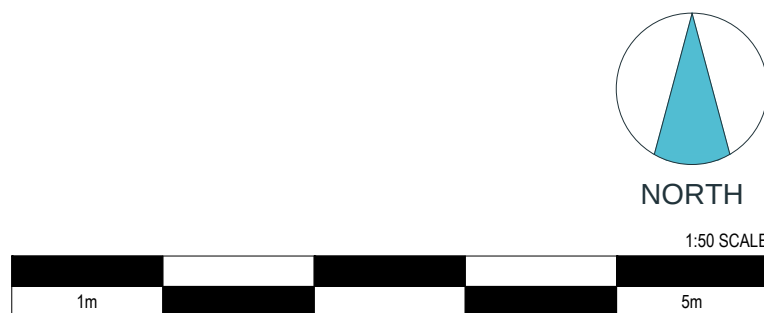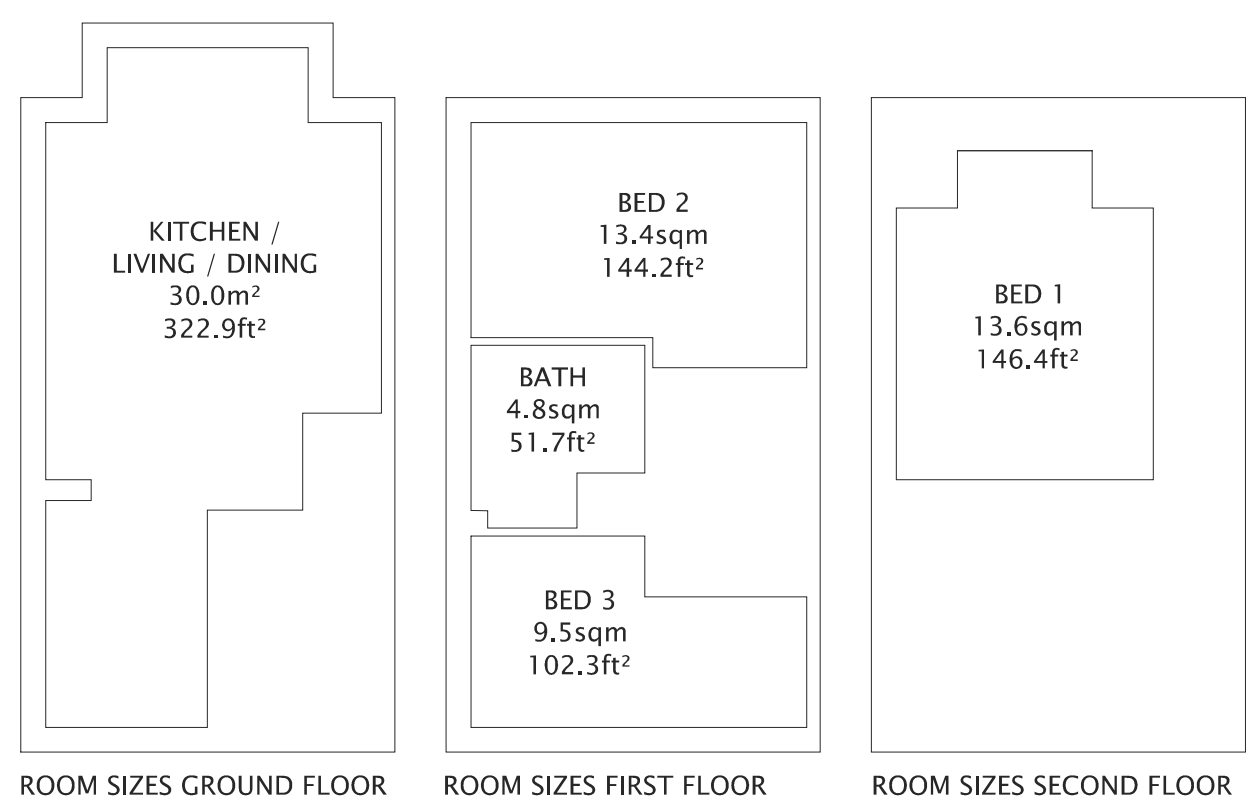

Do not scale off this drawing. Only figured dimensions to be taken from this drawing. Drawings based on Ordnance Survey and/or existing record drawings. Design and drawing content subject to Site Survey, Structural Survey, Site Investigations, Planning and Statutory Requirements and Approvals. Authorised reproduction from Ordnance Survey Map with permission of the Controller of Her Majesty's Stationery Office. Crown Copyright reserved.

Rev	Date	Description	Drawn	Check
C	24.05.23	House type updated following feedback from planners, additional floor areas shown	THS	LM
B	21.02.23	House type areas added and ground floor dining room window omitted	THS	LM
A	06.09.22	Window style updated to bring in line with other house types	THS	LM



CLIENT:
NETHERTON HOMES

PROJECT:
EAST OF WAKEFIELD ROAD,
MAPPLEWELL

DRAWING:
BOLBERRY (AS-OP)
PLANS & ELEVATIONS

DRAWN:
JP

CHECKED:
LM

DRAWING NUMBER:
P08:4145:1004C

SCALE @ A0:
1:50

DATE:
OCT 21

DATE:
OCT 21

JRP Associates
14 Weaver Court,
Calder Park, Wakefield, WF4 3PL

T 01924 263222
www.jrpassoc.co.uk
jrpassoc.co.uk