

Notes:

PLANNING DRAWINGS - THIS DRAWING SHOULD NOT BE USED FOR ANY OTHER PURPOSES THAN THAT SPECIFIED HERE

COPYRIGHT - THIS DRAWING MAY NOT BE REPRODUCED OR MODIFIED IN WHOLE OR PART BY ANY PERSON OR ORGANISATION WITHOUT THE ARCHITECTS CONSENT. ISSUING COPIES TO THIRD PARTIES MAY NOT BE DONE WITHOUT THE ARCHITECTS CONSENT

Revision: --

Revision List:

0 5m

PROPOSED MATERIALS

Walls - Coursed stone to match & Western red cedar boards

Roof - Natural slate to match

Windows/ doors - Grey aluminium

Fascias / Soffits - Black PVCu to match


Gutters & Pipes - Black PVCu to match

Project/ Client: 90 Ben Bank Rd / Scriveners


Drawing Title: Plans & Elevations - Proposed

Drawing Number: 2072/TP/004

Scale at A3: 1:100

 

Date: Dec 20

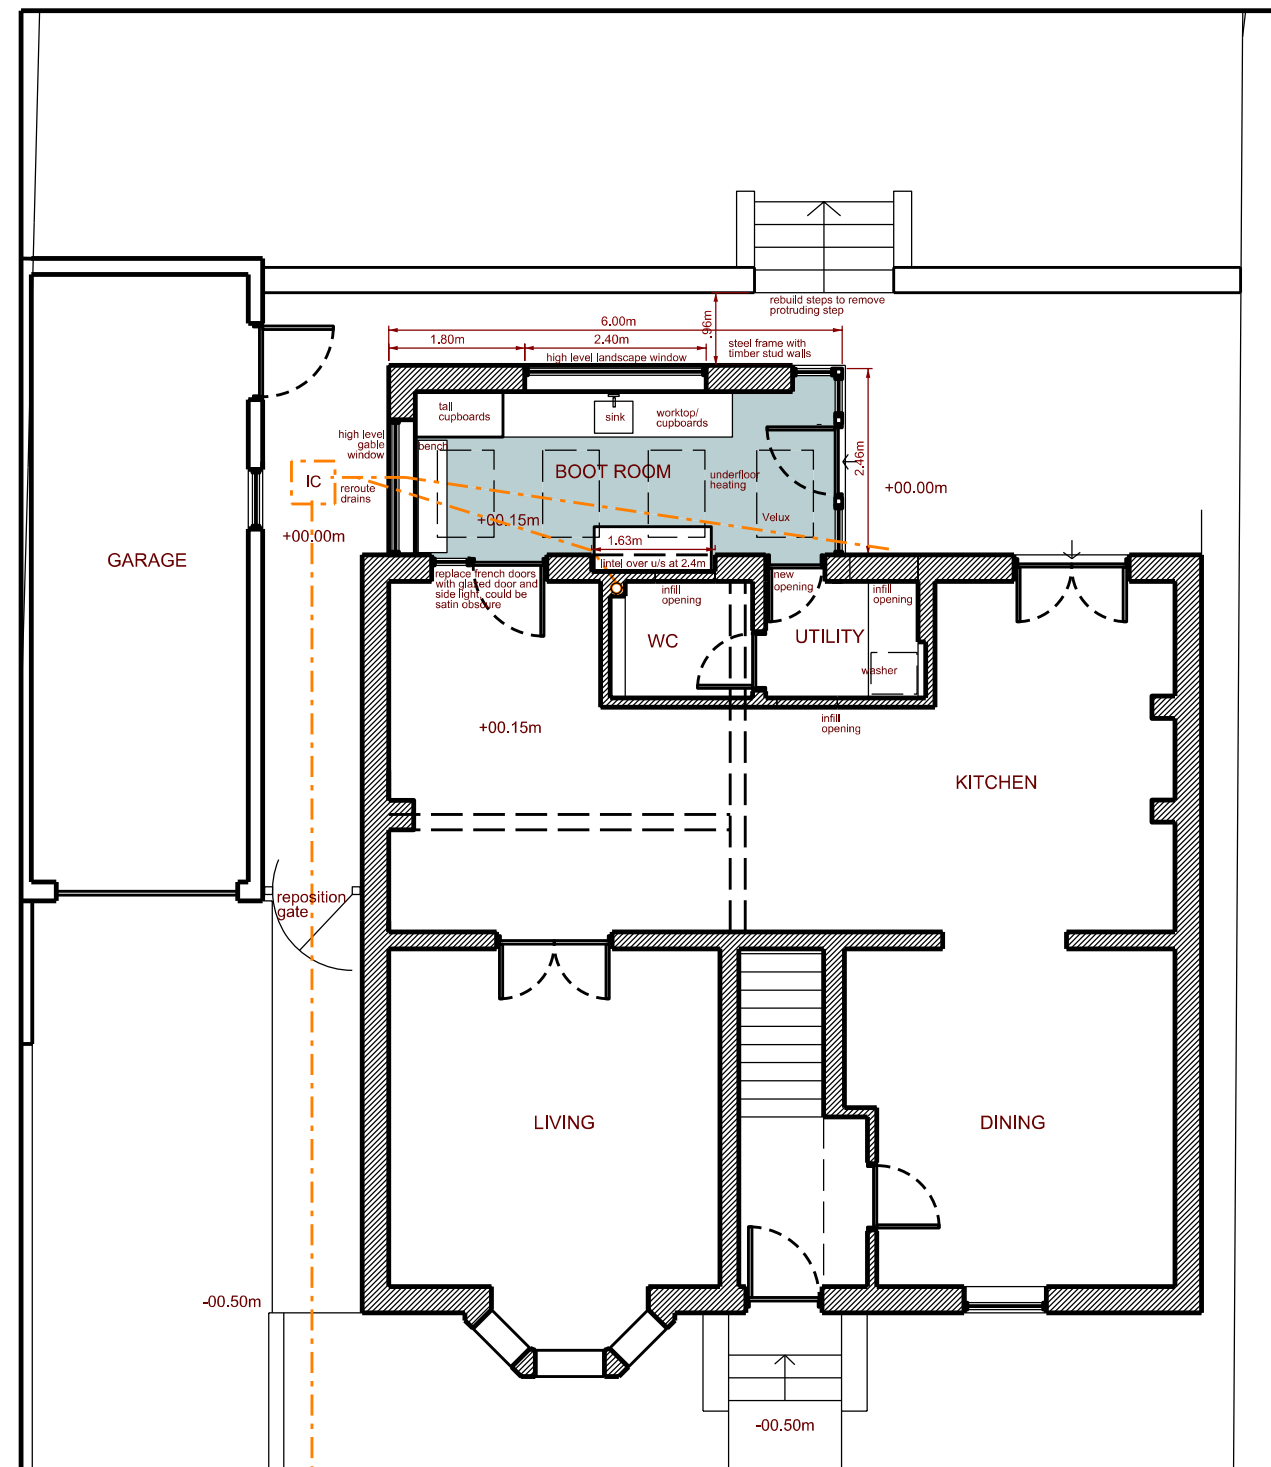

Ground Floor Plan



North Elevation



West Elevation



East Elevation