



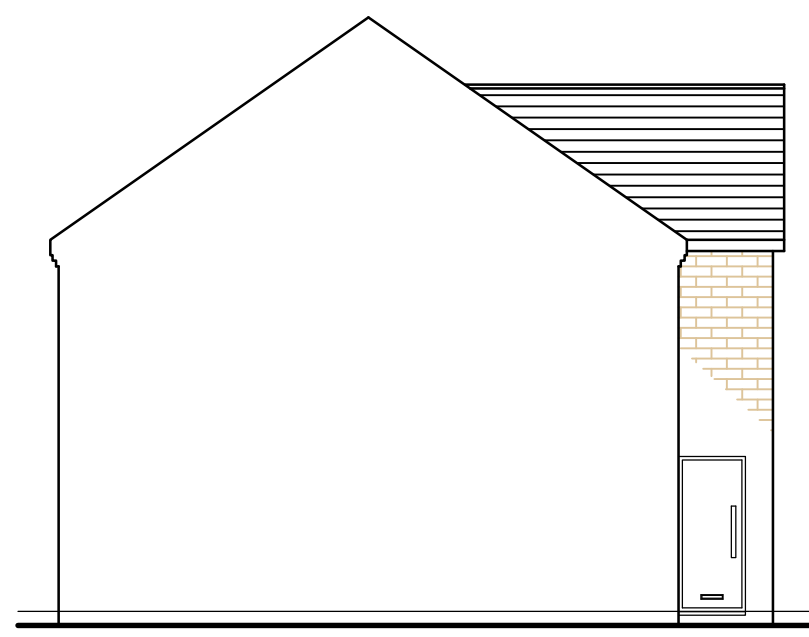


**PROPOSED  
SIDE ELEVATION**  
SCALE 1:100



**PROPOSED  
FRONT ELEVATION**  
SCALE 1:100

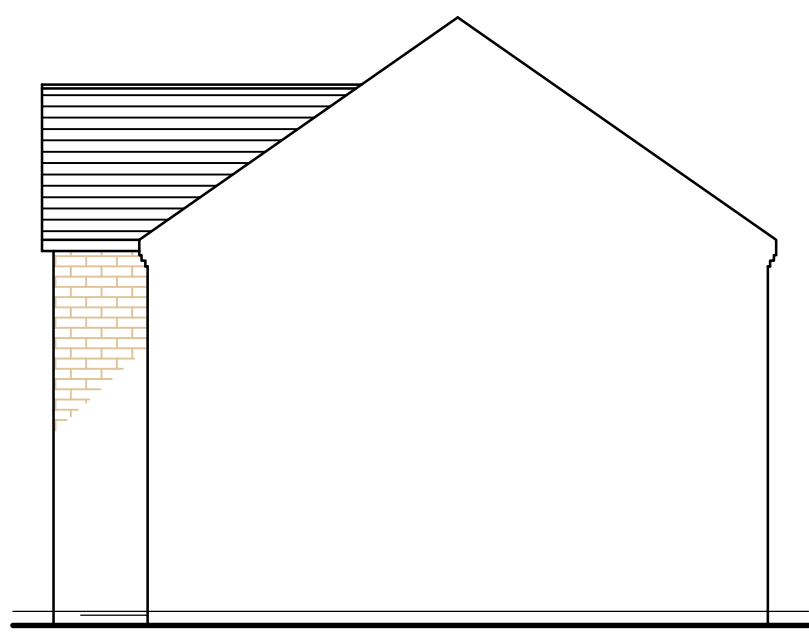


**PROPOSED  
SIDE ELEVATION**  
SCALE 1:100

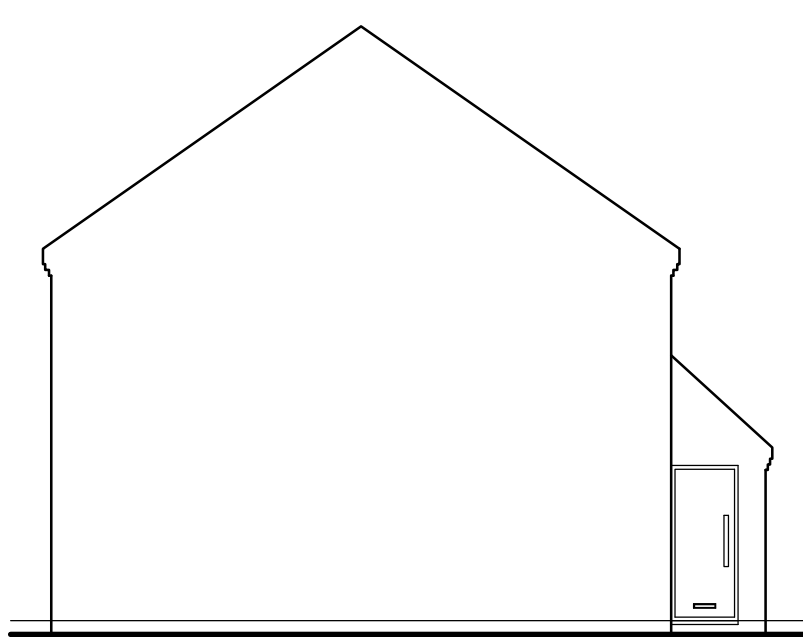


**EXISTING  
SIDE ELEVATION**  
SCALE 1:100




**EXISTING  
FRONT ELEVATION**  
SCALE 1:100

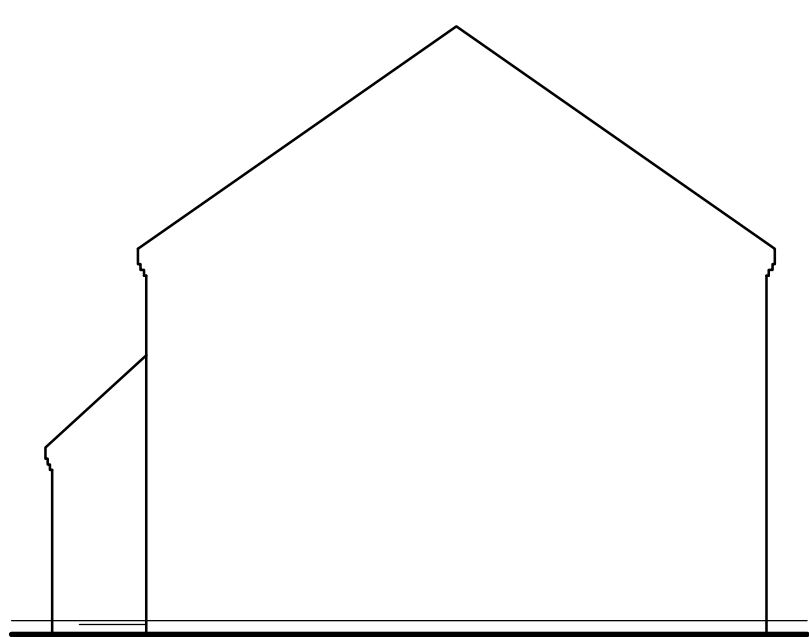


**EXISTING  
SIDE ELEVATION**  
SCALE 1:100

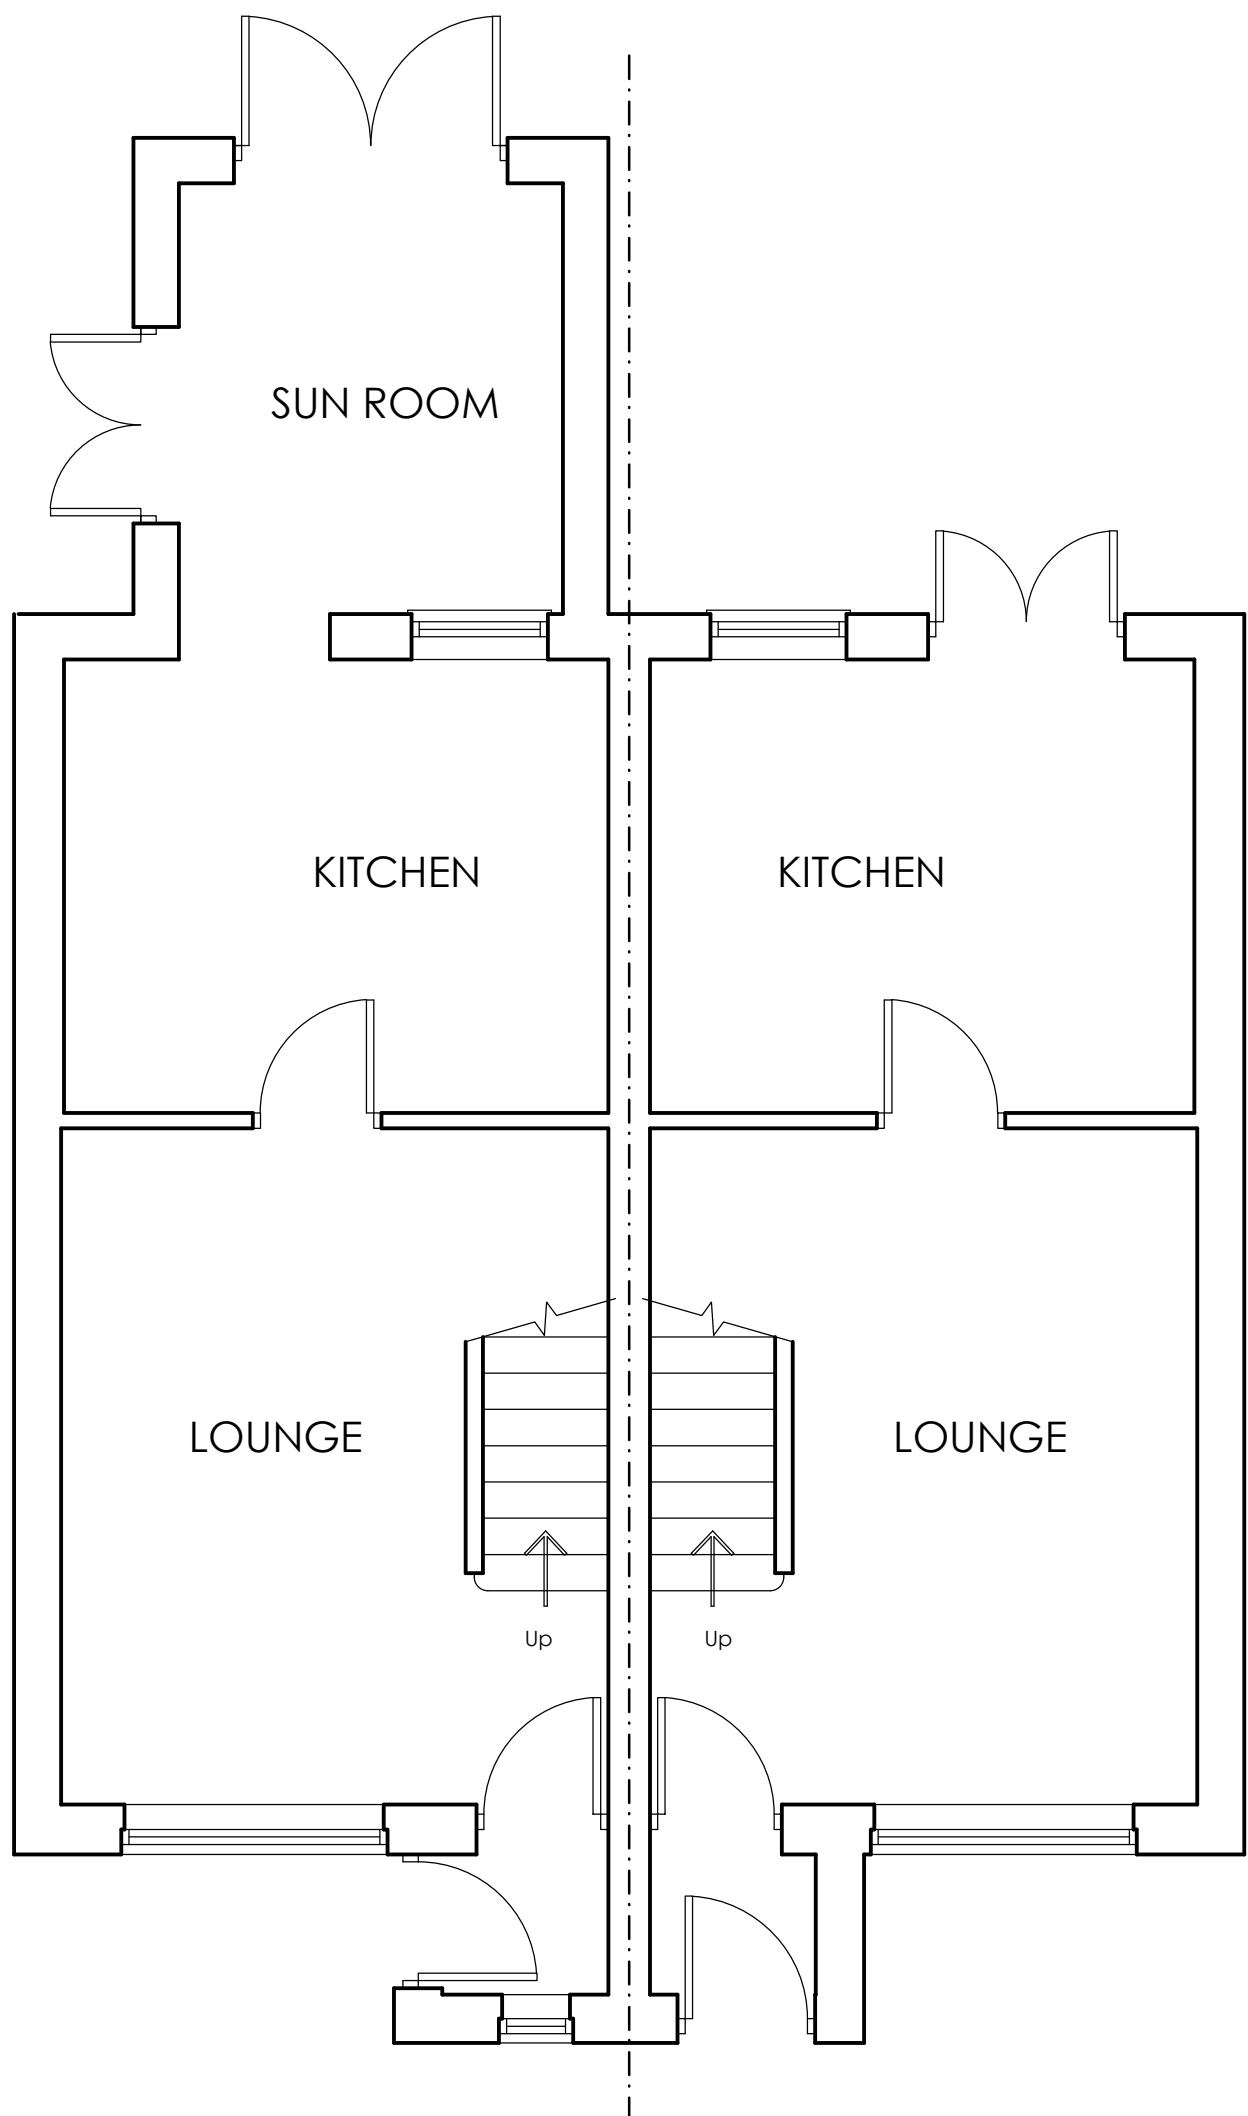


**PROPOSED GROUND  
FLOOR PLAN**  
SCALE 1:50

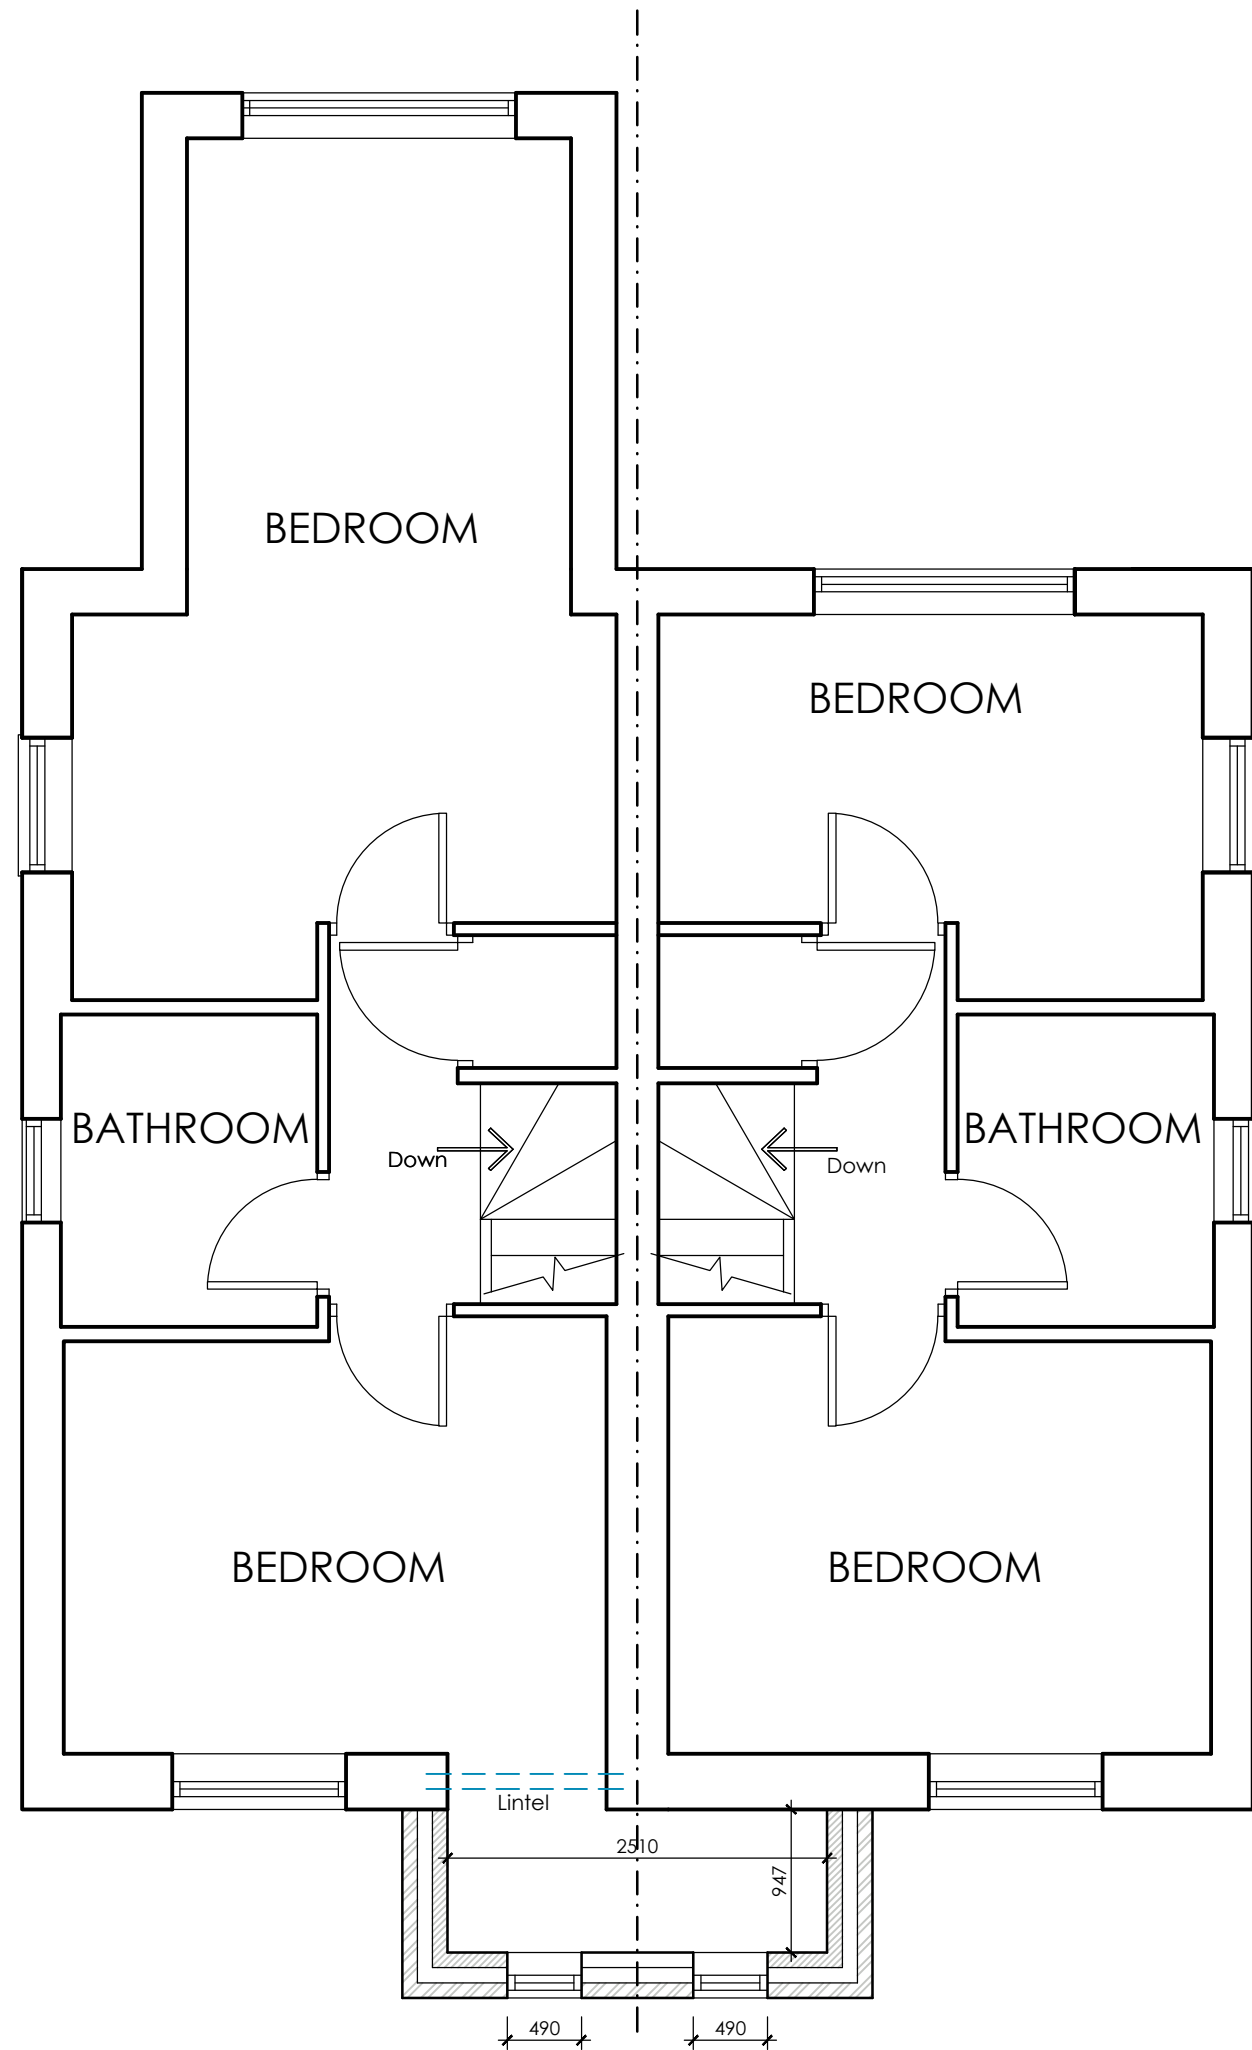


**PROPOSED FIRST  
FLOOR PLAN**  
SCALE 1:50

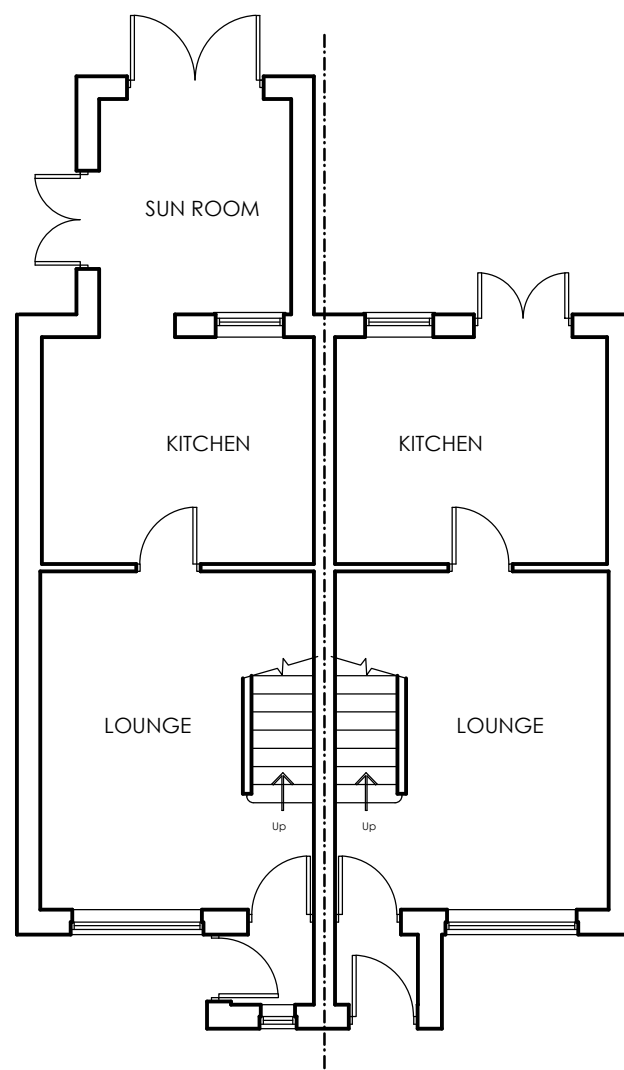

**EXISTING GROUND  
FLOOR PLAN**  
SCALE 1:100

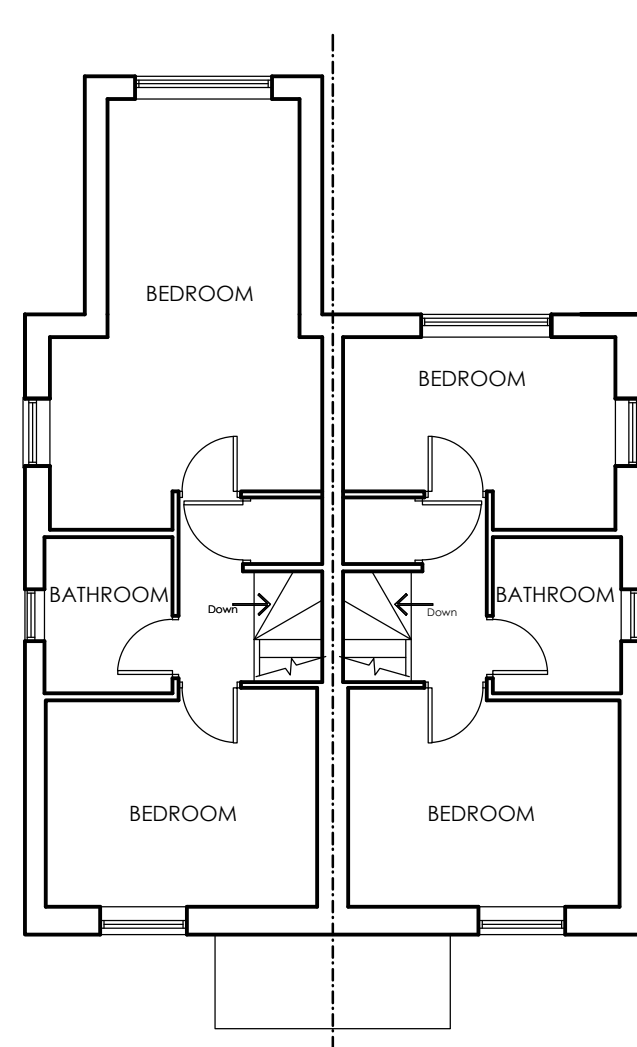

**EXISTING FIRST  
FLOOR PLAN**  
SCALE 1:100

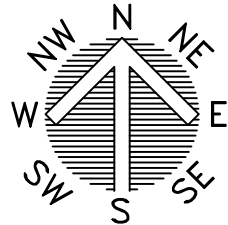

**LOCATION PLAN**  
SCALE 1:1250



**BLOCK PLAN**  
SCALE 1:500



**White Agus**  
Architectural Services

OFFICE ONE,  
DRILL HALL,  
11 EASTGATE,  
BARNSELEY,  
S70 2EU

Phone: 01226 208482  
Email: info@whiteagus.co.uk  
Web: www.whiteagus.co.uk

|                                                                          |        |                                    |                          |                             |             |
|--------------------------------------------------------------------------|--------|------------------------------------|--------------------------|-----------------------------|-------------|
| Project.<br>PROPOSED WORKS AT<br>8 FOURLANDS CLOSE<br>BARNSELEY, S75 1QD |        |                                    | Client.<br>MR C WILLIAMS |                             |             |
| Drawing<br>Title.<br>PLANS AND ELEVATIONS                                |        |                                    | Date.<br>MAY 2024        | Scale.<br>1:50 & 1:100 @ A1 |             |
| Ref.<br>24-030                                                           |        |                                    | Dwg. No.<br>01           | Rev.<br>B                   |             |
| Date                                                                     | Suffix | Description                        | Date                     | Suffix                      | Description |
| 15/05/2024                                                               | A      | REVISED TO CLIENTS REQUIREMENTS    |                          |                             |             |
| 31/05/2024                                                               | B      | SIDE ELEVATIONS ADDED FOR PLANNING |                          |                             |             |