
 


# Site Plan

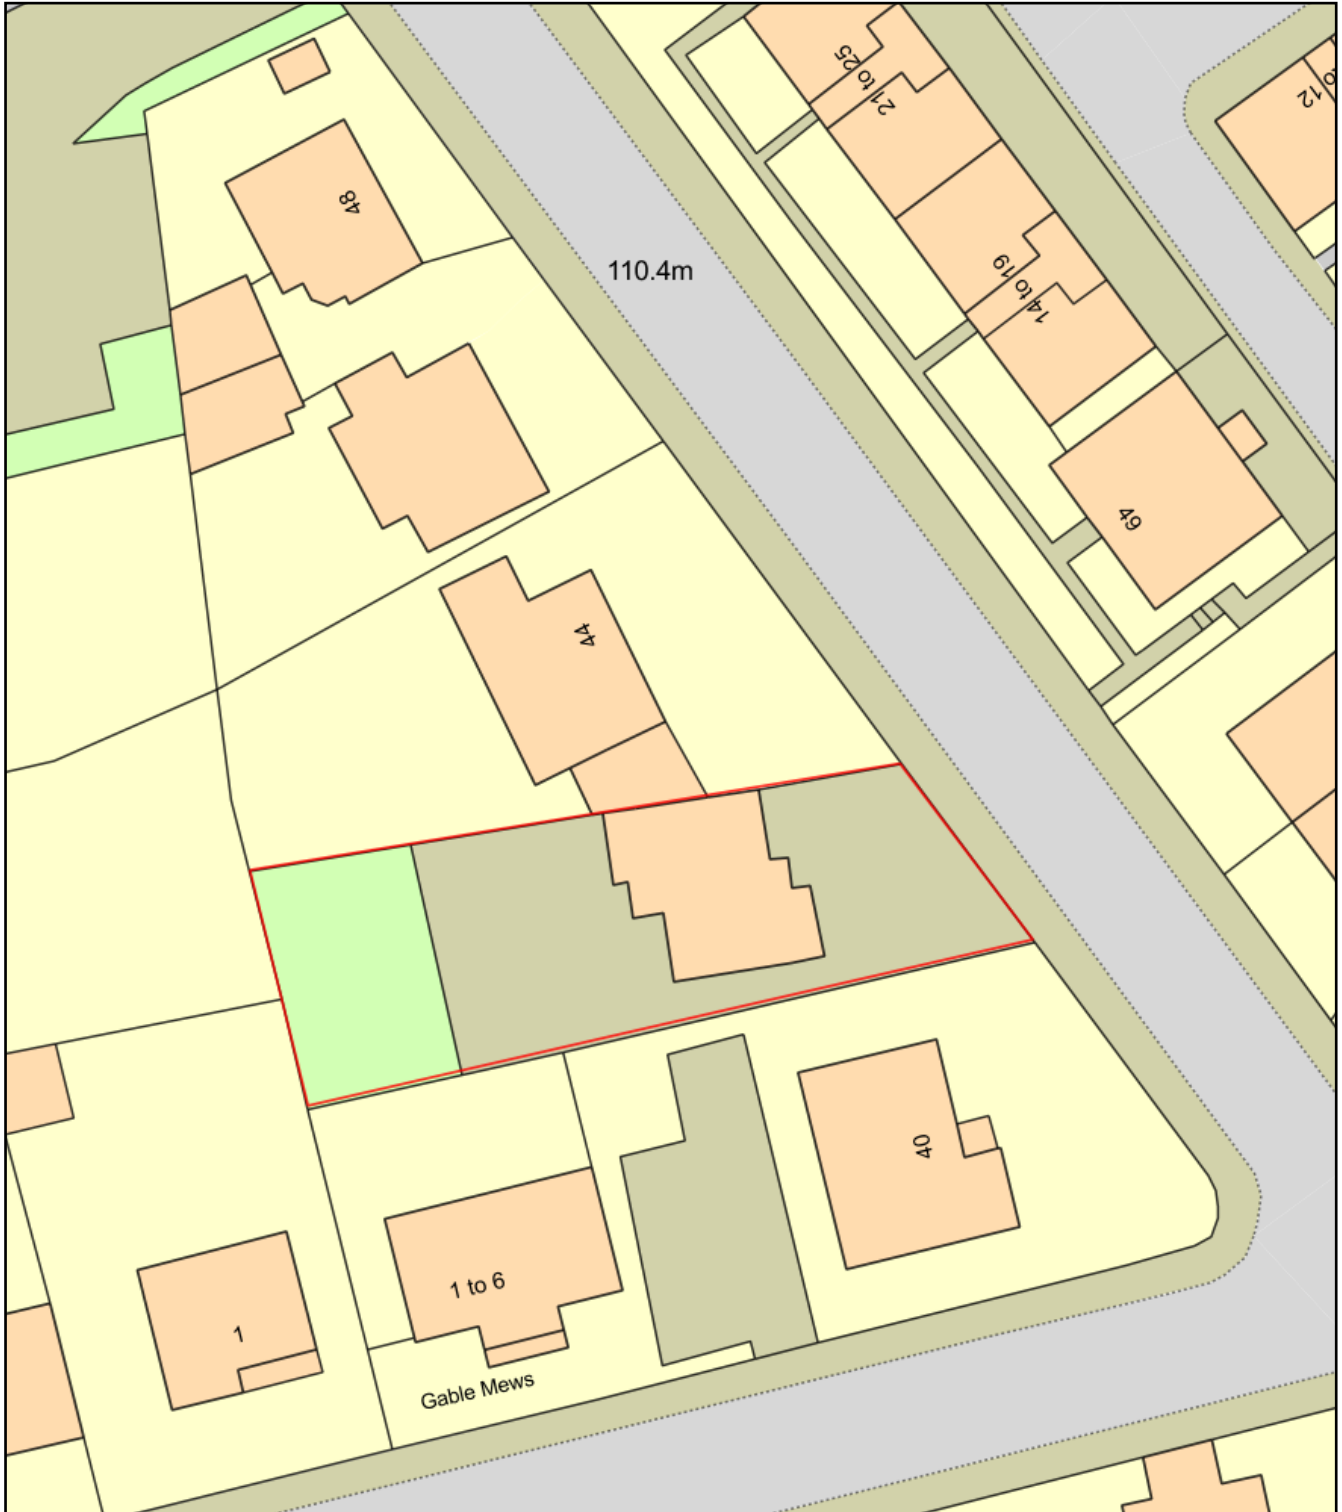

Plan Produced for: MR A Otulakowski

Date Produced: 26 Nov 2018

Plan Number/Project ID: TQRQM18330202137631

Scale: 1:500 @ A4