



scale 1:100m.  
ground floor plan  
block "B".

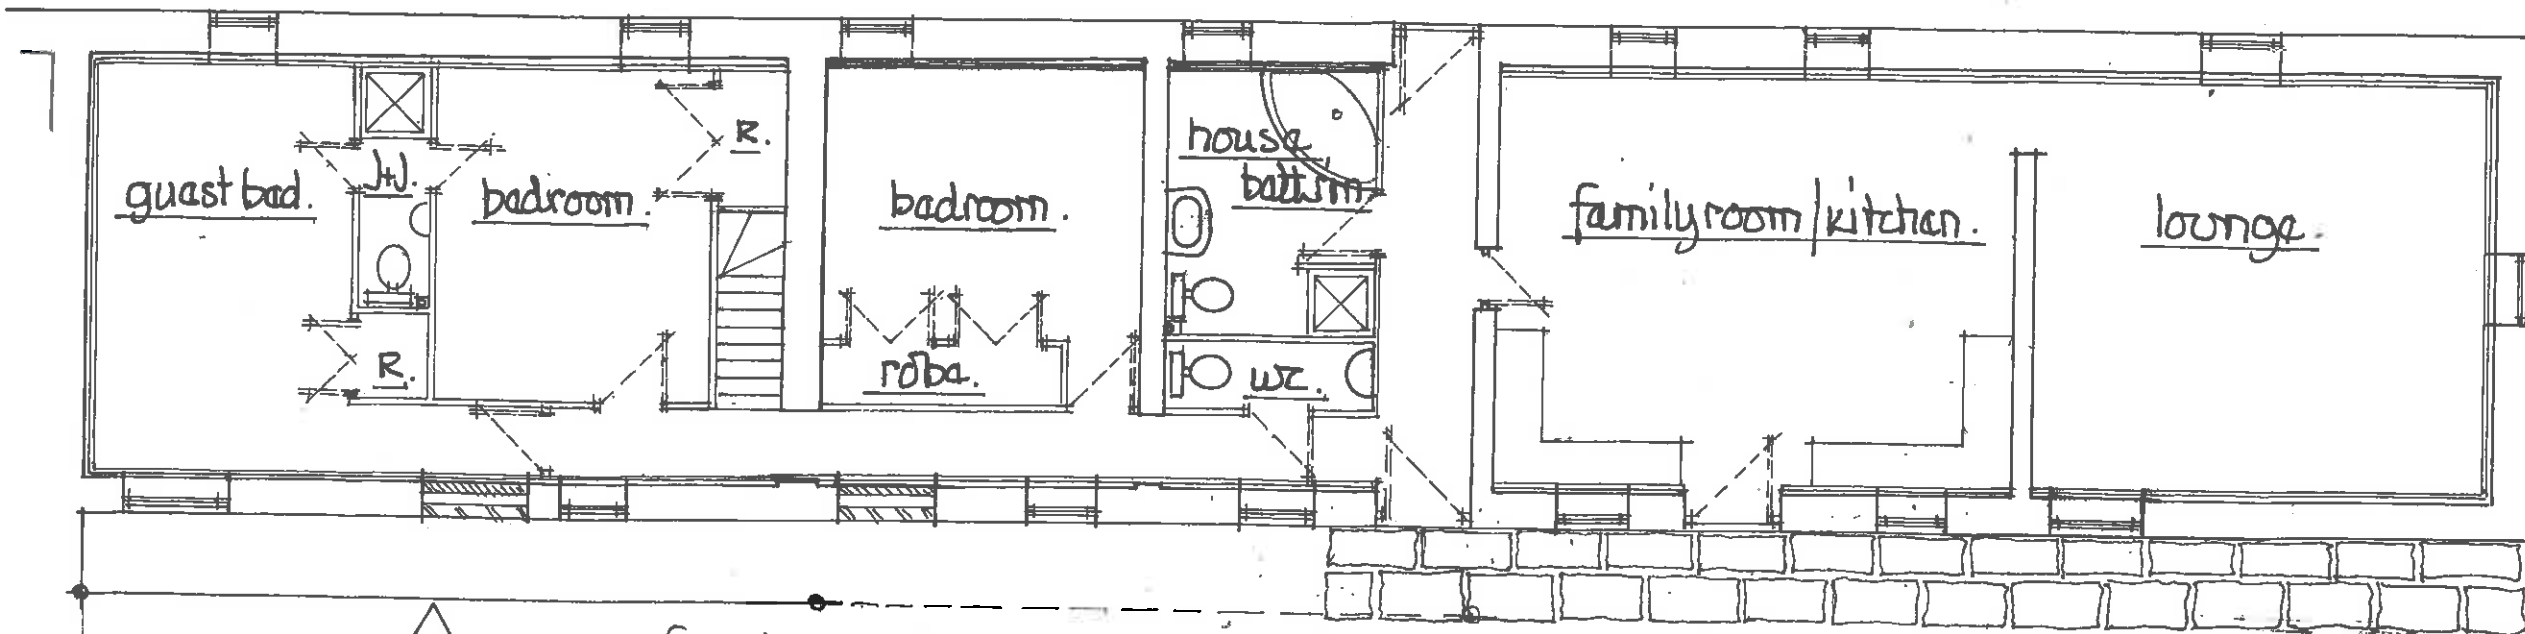


↑ see upper floor plan.

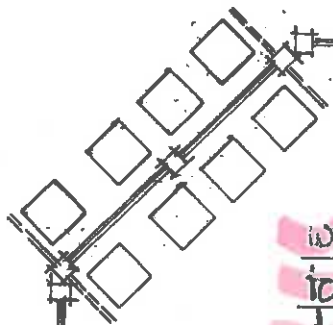


waste + recycling bins - taken  
to collection point on specified  
day.

ground floor plan  
block "A".

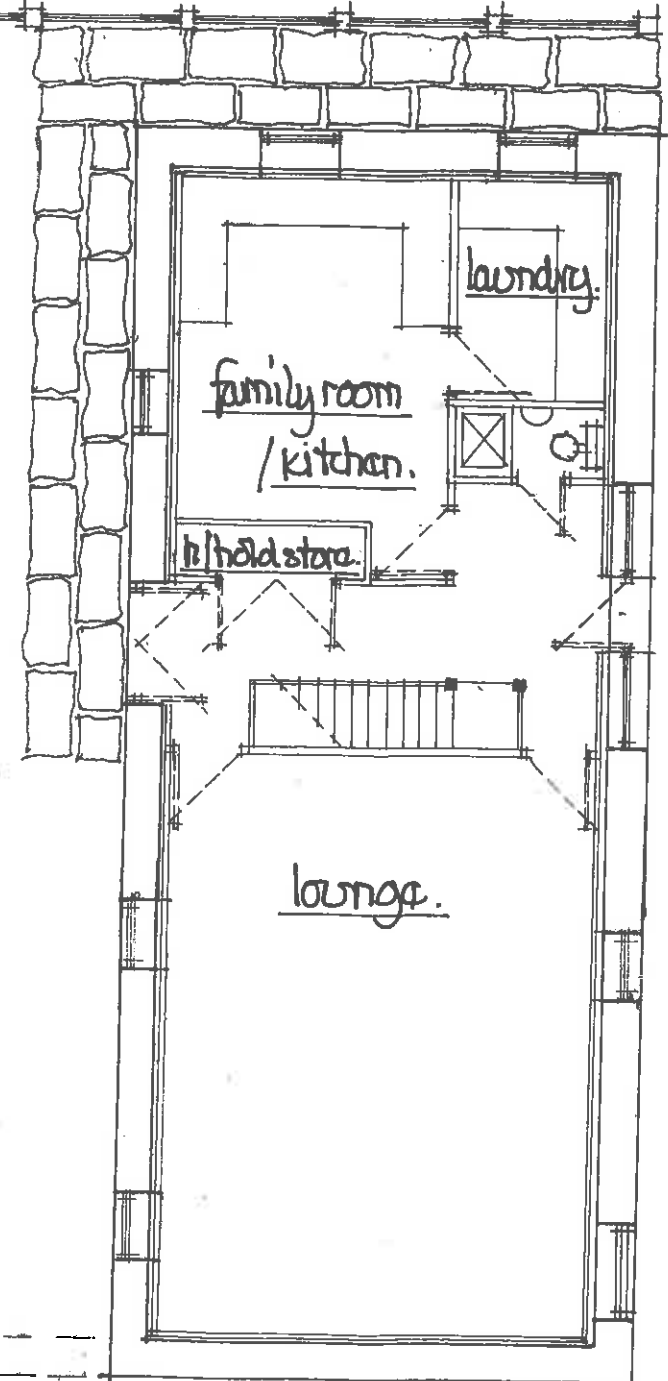

← see upper floor plan.

boundary fence details @ 1:100m  
dark stained timber panel

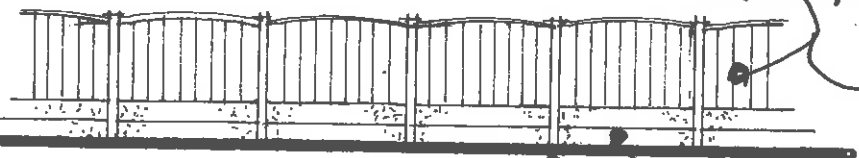

concrete post + base