


PROPOSED MATERIALS:

ROOF: Concrete interlocking tiles to match existing to extended garage roof, grp finish to new flat roof

WALLS: Facing brickwork to match existing

WINDOWS AND DOORS: Dark grey upvc to match existing, aluminium bifold doors.

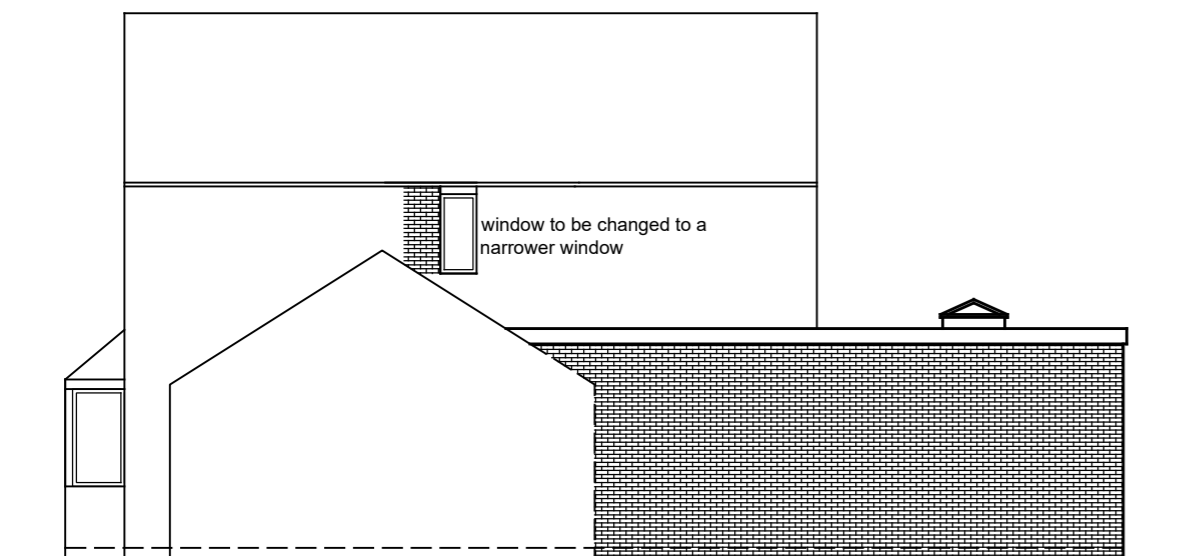

PROPOSED REAR ELEVATION




PROPOSED FRONT ELEVATION

▲
**PRINCIPAL
ENTRANCE**



PROPOSED SIDE ELEVATION

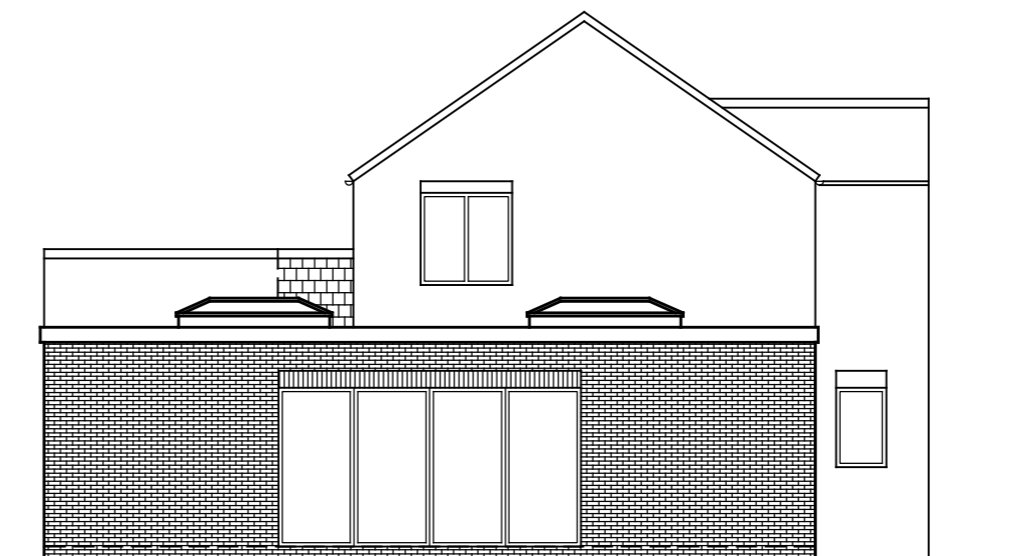

PROPOSED SIDE ELEVATION

Do not scale from this drawing unless for planning purposes.
Written dimensions only shall be taken from this drawing
All dimensions are approximate and must be checked on site by the Contractor prior to the commencement of any fabrication or building work on site. All dimensions are to be read in conjunction with any specialist consultants drawings. Any disparity between the drawings is to be brought to the attention of the client prior to the commencement of any fabrication or building work.
All legal boundaries are to be confirmed by the client prior to commencement of any work.
The plans are to be read in conjunction with the building specification
If any variations are made to the drawings or specification without Dachaigh Building Design Ltd's knowledge, Dachaigh Building Design Ltd will not be held accountable for non compliance of planning or building regulations.
The drawings and specification are the property of Dachaigh Building Design Ltd and shall not be copied whole or in part without written permission from Dachaigh Building Design Ltd

Description	
DACHAIGH BUILDING DESIGN LTD <i>tel: 07710529758</i> <i>email: dachaighltd@gmail.com</i>	
Address	14 Bella Avenue, Goldthorpe, S63 9GT
Project	Single storey rear and side extension to a 2 storey dwelling
Drawing title	PROPOSED ELEVATIONS
Drawing No. 03	Scale: 1:100@A3