


north elevation



south elevation

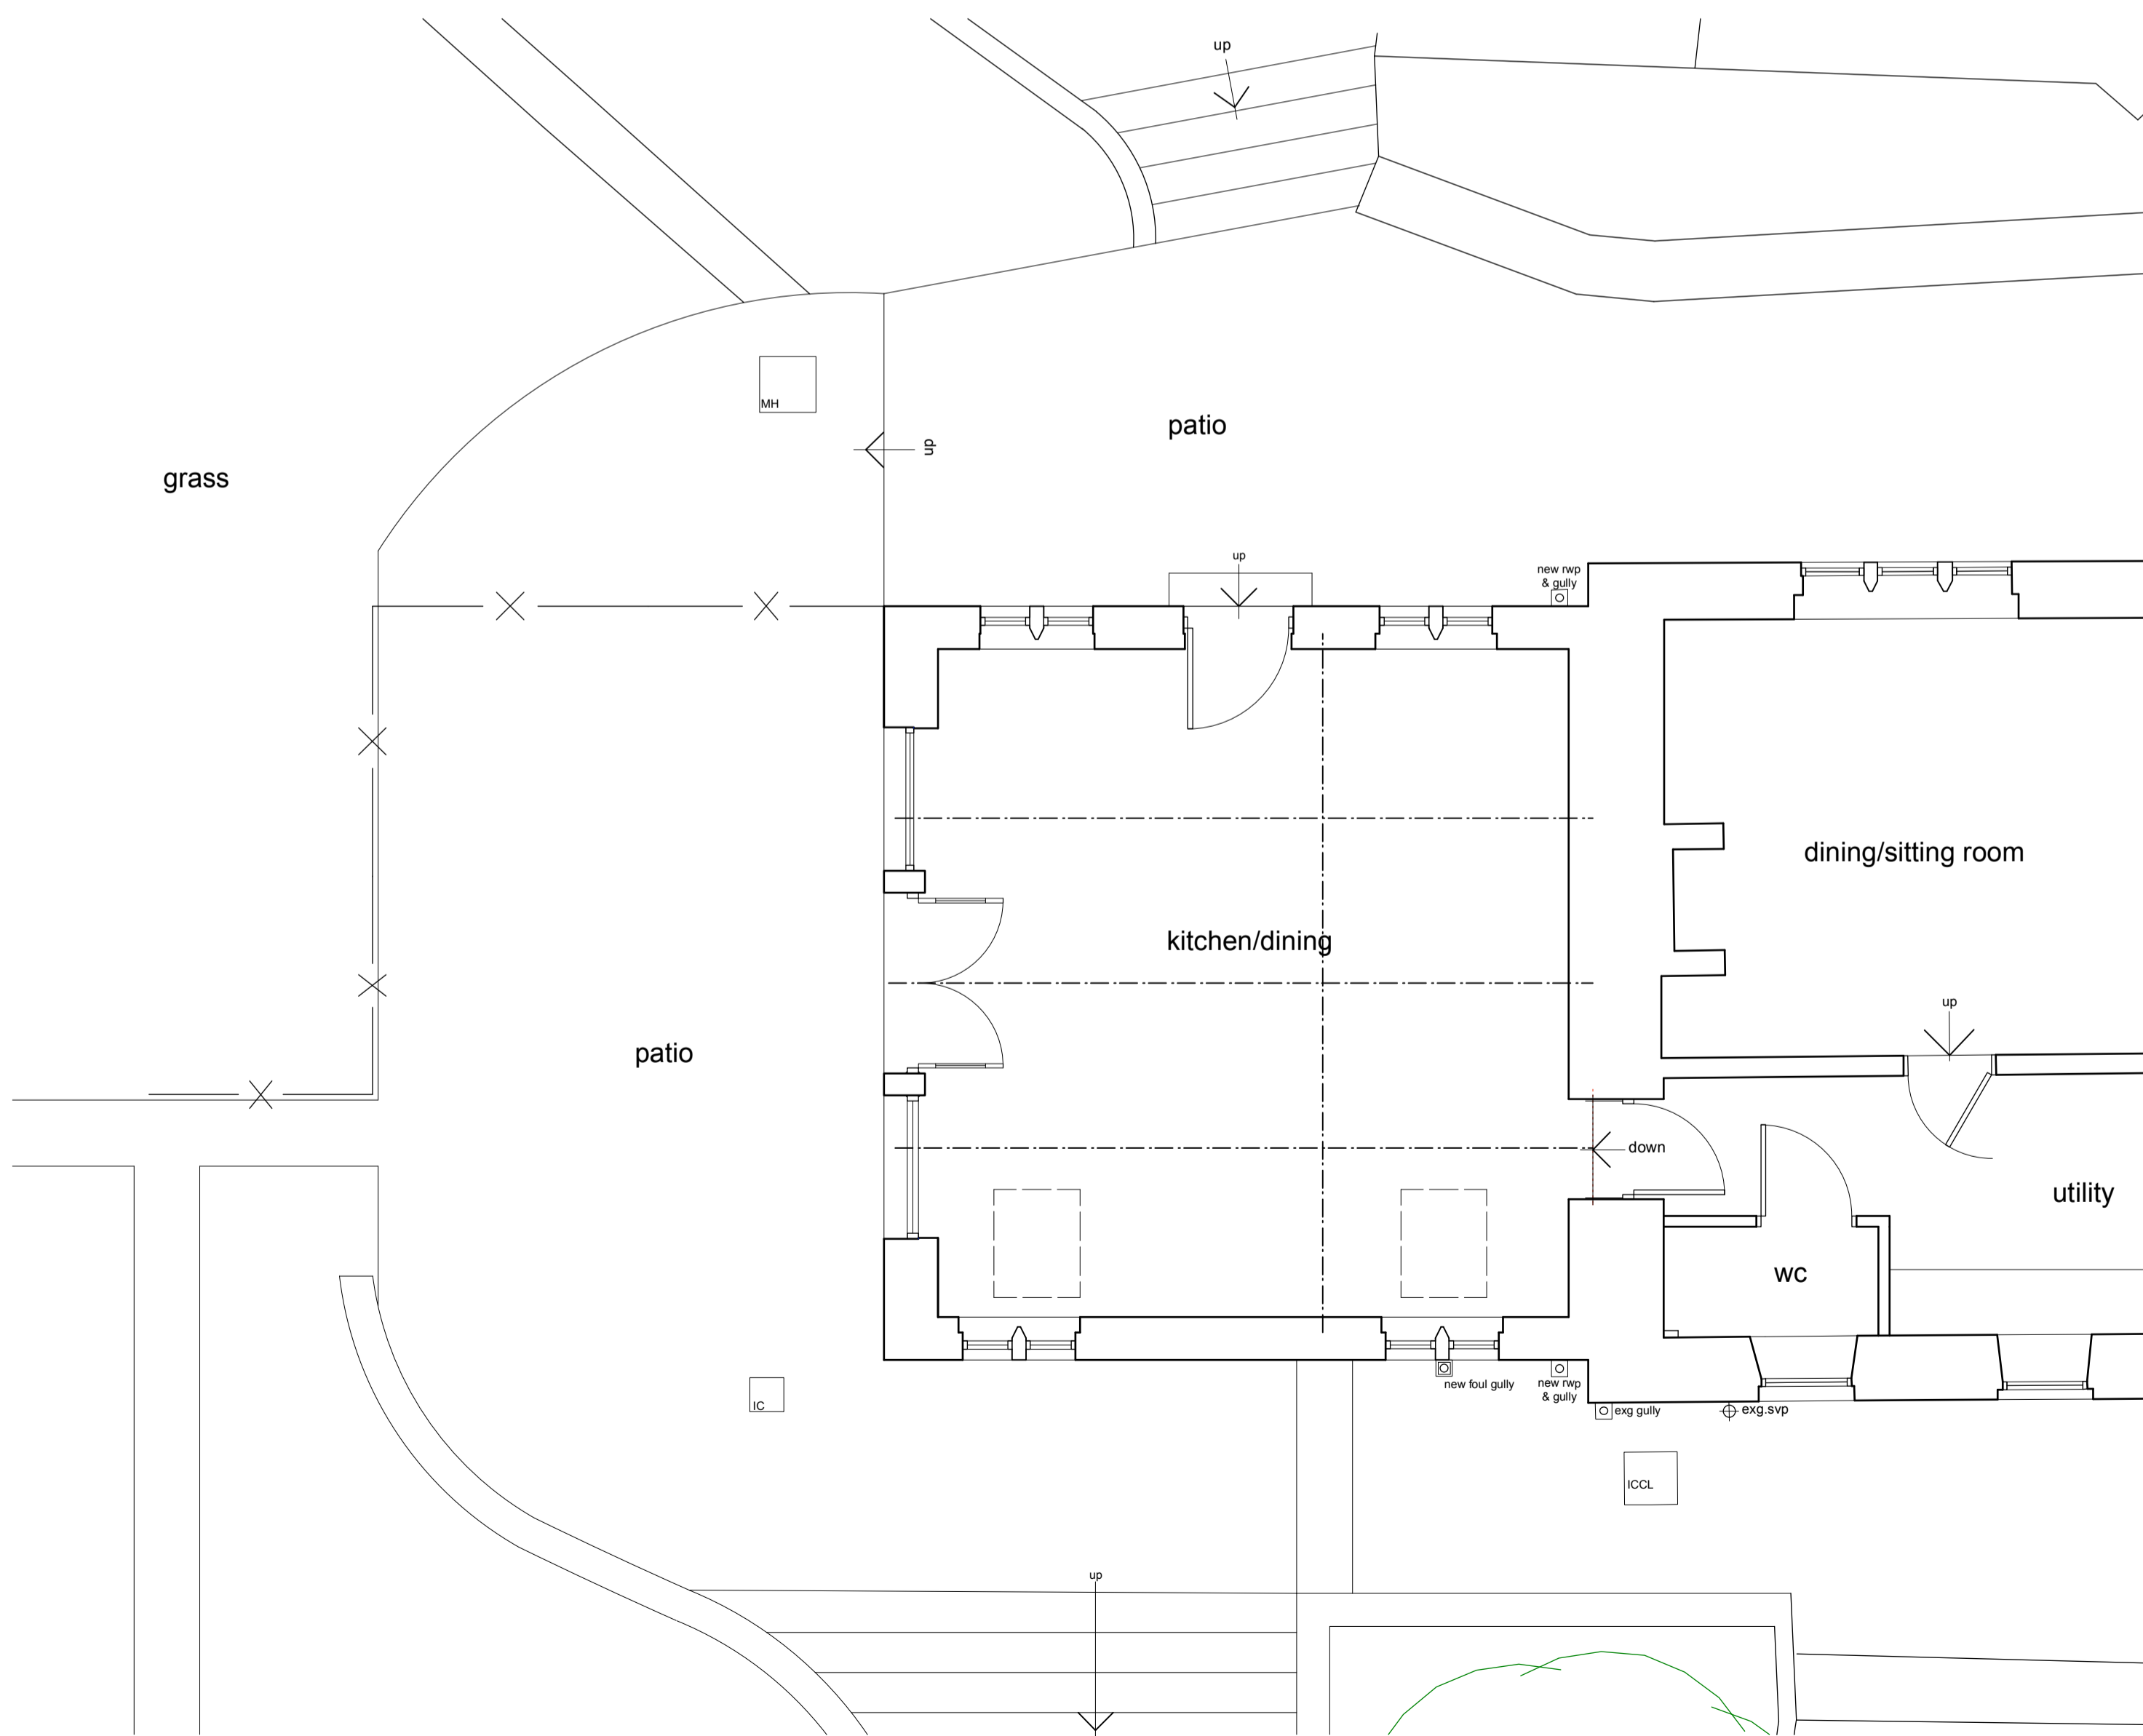

west elevation

This drawing has been prepared specifically for the purpose of obtaining Planning Permission and/or Building Regulation Approval. Its suitability for other purposes, without supplementary details and specifications, cannot be guaranteed. The Permissions and/or Approvals are beyond the Architects control, and no guarantee that such will be given or to be inferred by reason of the preparation of this drawing. Only figured dimensions are to be used. All dimensions to be checked on site. This drawing together with the design is the property and copyright of the Architect and must not be reproduced without prior written permission.

P01 Drawing originated 20.02.23 LH NG  
 rev. description date drawn apprd



project Proposed Extension to Previous Extension  
 at Shore Hall Farm, Shore Hall Lane, Millhouse Green, S36 9LY  
 for Mr C and Mrs A Hill

title General Arrangement as Existing  
 number 22116D-01-P01  
 scale 1:50  
 size A1