



ALL SIGNAGE SUBJECT TO SEPARATE APPLICATION FOR ADVERTISEMENT CONSENT

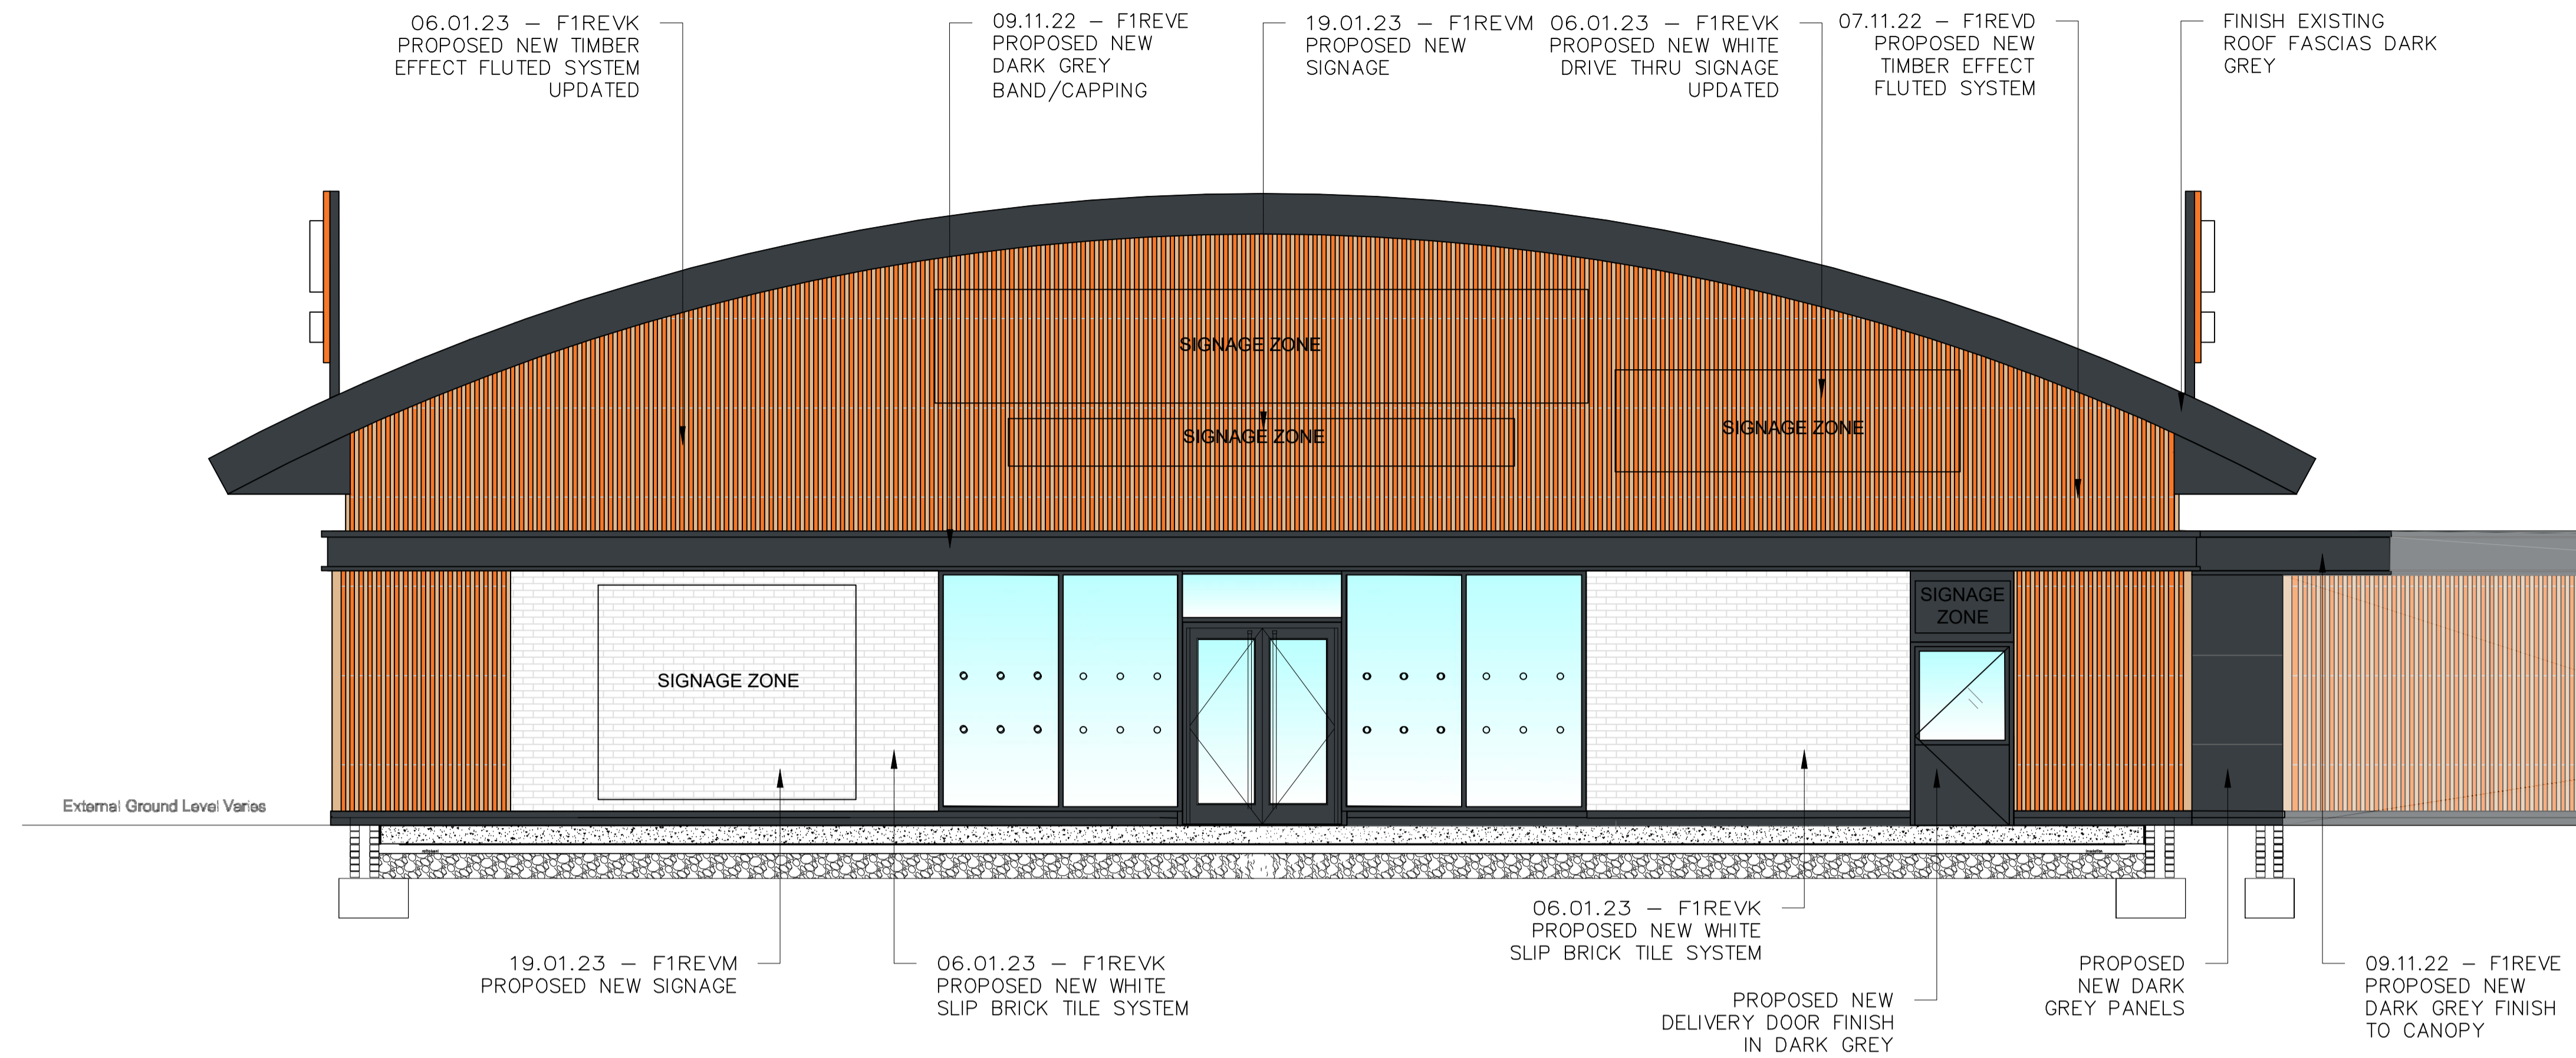

01 EXTERNAL FRONT ELEVATION
SCALE 1:50

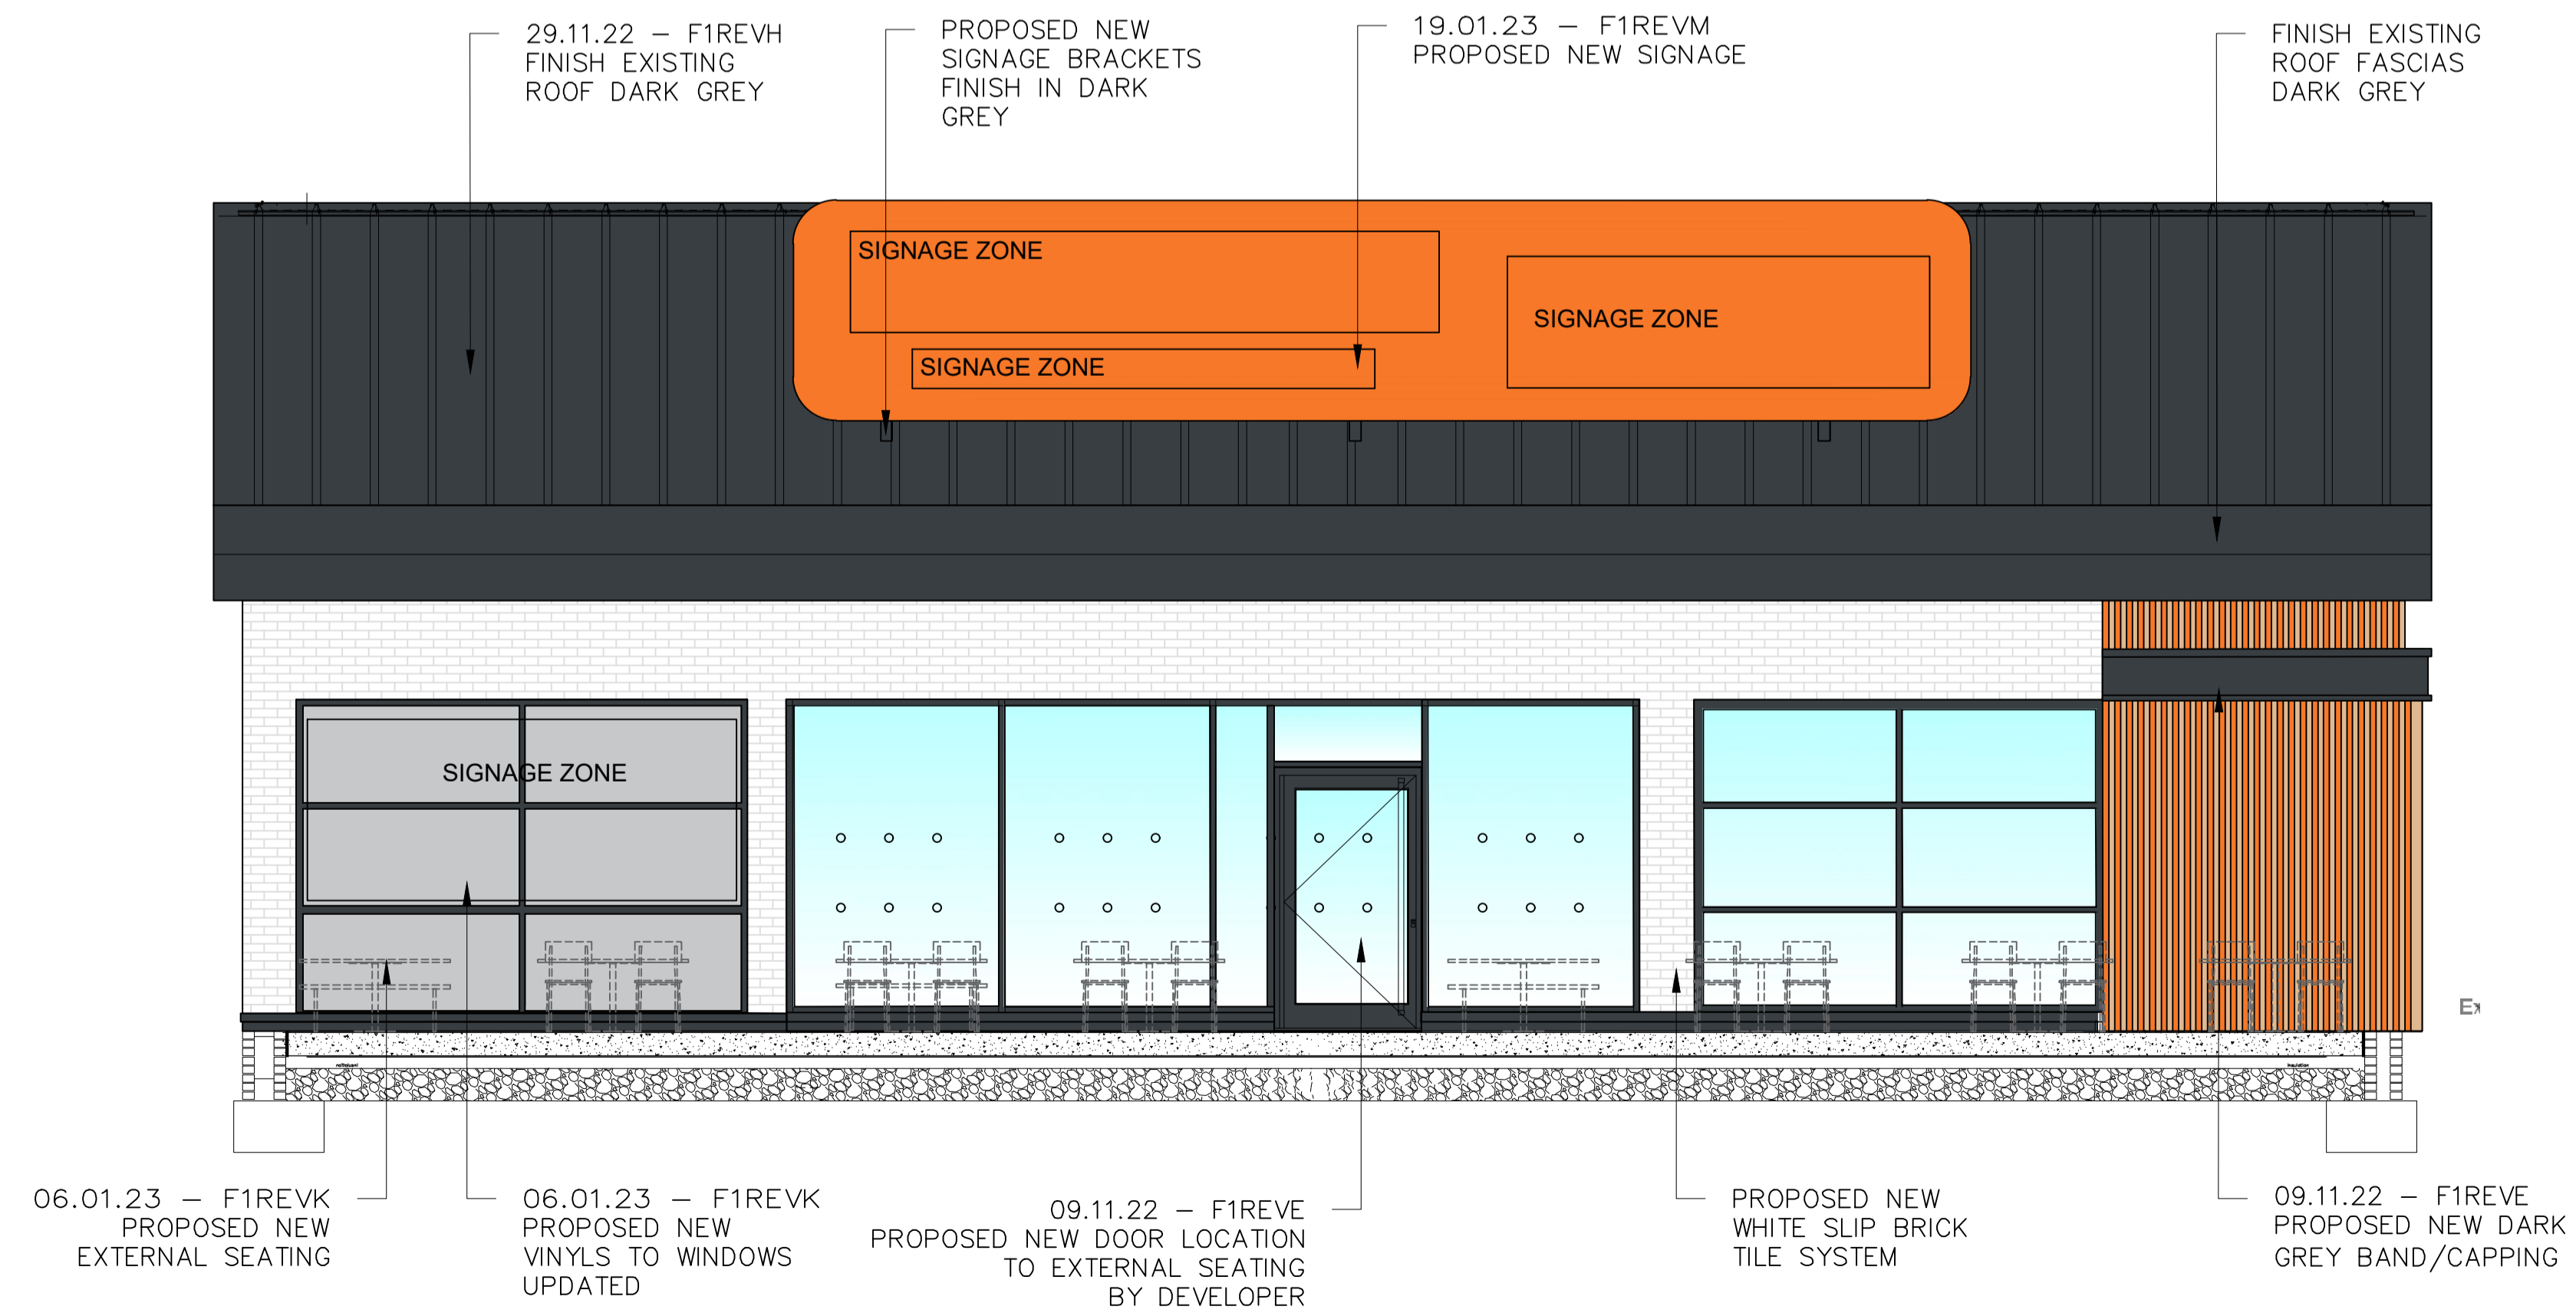

04 EXTERNAL SIDE ELEVATION
SCALE 1:50



ROOM 404-405
60 CHARLES STREET, LEICESTER,
LE1 1PB
t: (0)20 8446 0500
e: info@brownstudio.co.uk
w: www.brownstudio.co.uk

Project:

BARNSELY

Client:
POPEYES, UK

ADDRESS:
THE PEEL CENTRE,
HARBOROUGH HILL RD,
BARNSELY S71 1BQ

Drawing Title:
PROPOSED ELEVATIONS

Drawing No: C100

Job No: 1693	Status: PIREVA	Date: 17.02.23
Scale: 1:100@A1	Drawn: MN	Checked: CB

ALL DRAWINGS HAVE BEEN PREPARED FROM A DIGITAL SURVEY OR EXISTING DRAWINGS PROVIDED BY OTHERS. ACCURACY CANNOT BE ASSURED. IT IS THE CONTRACTORS RESPONSIBILITY TO CARRY OUT SITE DIMENSION CHECKS AND PRODUCE ROD DRAWINGS. DETAILS WILL BE SUBJECT TO APPROVAL OF ROD'S AND SITE STRIP OUT.

ALL M&E SERVICES TO BE CONFIRMED

© copyright reserved by BOSA