




Location Map

1:1250

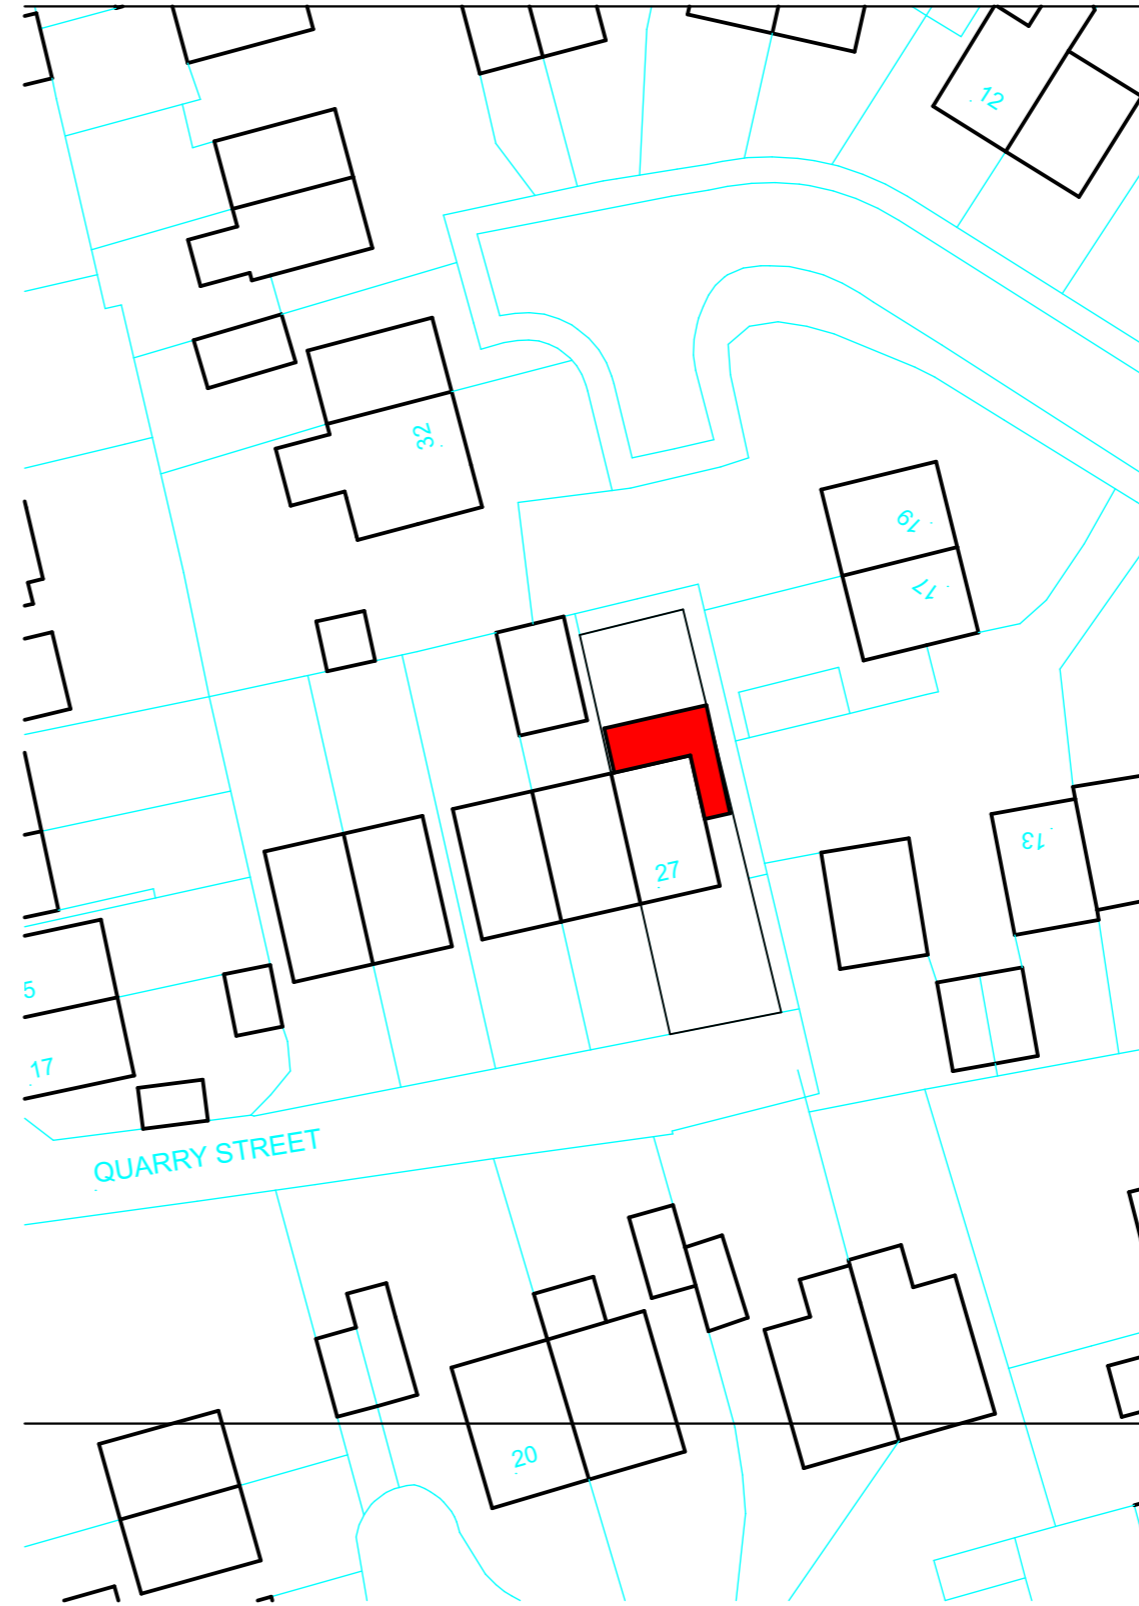

Site Plan

1:500

**CARLM**  
**Design**  
**Ltd**

CIAT

affiliate

CARLM DESIGN LTD  
 11 Swallow Lane  
 Sheffield S26 2GR  
 Mob : 07941593630  
 info@carlmdesign.co.uk

Scales @ A3	Issuing Office
<b>SAS</b>	<b>SHEFFIELD</b>

Project No.  
**1216**

Client Approval	
<input type="checkbox"/>	A - Approved
<input type="checkbox"/>	B - Approved with Comments
<input type="checkbox"/>	C - Do Not Use

Status Purpose of Issue  
**PLANNING**

Project  
**27 Quarry Street  
 Barnsley  
 S72 8LS**

Layout Title  
**SITE SURVEY**

Client  
 Emma Hodson  
 Barnsley  
 S72 8LS

Drawing Number			
project	originator	number	rev
<b>A1.1</b>			