



EXISTING FRONT ELEVATION
SCALE 1:50



PROPOSED FRONT ELEVATION
SCALE 1:50

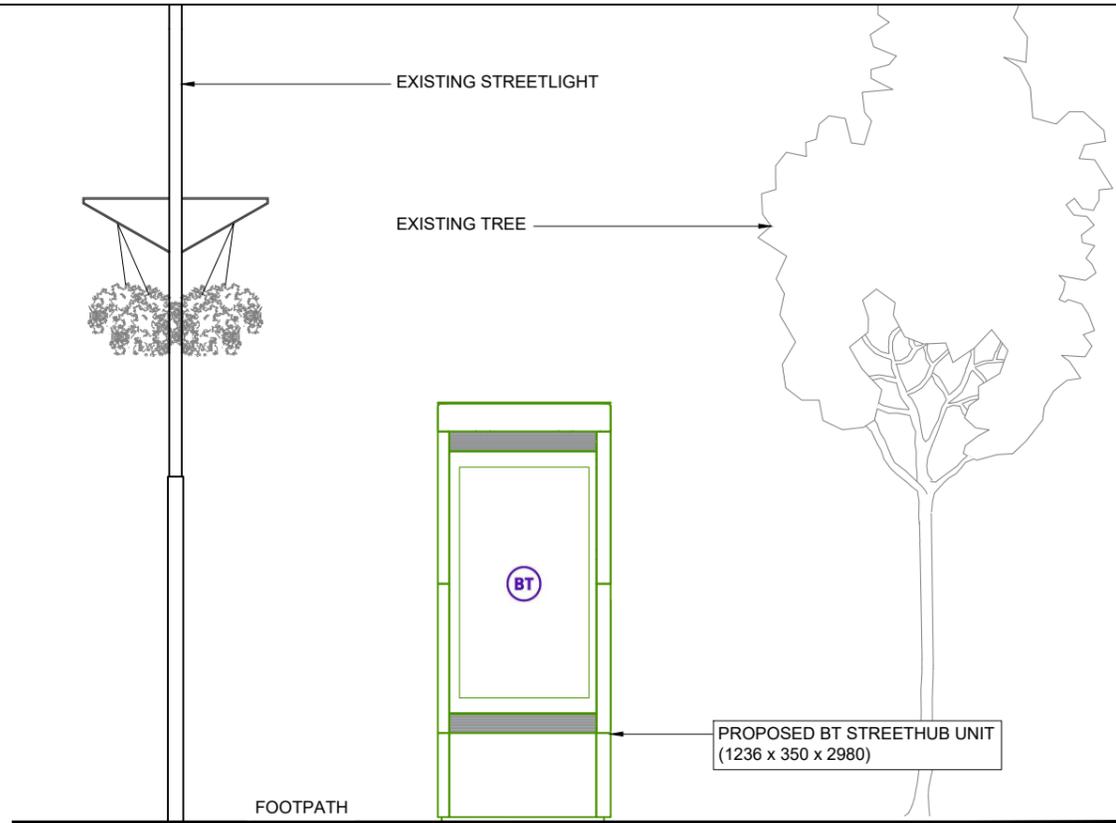

PROPOSED PHOTOMONTAGE
NTS

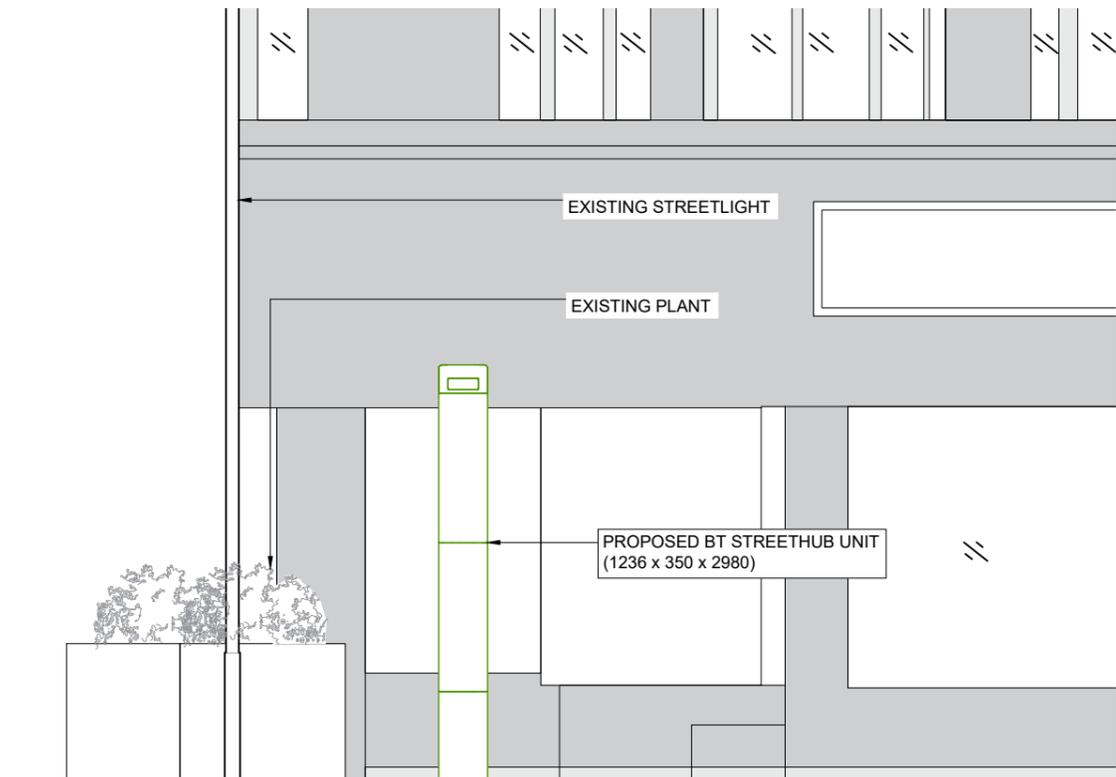

PROPOSED SIDE ELEVATION
SCALE 1:50

GENERAL NOTES

Use written dimensions only, do not scale from drawing. Use latest revision of all referenced information.

LAT 53.552716 LONG -1.480975

Rev	Date	Description	Drawn	Chkd
A	01/09/2025	New BT Streethub Structure	RMK	ABH



Drg Status
PLANNING

Cell No. & Name

3-BNY005

Site Name & Address

Pavement at Queen Street, near jcn w/ Eldon Street, Barnsley, S70 1SJ

Drawing Title

EXISTING AND PROPOSED ELEVATIONS

Scale 1:50 Date 01/09/2025

Drawn By RMK Checked By ABH

Drawing Number 003 Revision A