




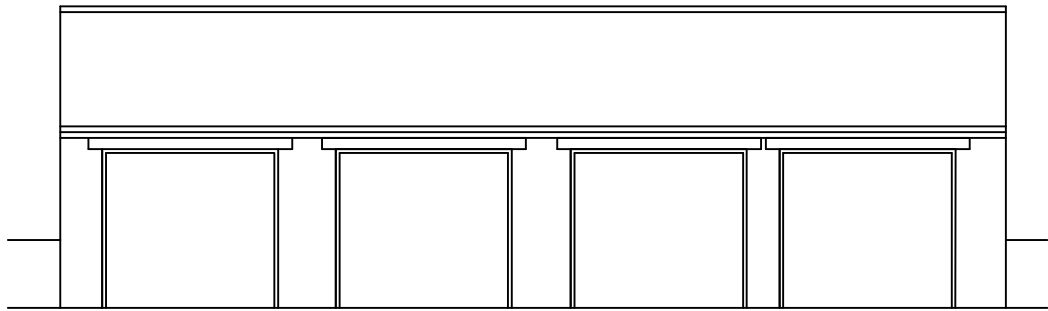


FRONT ELEVATION

 


REAR ELEVATION

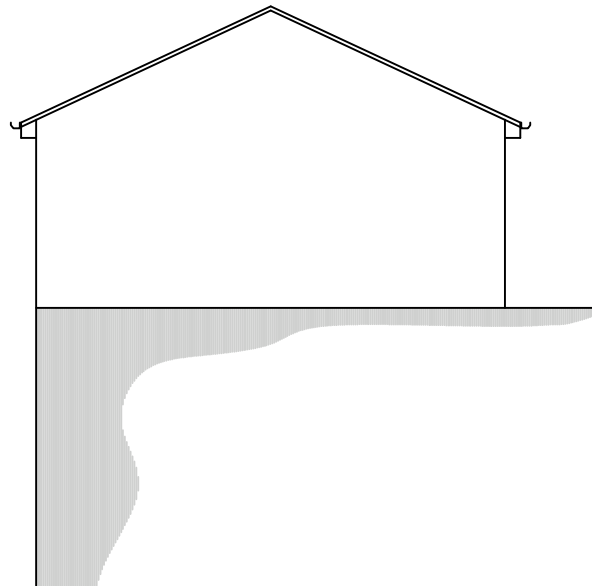


SIDE ELEVATION

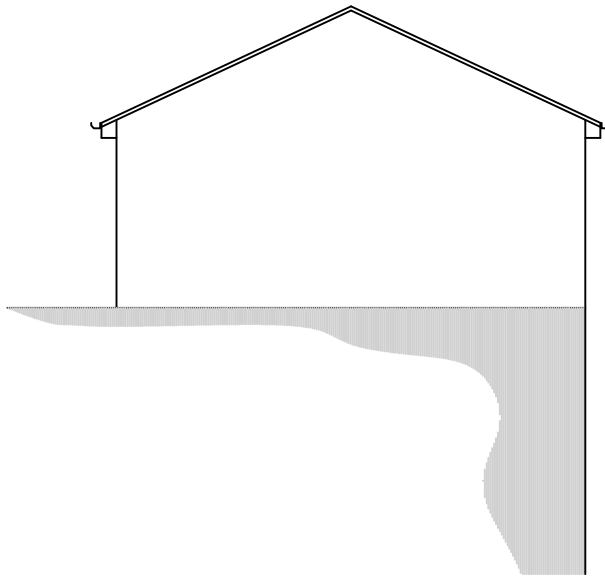

SIDE ELEVATION

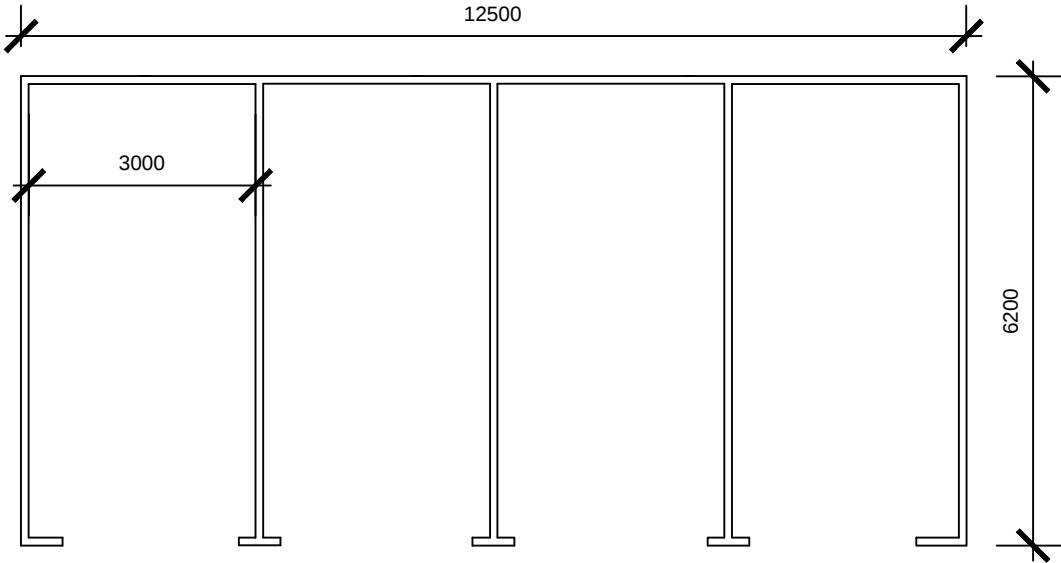

PLAN

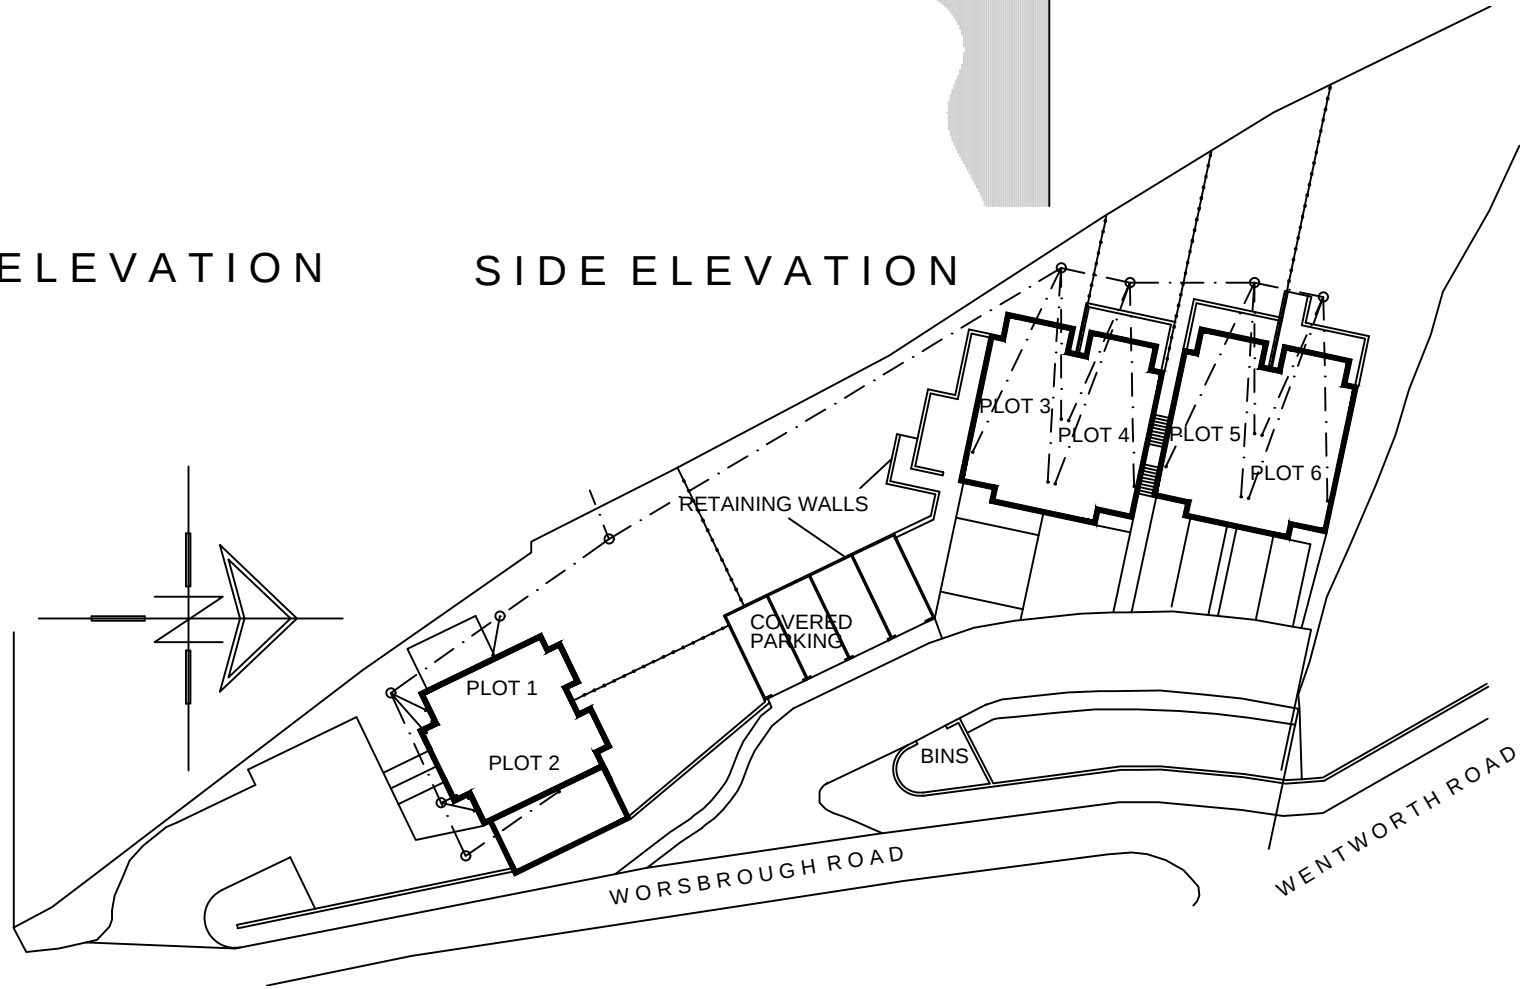

SITE PLAN

SCALE 1:500



8 MORSTON BUSINESS PARK,
WHALEY ROAD, BARUGH GREEN,
BARNSELY.
S75 1HQ

Phone: 01226 208482
Fax: 01226 283030
Email: info@whiteaguspartnership.co.uk
Web: www.whiteaguspartnership.co.uk

ARCHITECTURAL SERVICES AND SURVEYORS

Project. RESIDENTIAL DEVELOPMENT WORSBROUGH ROAD BLACKER HILL		Client. PEARL DEVELOPMENTS LTD			
Drawing Title. PROPOSED COVERED PARKING		Date. SEPT 2016	Scale. 1:500@A3		
Ref. 15-171	Dwg. No. 06	Rev.			
Date	Suffix	Description	Date	Suffix	Description