


THIS DRAWING IS A PLANNING SUBMISSION DRAWING BUT THE PLANNING DECISION NOTICE ISSUED BY THE LOCAL AUTHORITY SHOULD BE CONSIDERED AS BEING THE DEFINITIVE DOCUMENT WITH REGARD TO THE PERMISSION GRANTED.


THIS DRAWING SHOULD NOT BE USED AS A WORKING DRAWING OR FOR ERECTION PURPOSES. IT IS ONLY AN ELEVATION DRAWING FOR SUBMISSION TO THE LOCAL AUTHORITY TO TRY TO GAIN PLANNING PERMISSION.

CA 2273-CPR-0168


1000 x 30 x 0.5mm THICK BOX PROFILE PLASTISOL COATED METAL SHEETS

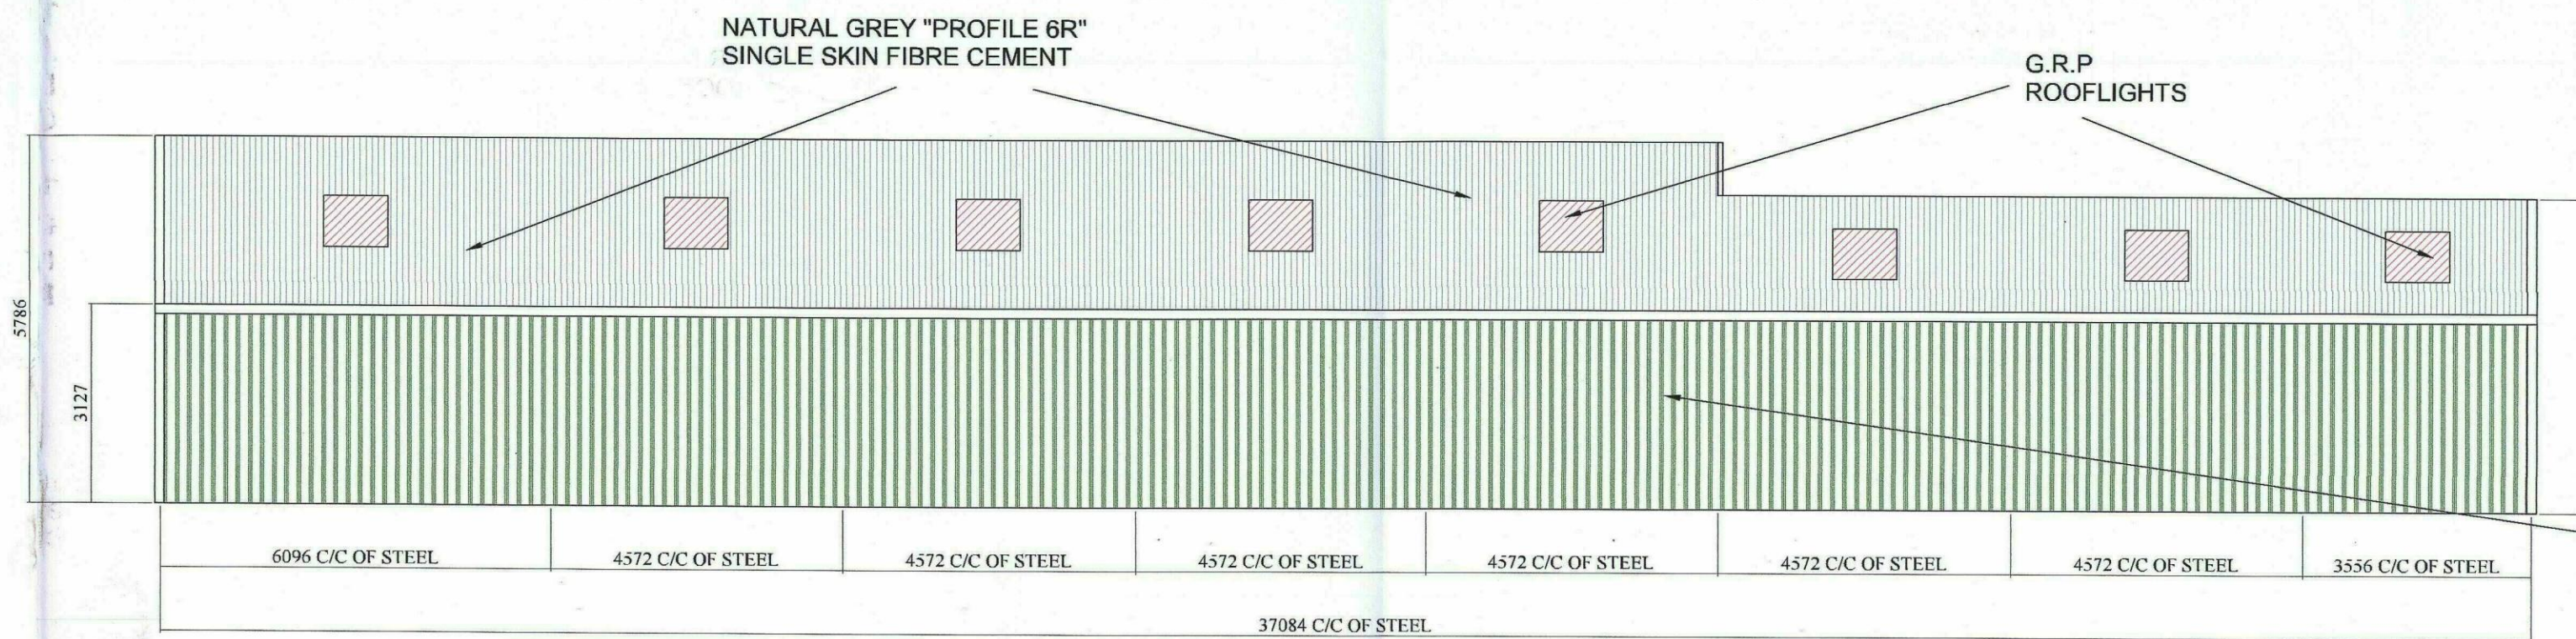


VIEW ON SIDE ELEVATION

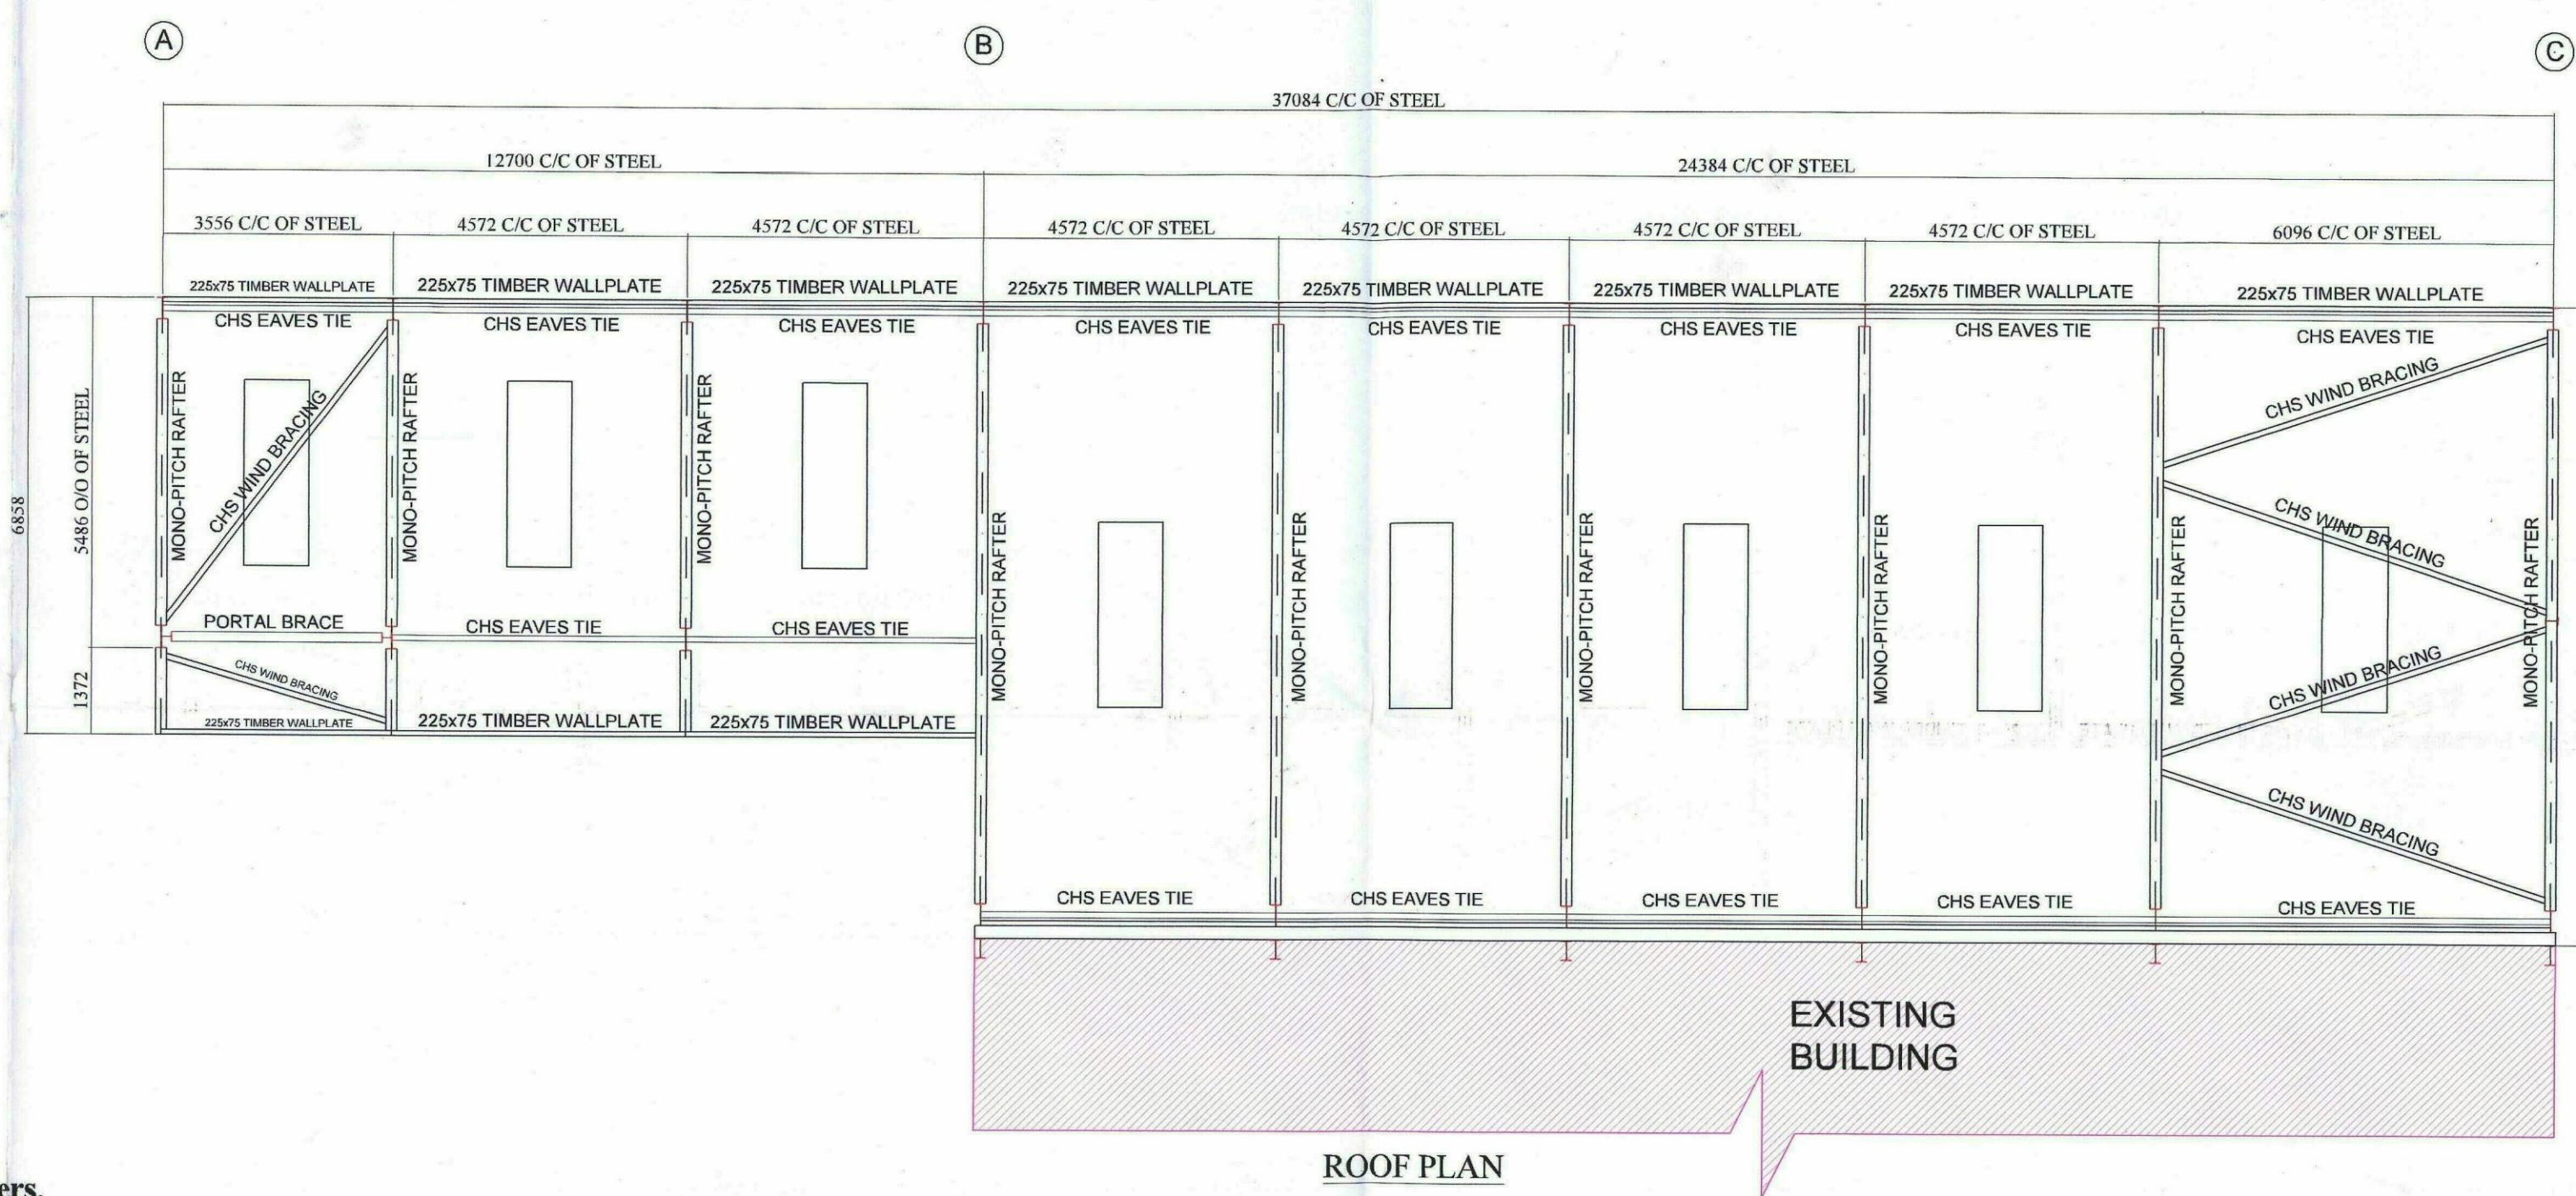

ROOF PLAN

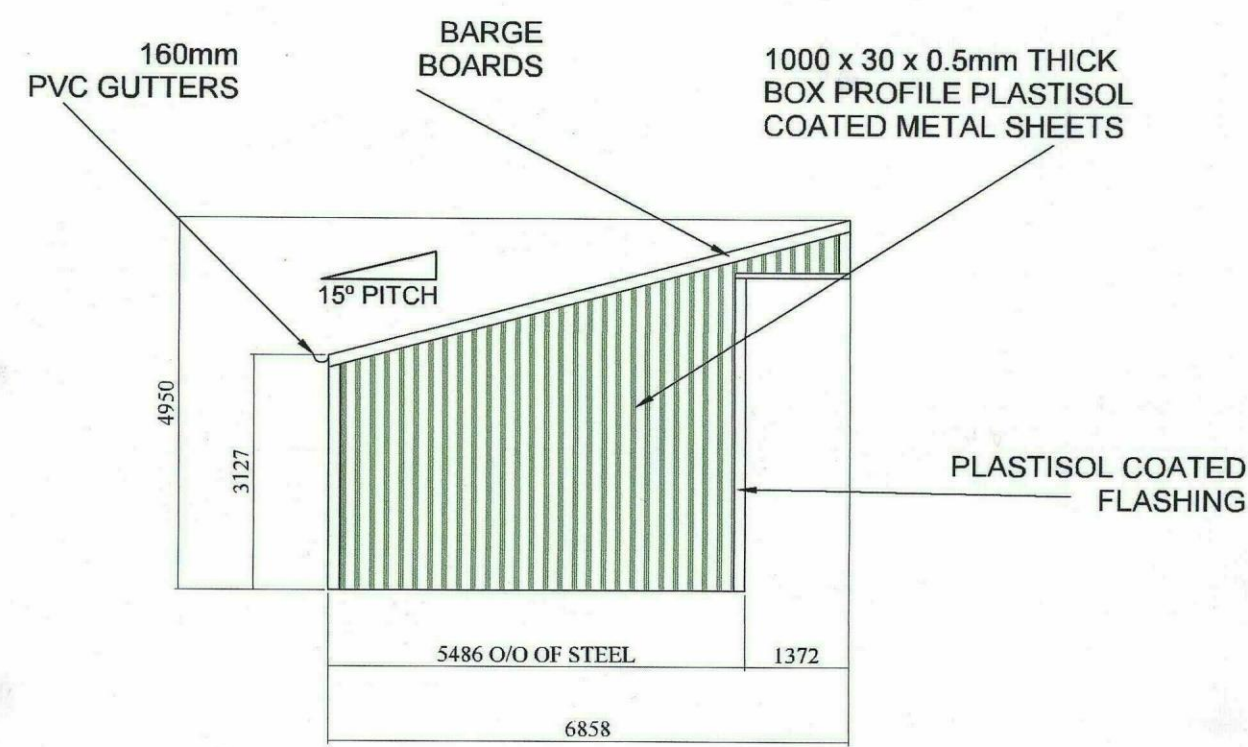

VIEW ON GABLE END C

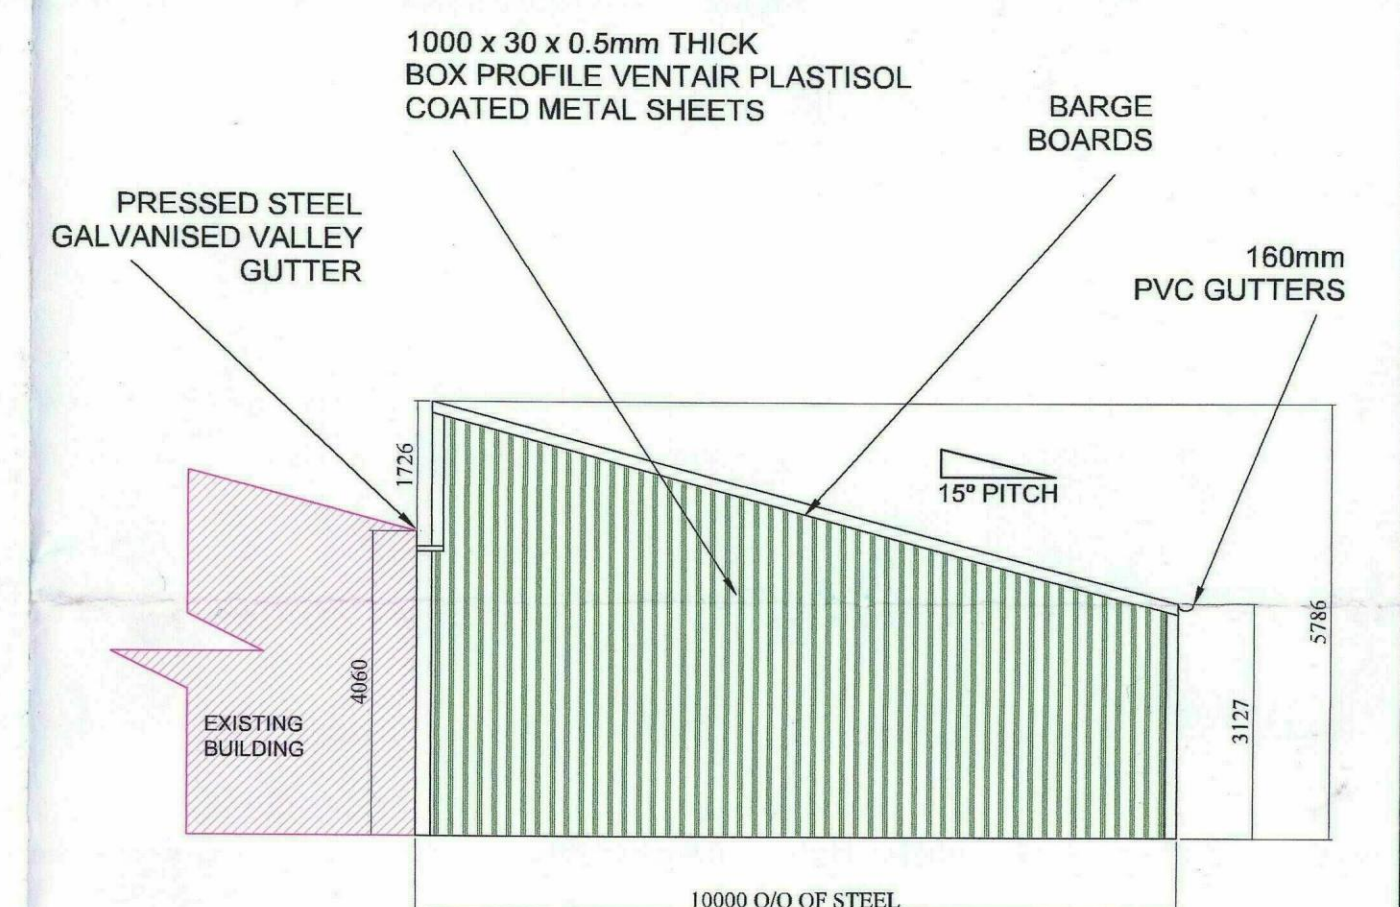

VIEW ON GABLE END A

**Framework:**

- 356 x 171 x 45Kg UB stanchions.
- 305 x 165 x 40Kg UB & 254 x 146 x 31Kg UB mono pitch rafters.
- 203 x 133 x 25Kg UB Gable Pillars.
- CHS eaves ties
- CHS rafter braces in each end bay of the roof and vertical bracing in each end bay of each side.
- 225 x 75mm Timber purlins.
- 225 x 75mm Timber wallplates.
- 125 x 75mm Timber rails.

**Cladding:**


**Roof:**

Natural grey "Profile 6R" single skin fibre cement sheets. The roof to incorporate eight grp safelights & barge boards. High flow P.V.C. gutters and fall pipes.


**Verticals:**

1000 x 30 x 0.5mm thick Box profile plastisol coated metal sheeting to the levels detailed on the elevations.

All cladding materials to be agreed with the local authority, but generally to match the existing adjacent buildings.

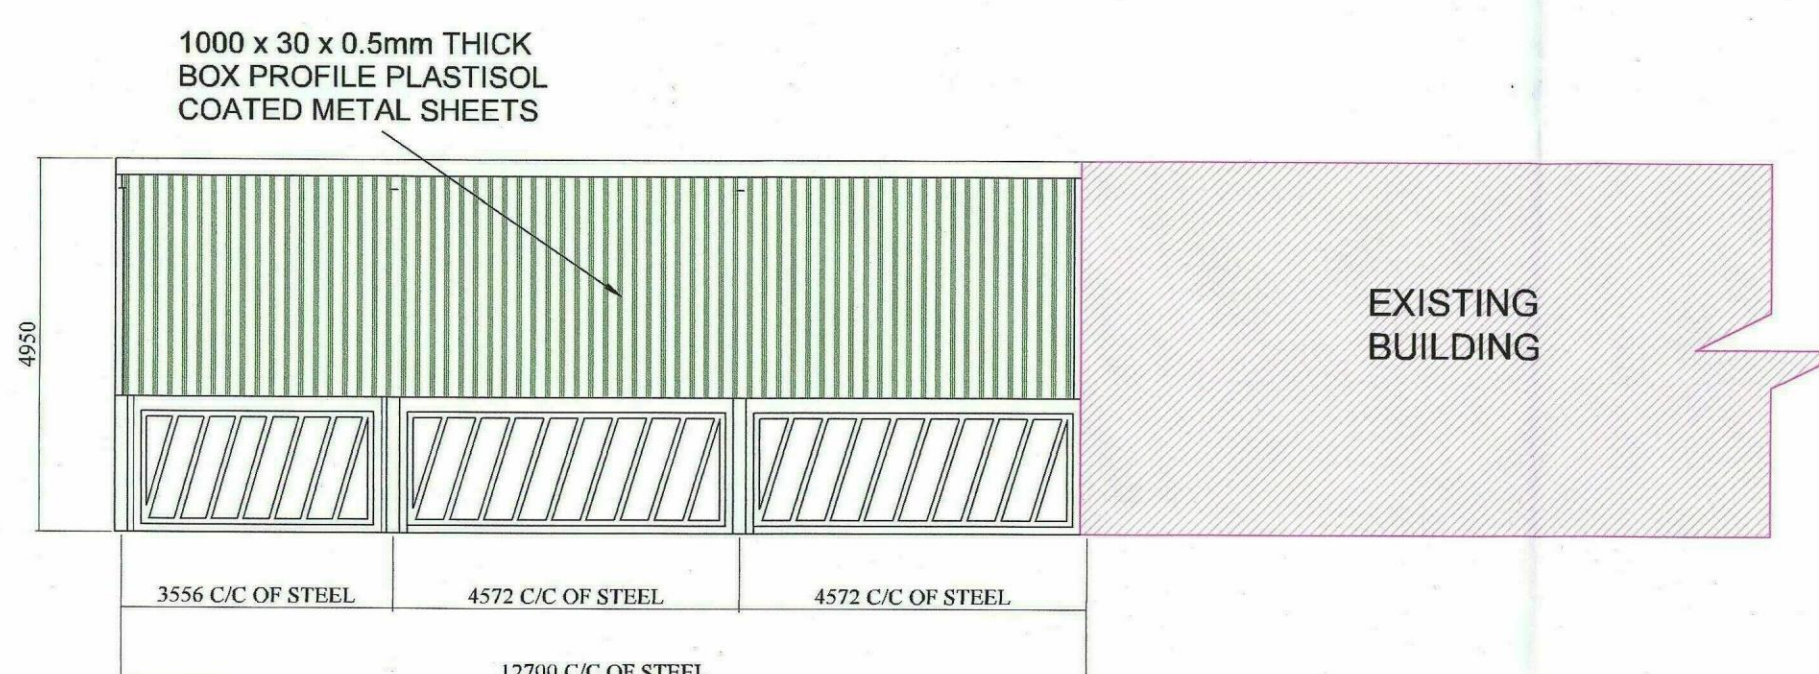

VIEW ON SIDE ELEVATION

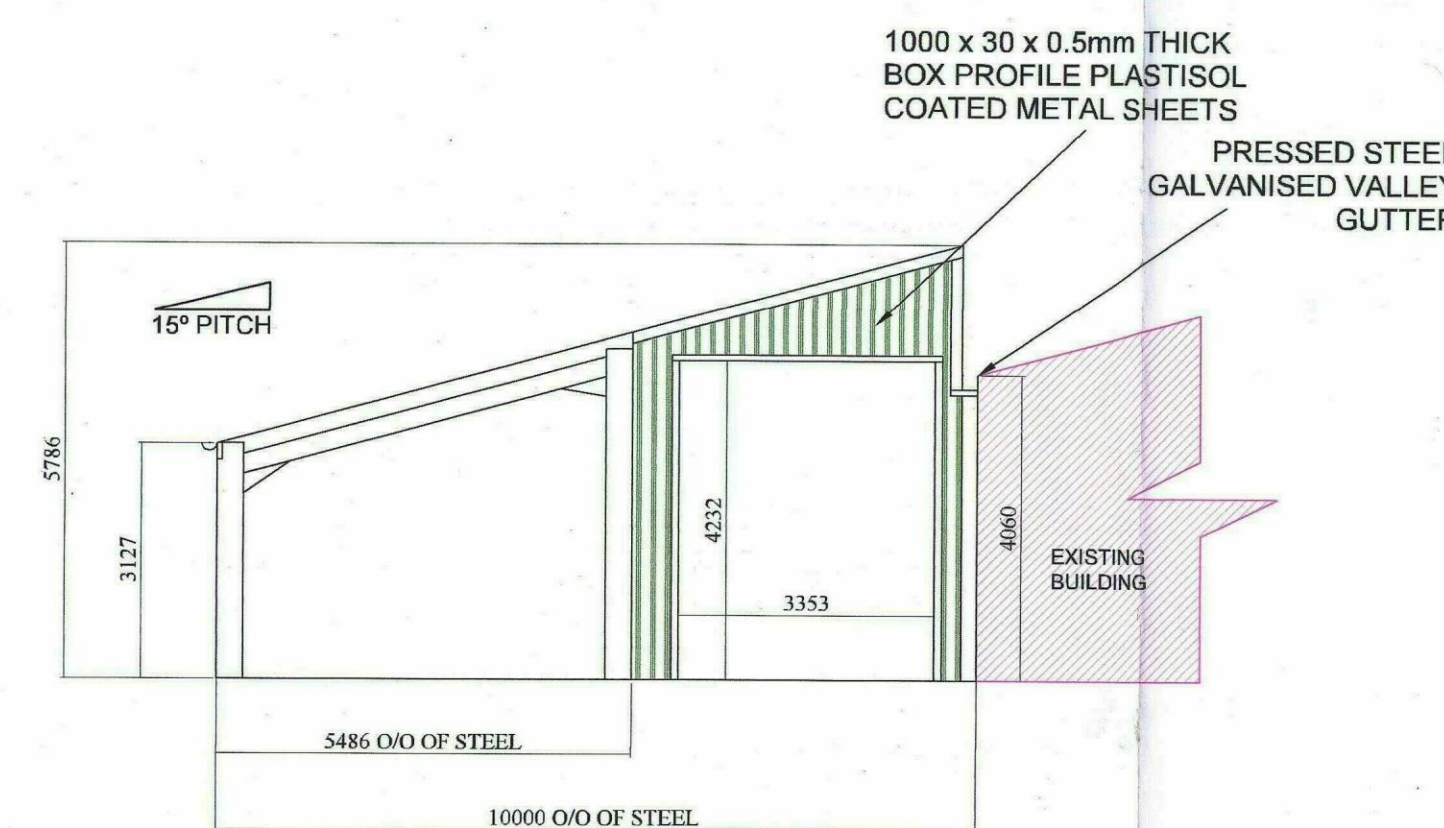

VIEW ON GRID LINE B

**Client**  
A Dickinson & Sons  
Far Royd Moor Farm,  
Royd Moor Road,  
Thurstone,  
Sheffield,  
S36 7RD

**Job Title**  
PROPOSED NEW  
AGRICULTURAL BUILDING

**Drawing Title**  
PLAN AND ELEVATIONS



email: sales@wareingbuildings.co.uk  
web: www.wareingbuildings.co.uk

**J Wareing & Son (Wrea Green) Ltd**  
Whinbrick Works  
Blackpool Road  
Westby  
Preston  
PR4 2RJ  
Tel: 01772 682159 or  
01772 682924  
Fax: 01772 671071

Scale 1:100 @ A1	Date JUN 2020	Drawn JTW
---------------------	------------------	--------------

Drawing Number P7011-01	Rev. B
----------------------------	--------