




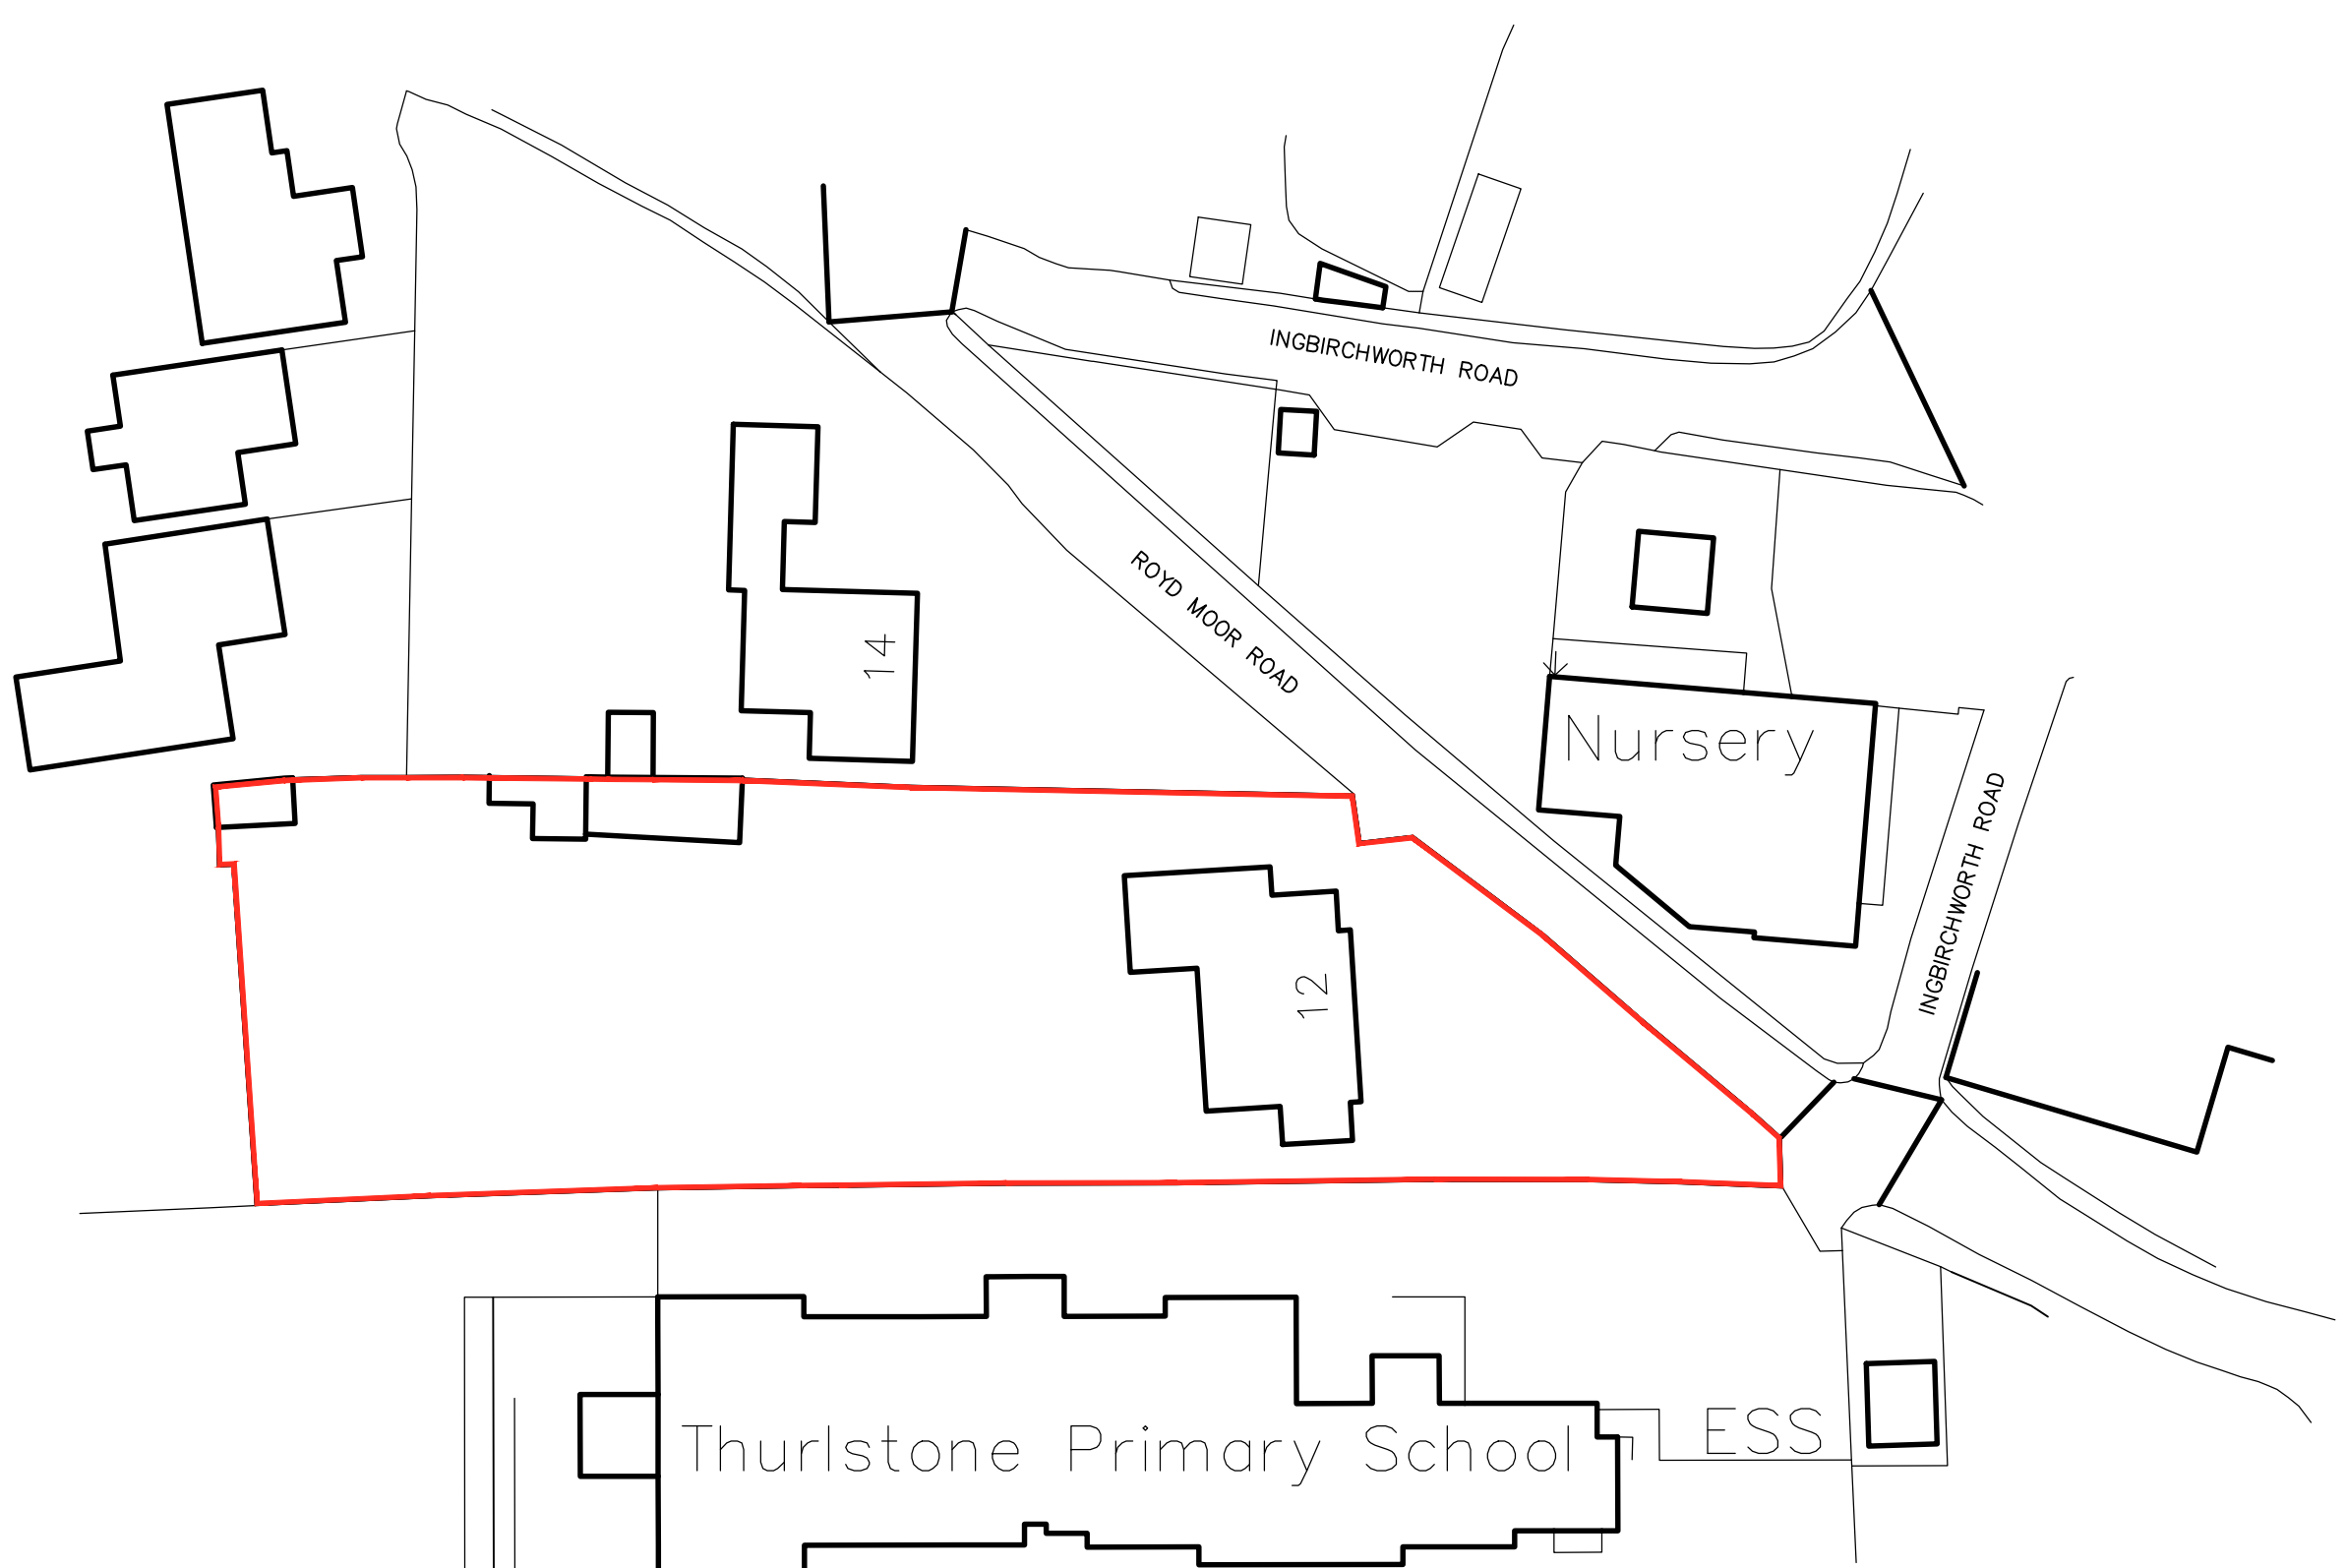



SITE PLAN
SCALE 1:500

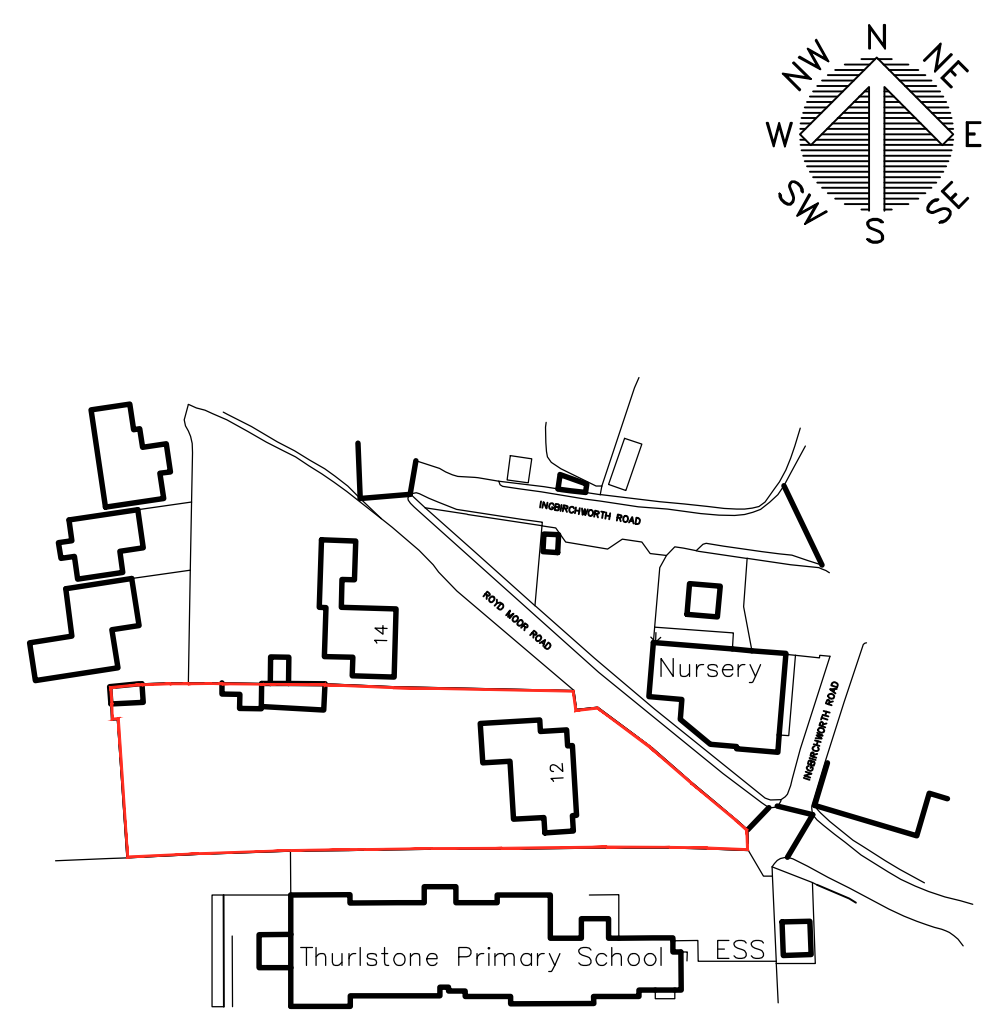

LOCATION PLAN
SCALE 1:1250

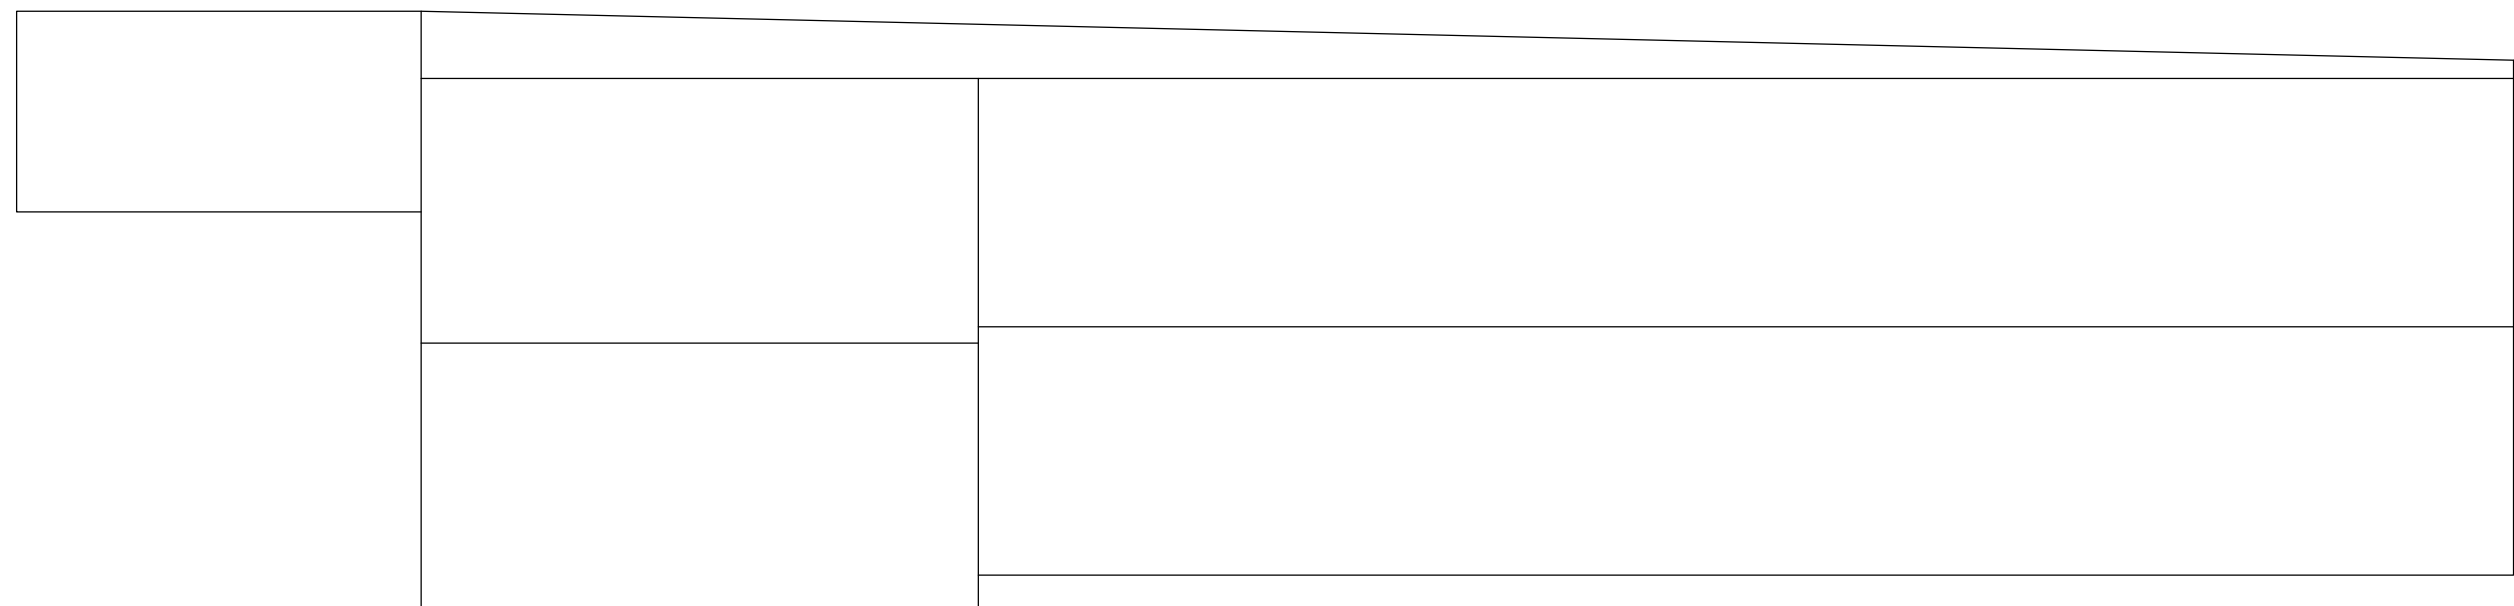

EXISTING PLAN
SCALE 1:50

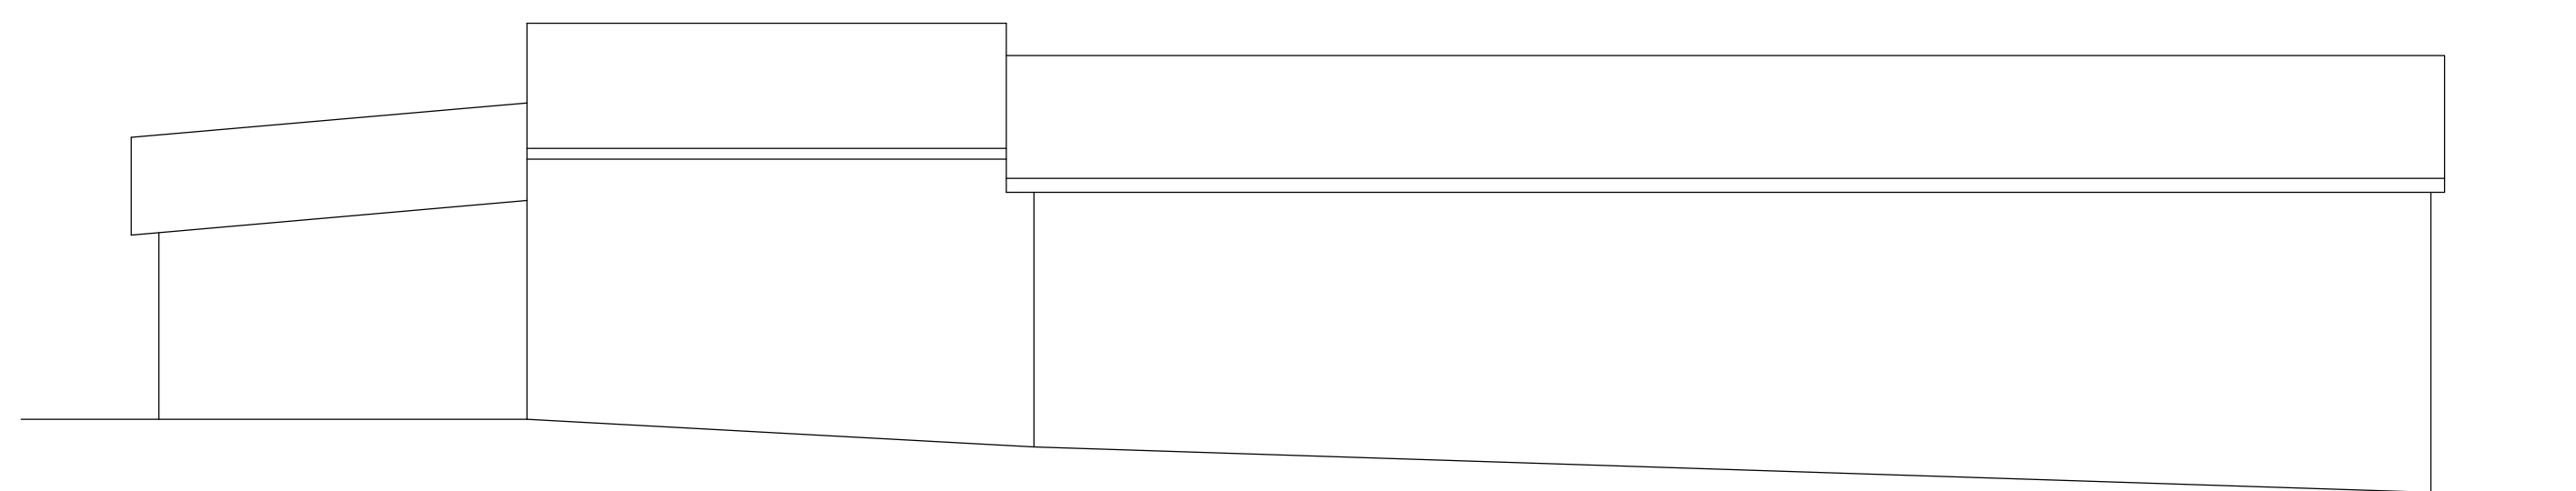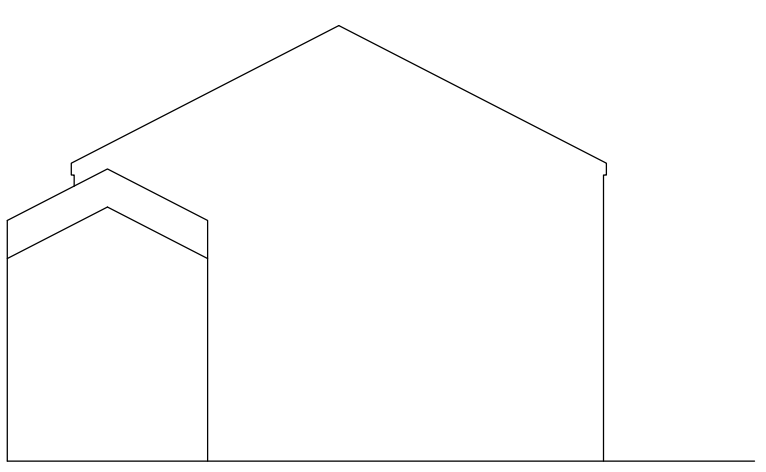

EXISTING ELEVATIONS
SCALE 1:50

 White Agus Architctural Services			OFFICE ONE, DRILL HALL, 11 EASTGATE, BARNSELEY, S70 2EU			Phone: 01226 208482 Email: info@whiteagus.co.uk Web: www.whiteagus.co.uk		
Project. PROPOSED GARAGE 12 ROYD MOOR ROAD S36 9RD					Client. MR RICHARD CARPENTER			
Drawing Title. PLANS AND ELEVATIONS					Date. DEC 2024		Scale. 1:50 & 1:100 @ A1	
					Ref. 24-137		Dwg. No. 01	
Date	Suffix	Description			Date	Suffix	Description	