

**Notes:**

PLANNING DRAWINGS - THIS DRAWING SHOULD NOT BE USED FOR ANY OTHER PURPOSES THAN THAT SPECIFIED HERE

COPYRIGHT - THIS DRAWING MAY NOT BE REPRODUCED OR MODIFIED IN WHOLE OR PART BY ANY PERSON OR ORGANISATION WITHOUT THE ARCHITECTS CONSENT. ISSUING COPIES TO THIRD PARTIES MAY NOT BE DONE WITHOUT THE ARCHITECTS CONSENT

Revision: --

Revision List:

0 5m

**EXISTING MATERIALS**  
Walls - Brick  
Roof - Concrete tiles  
Windows / Doors - White PVCu

Project/ Client: 156 Baugh Lane / Daniels

Drawing Title: Elevations - Existing


Drawing Number: 2131/TP/004

Scale at A3: 1:100


Date: Nov 21



North East Elevation

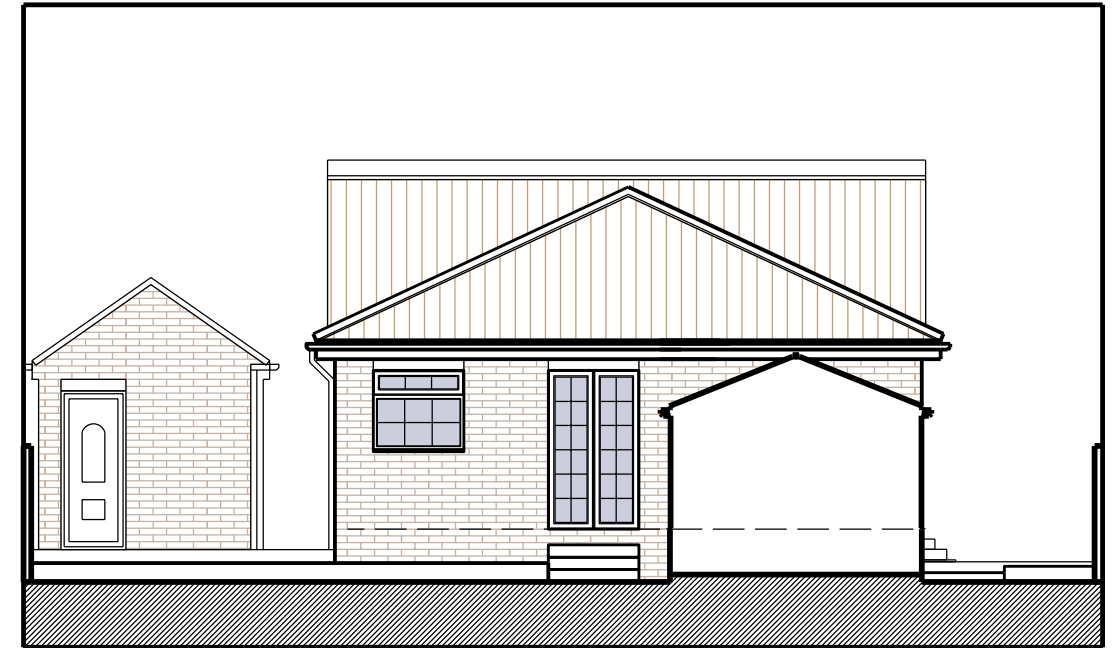

South East Elevation

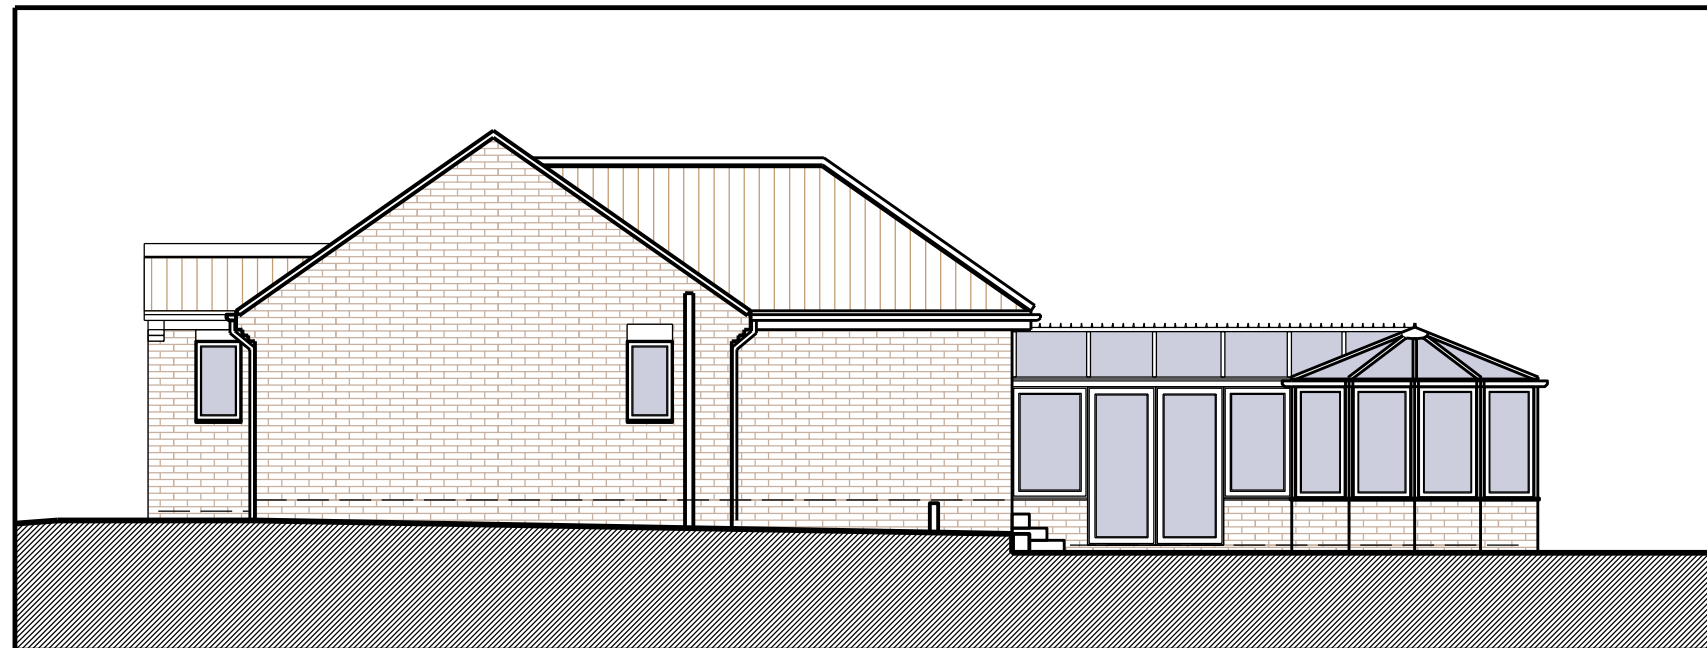

South West Elevation



North West Elevation