




WEST ELEVATION

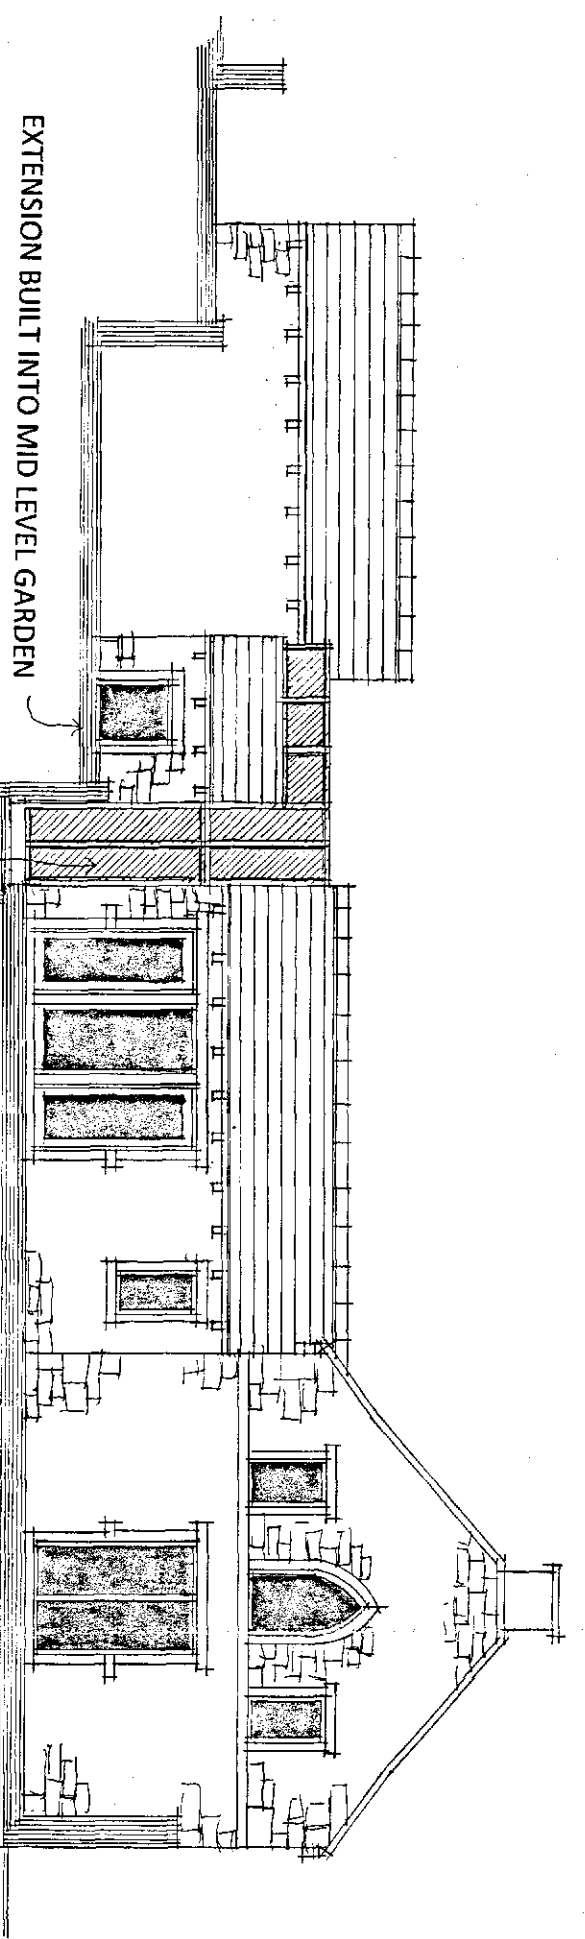


SOUTH ELEVATION

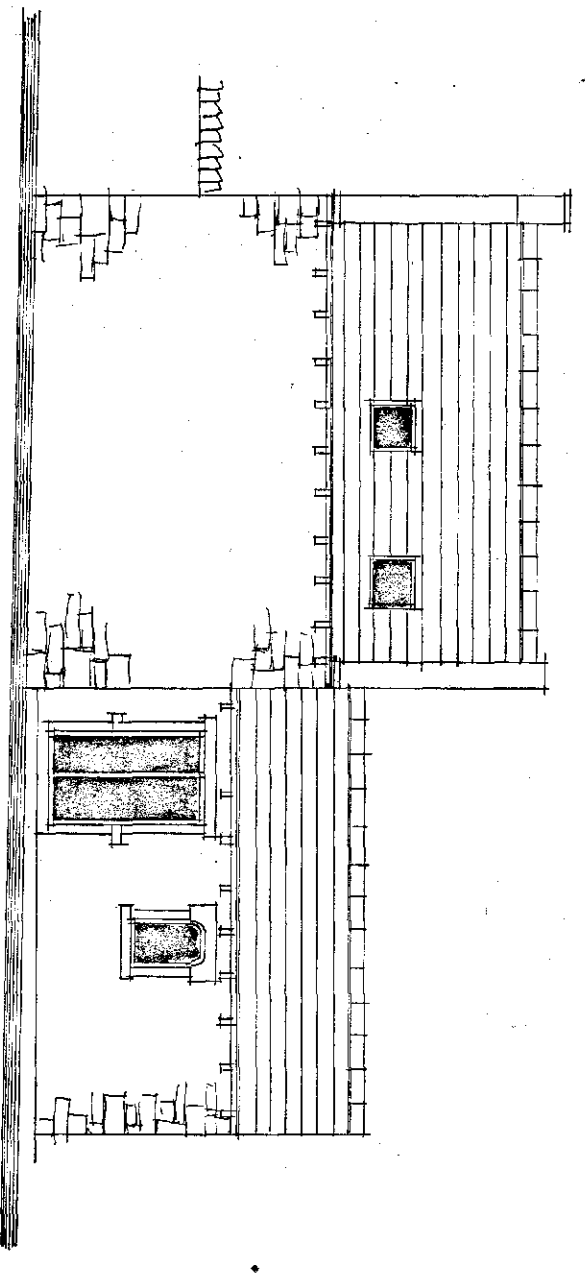


EAST ELEVATION

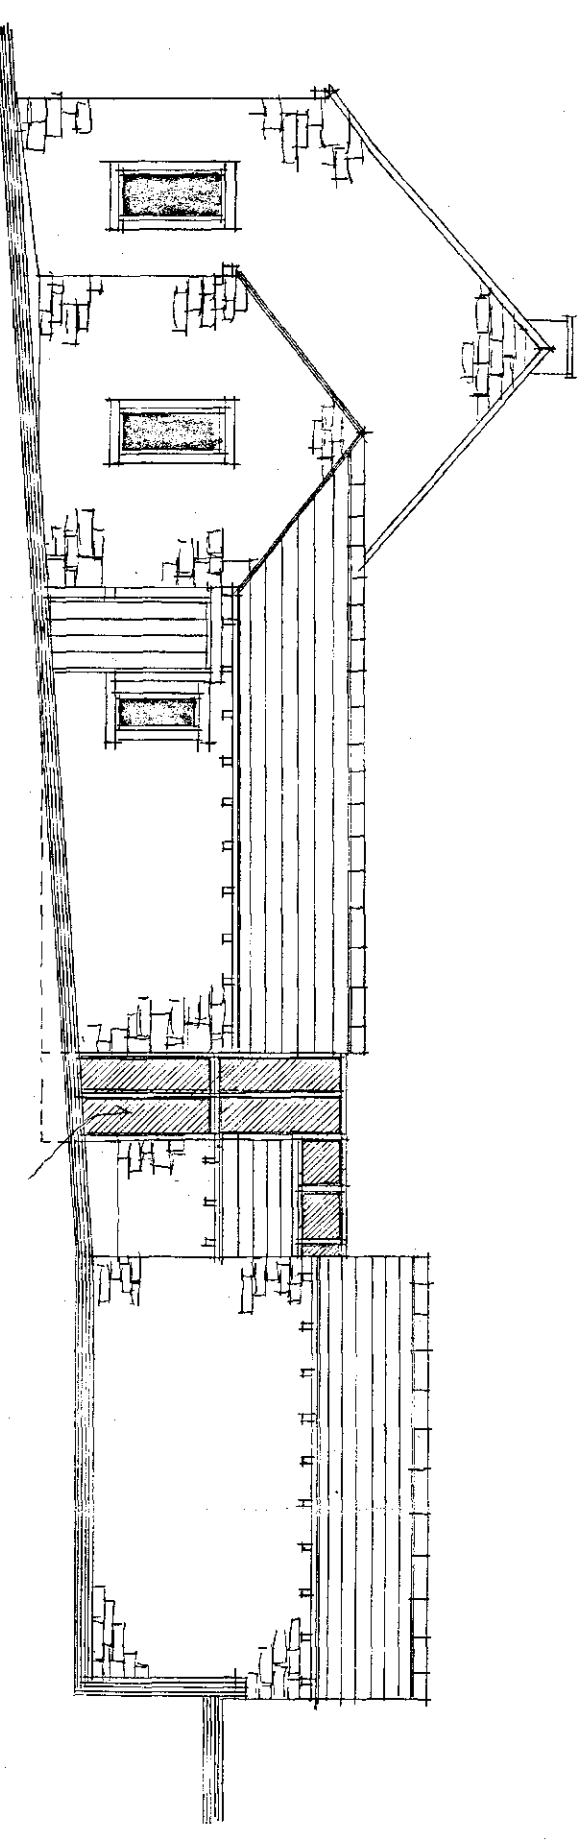

NORTH ELEVATION

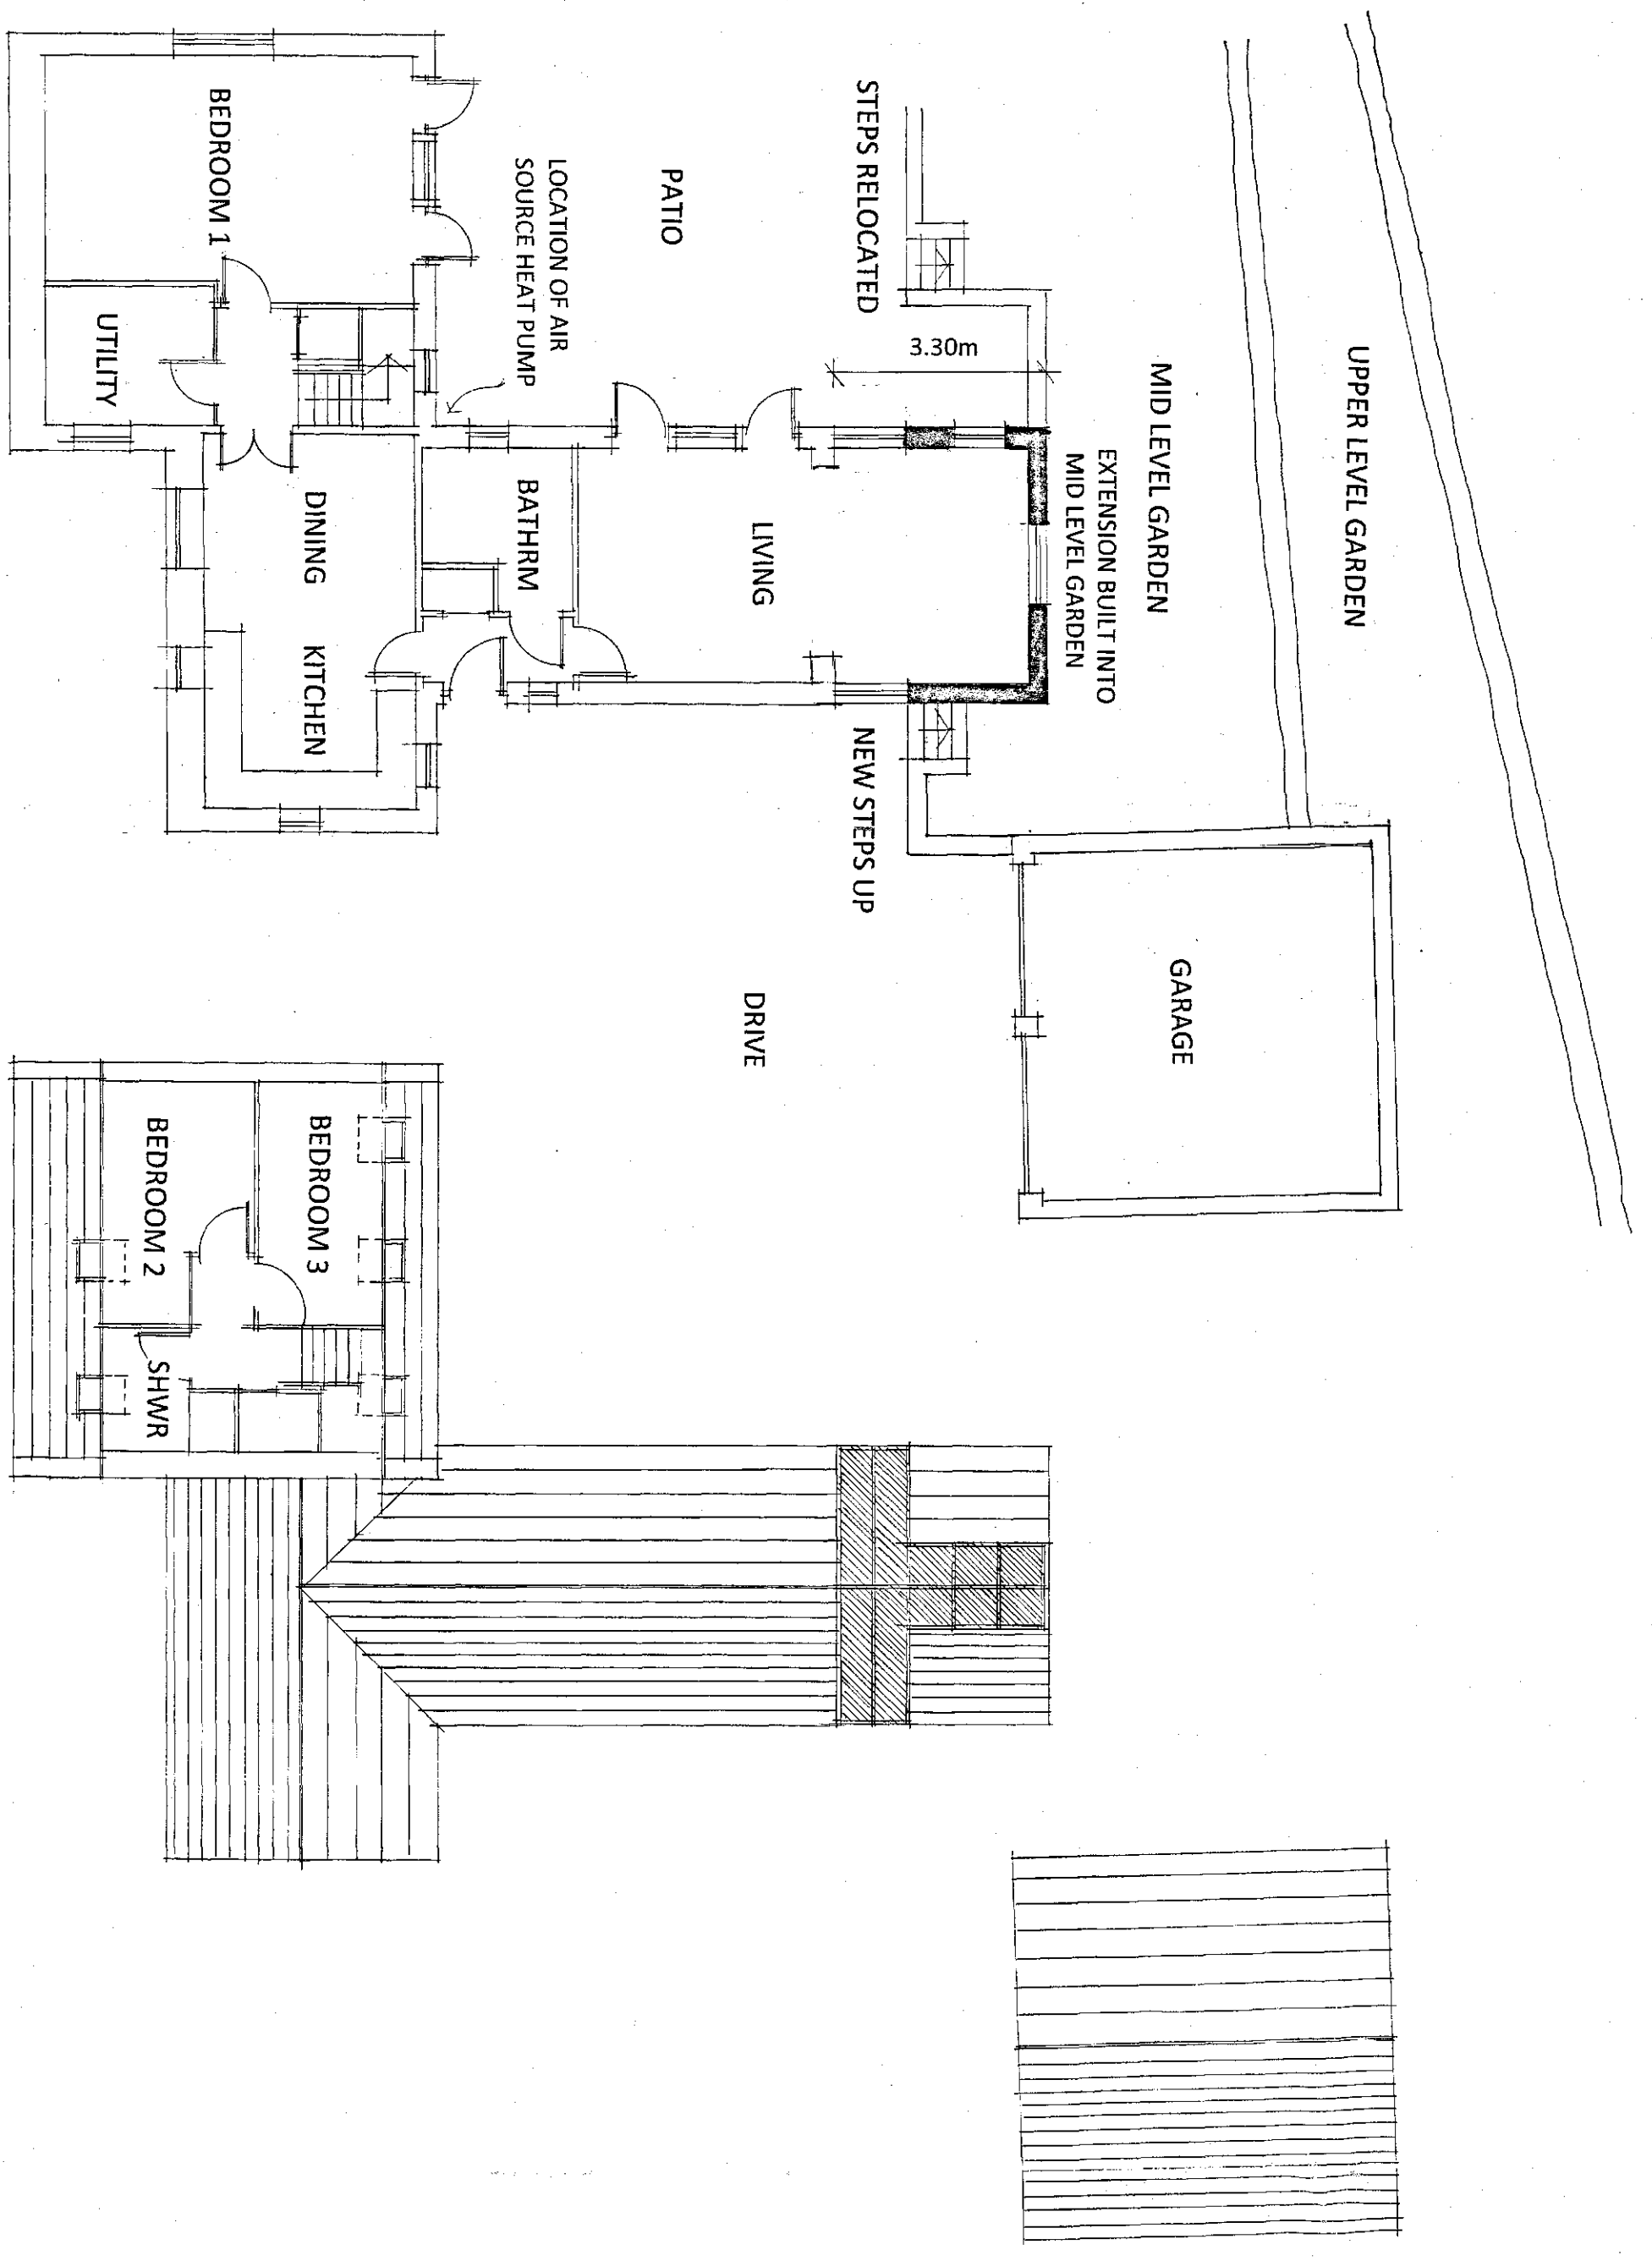


GROUND FLOOR LAYOUT

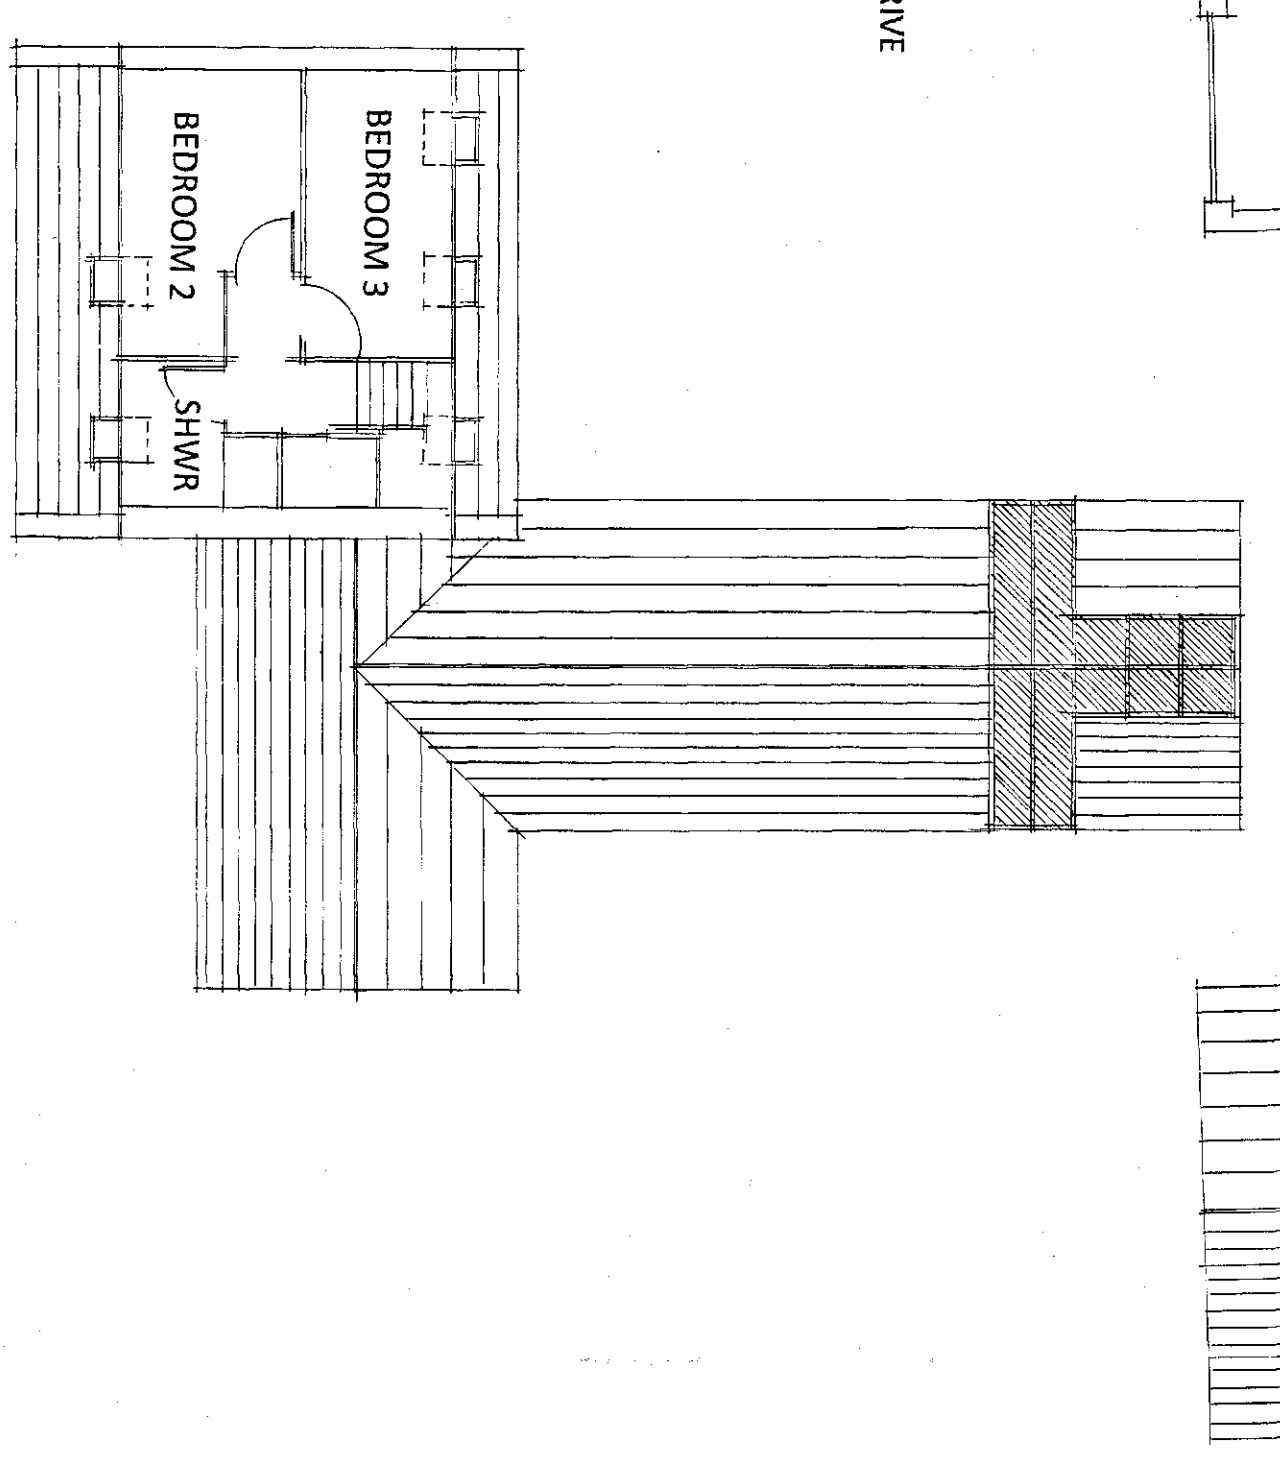

FIRST FLOOR LAYOUT

If in doubt please ask the Architect for clarification.  
 Do not scale from the drawing, all dimensions to be checked on site.  
 The copyright for these drawings remains the property of the Architect, they must not be reproduced in any way without the Architect's prior written consent.

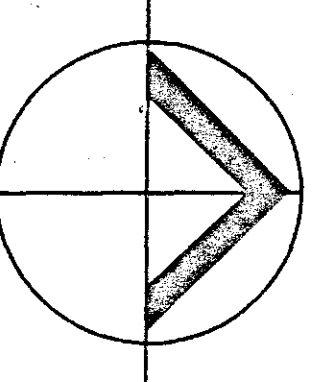

**northern design**  
 partnership  
 chartered  
 architects

the chapel  
 millmoor road  
 m e l l h a m  
 huddersfield  
 hd9 5ju  
 tel: 01484 65948  
 fax: 01484 65949

CLIENT  
**T. ORR AND A.DAVIES**

PROJECT  
 PROPOSED SINGLE STOREY EXTENSION  
 1 ROYD MOOR HALL FARM  
 ROYD MOOR ROAD  
 THURSTONE S36 7HD

DRAWING TITLE  
 PLANS AND ELEVATIONS

Rev	Notes	Date	Drawn