


Drawing No. MBM001 -003 Rev No.




DO NOT SCALE: Contractor to check all dimensions and report any omissions or errors


NOTES

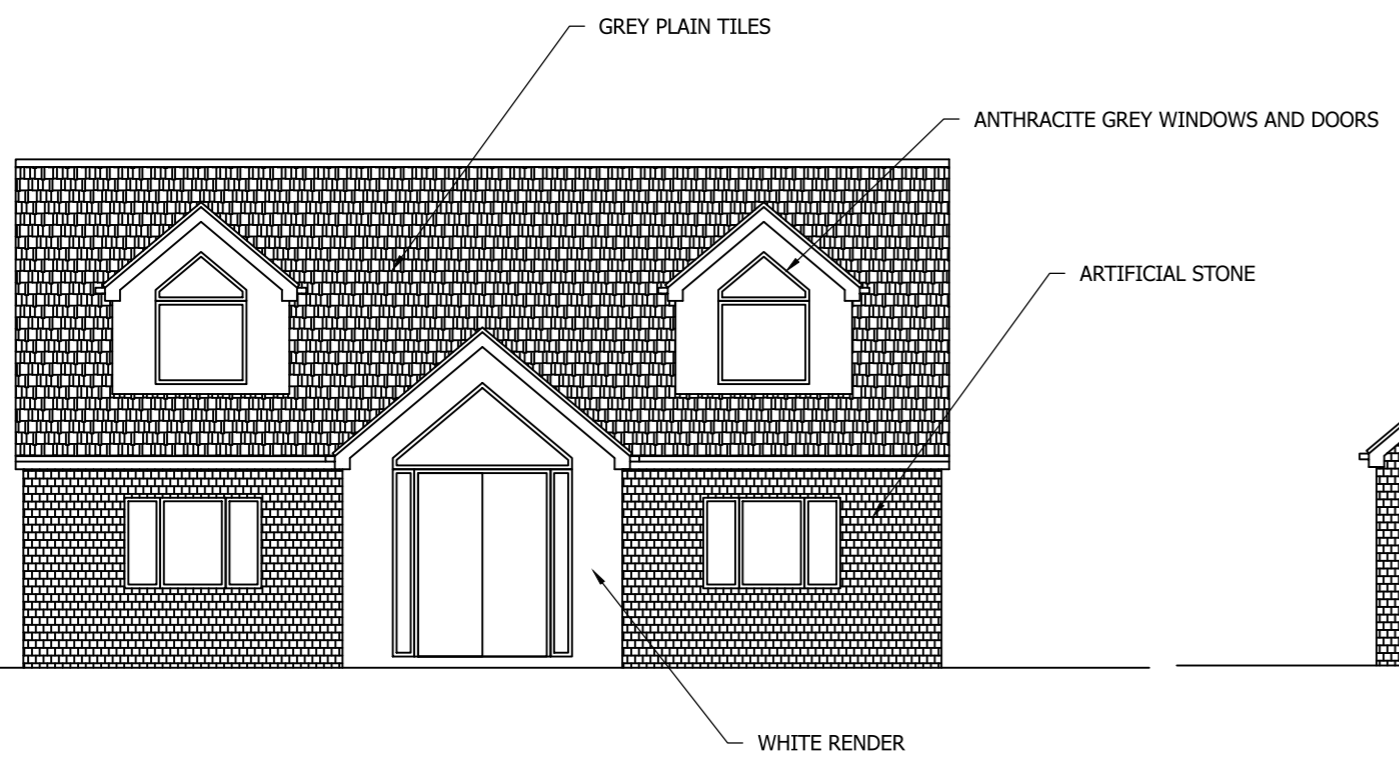


PROPOSED FRONT ELEVATION
SCALE 1:100 AT A3

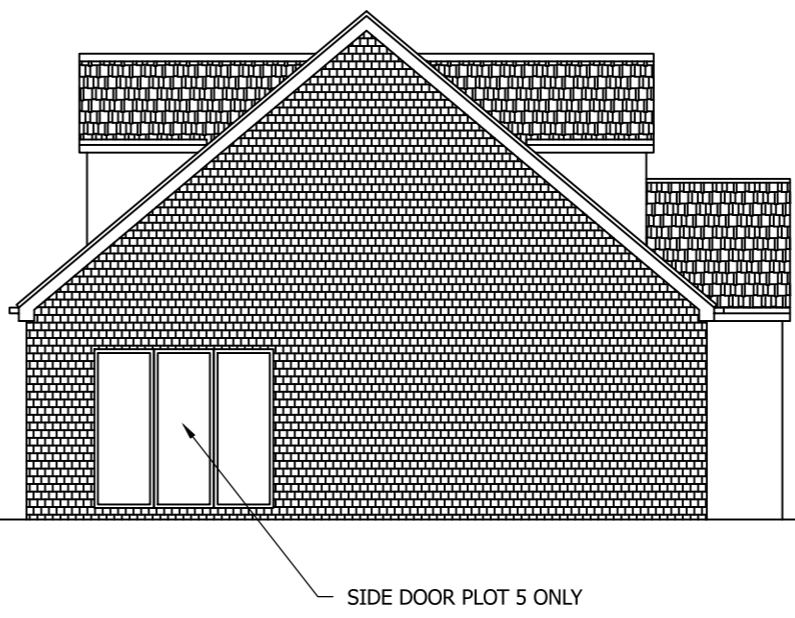

PROPOSED END ELEVATION
SCALE 1:100 AT A3

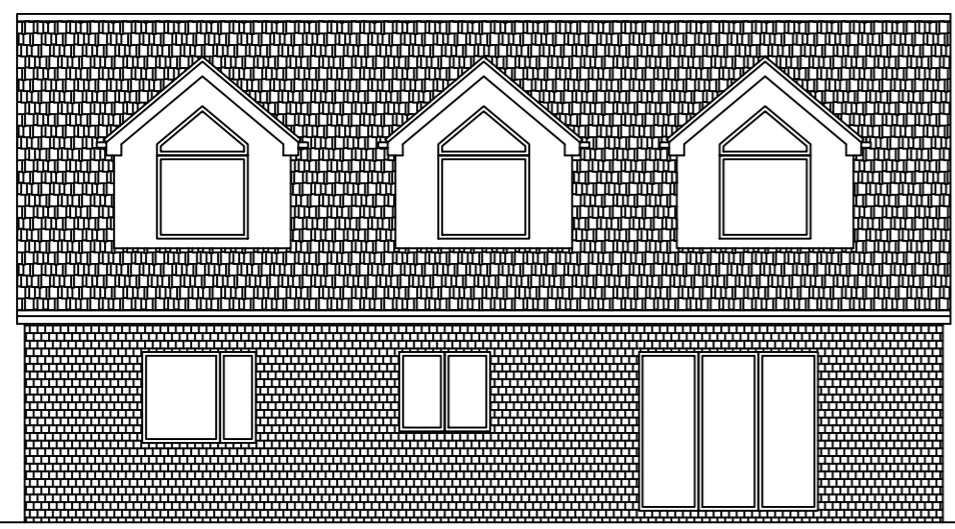

PROPOSED REAR ELEVATION
SCALE 1:100 AT A3

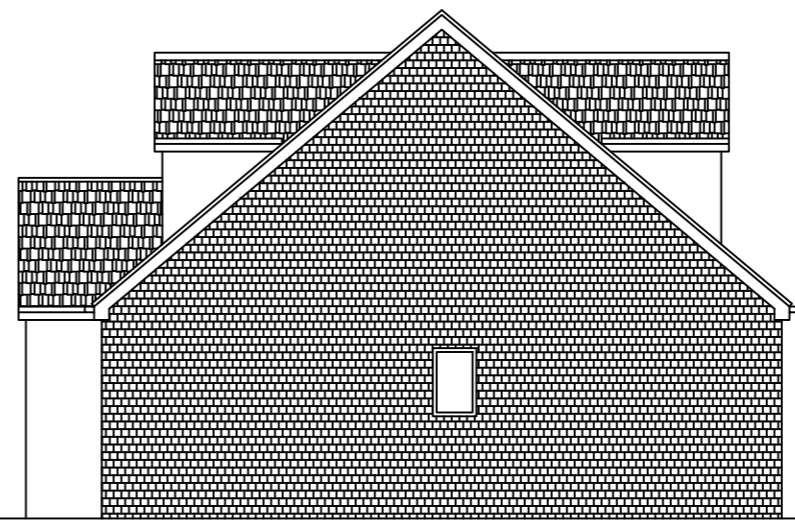

PROPOSED END ELEVATION
SCALE 1:100 AT A3

| Rev | Description | By | Chk | App | Date |
|-----|-------------|----|-----|-----|------|
|-----|-------------|----|-----|-----|------|

JRB DESIGNS Ltd
1 Saville Road
Cudworth
Barnsley
S72 8LT
Tel: 01226 383542
Fax: 01226 380078
Mob: 07970 541192
Email: john@jrbdesigns.co.uk

This drawing is copyright. © jrbdesigns Ltd.

Client **BTR DEVELOPMENTS**

Drawing Title **PROPOSED ELEVATIONS 1 & 5**

Address **LAND OFF LESMOND CRESCENT
MIDDLECLIFFE
BARNSELY
S72 0EZ**

Project Title: **PROPOSED 5 NEW DETACHED DWELLINGS**

Purpose of Issue: **PLANNING**

Drawing Status **FIRST ISSUE**

| | | |
|------------------------------|---------------------------|-----------------------------------|
| Scale at A3 AS SHOWN | Drawn By JRB | Date 06/09/2023 |
| Checked By | Date 06/09/2023 | Approved By Date 06/09/2023 |
| Project No. MDM001 | Drawing No. 003 | Revision - |

APPROVAL INFORMATION TENDER CONTRACT CONSTRUCTION