

Graphical Scale 1:500




0 1 2 3 4 5 10 15 20 25 30 35 40

Drawn by: **AJP** Date: **15.06.2018** Scale: **Various @ A3**


Status	Primary	Preservation	Tender	Construction	Last Issue
Date	15.05.18				

Approved by:	TR	Date	Drawn	Approved

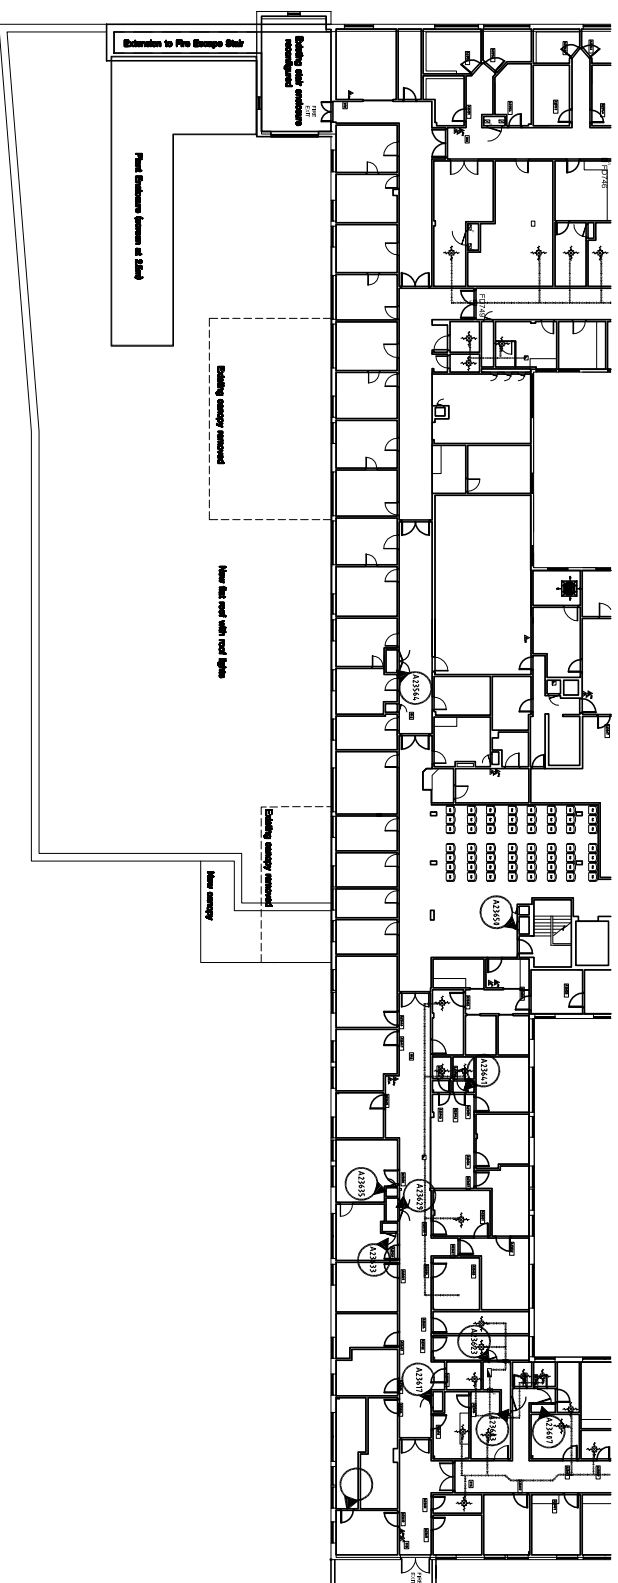

Note - building layout and extent is indicative.

Proposed Roof Plan 1:500

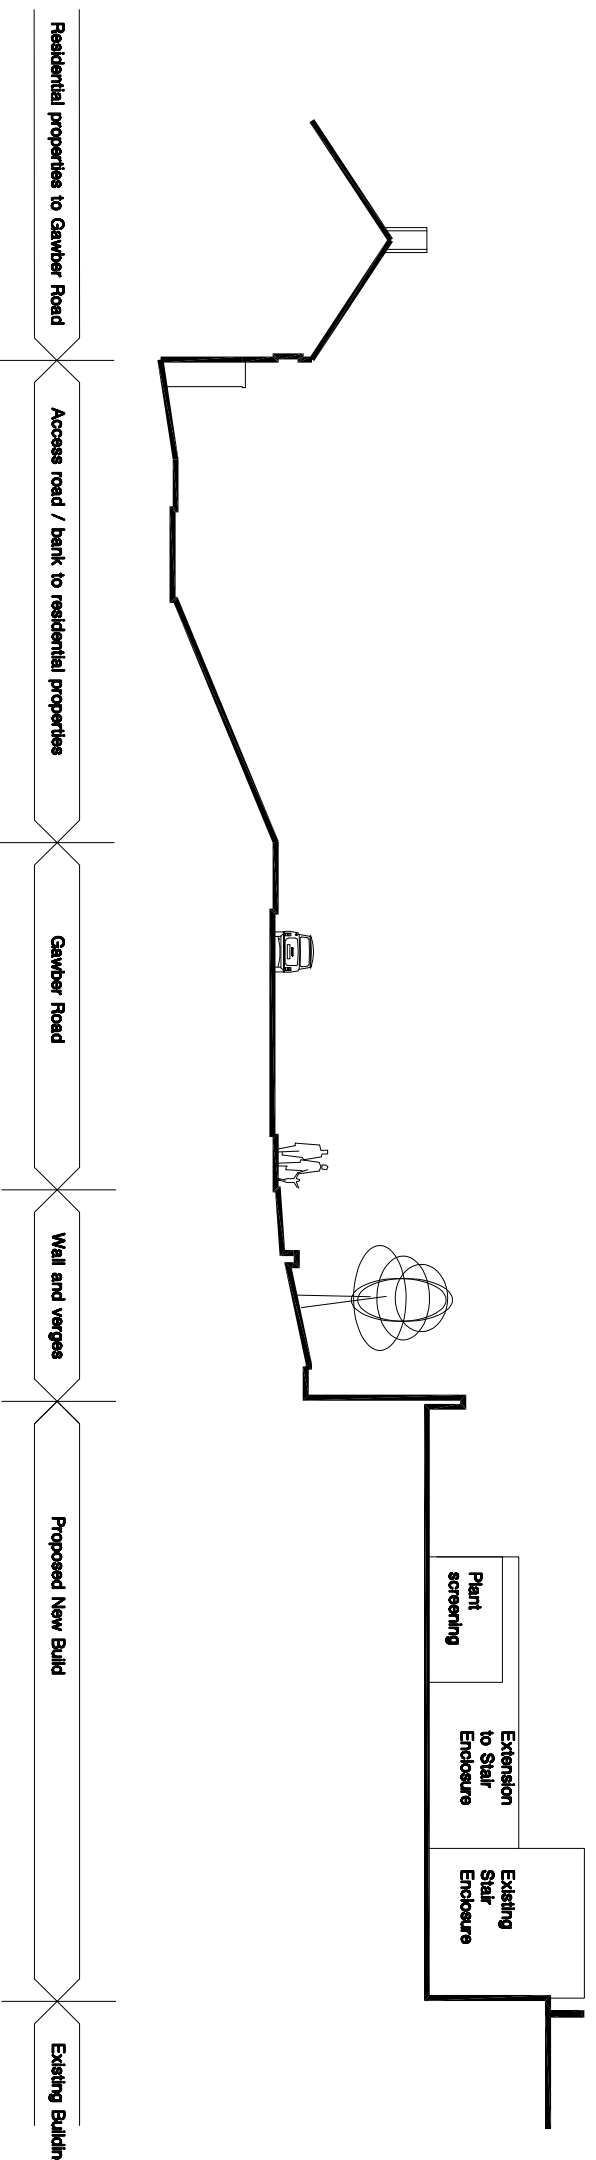

Proposed Section 1:250

Client: **Barnsley Hospital NHS Foundation Trust**

Project: **New Co-located Childrens ED and CA Unit**

Drawing No.: **0104** Project No.: **3350-03**

Drawing Title: **BPU-RCA-00-00-DR-A-0104-Proposed_Roof_Plan_-_Site_Section S1**

Project Code: [Original] [Volume Dwg.] [Level Dwg.] [File Type] [Field] [The Number] [The Description] [Sustainability] [Rev.]

Sherfield Studio | 3 Vincent House | Solly Street | Sheffield | S1 4RB | 0114 2737050
www.racocottam.com

RACE COTTAM ASSOCIATES

© This drawing is the copyright of Race Cottam Associates Ltd. Do not scale from this drawing.