


Do not scale from this drawing.
 The contractor is to check all dimensions on site and report any discrepancies to the architect.
 All rights described in Chapter IV of the copyright, designs and patents act 1988 have been generally asserted.
 Notes:
 Drawing based on Topographical survey provided by Client.



02	Final design to garage and site works update	18.03.25	GR	A
01	Concept design	18.03.25	GR	A
00	Client brief		GR	A

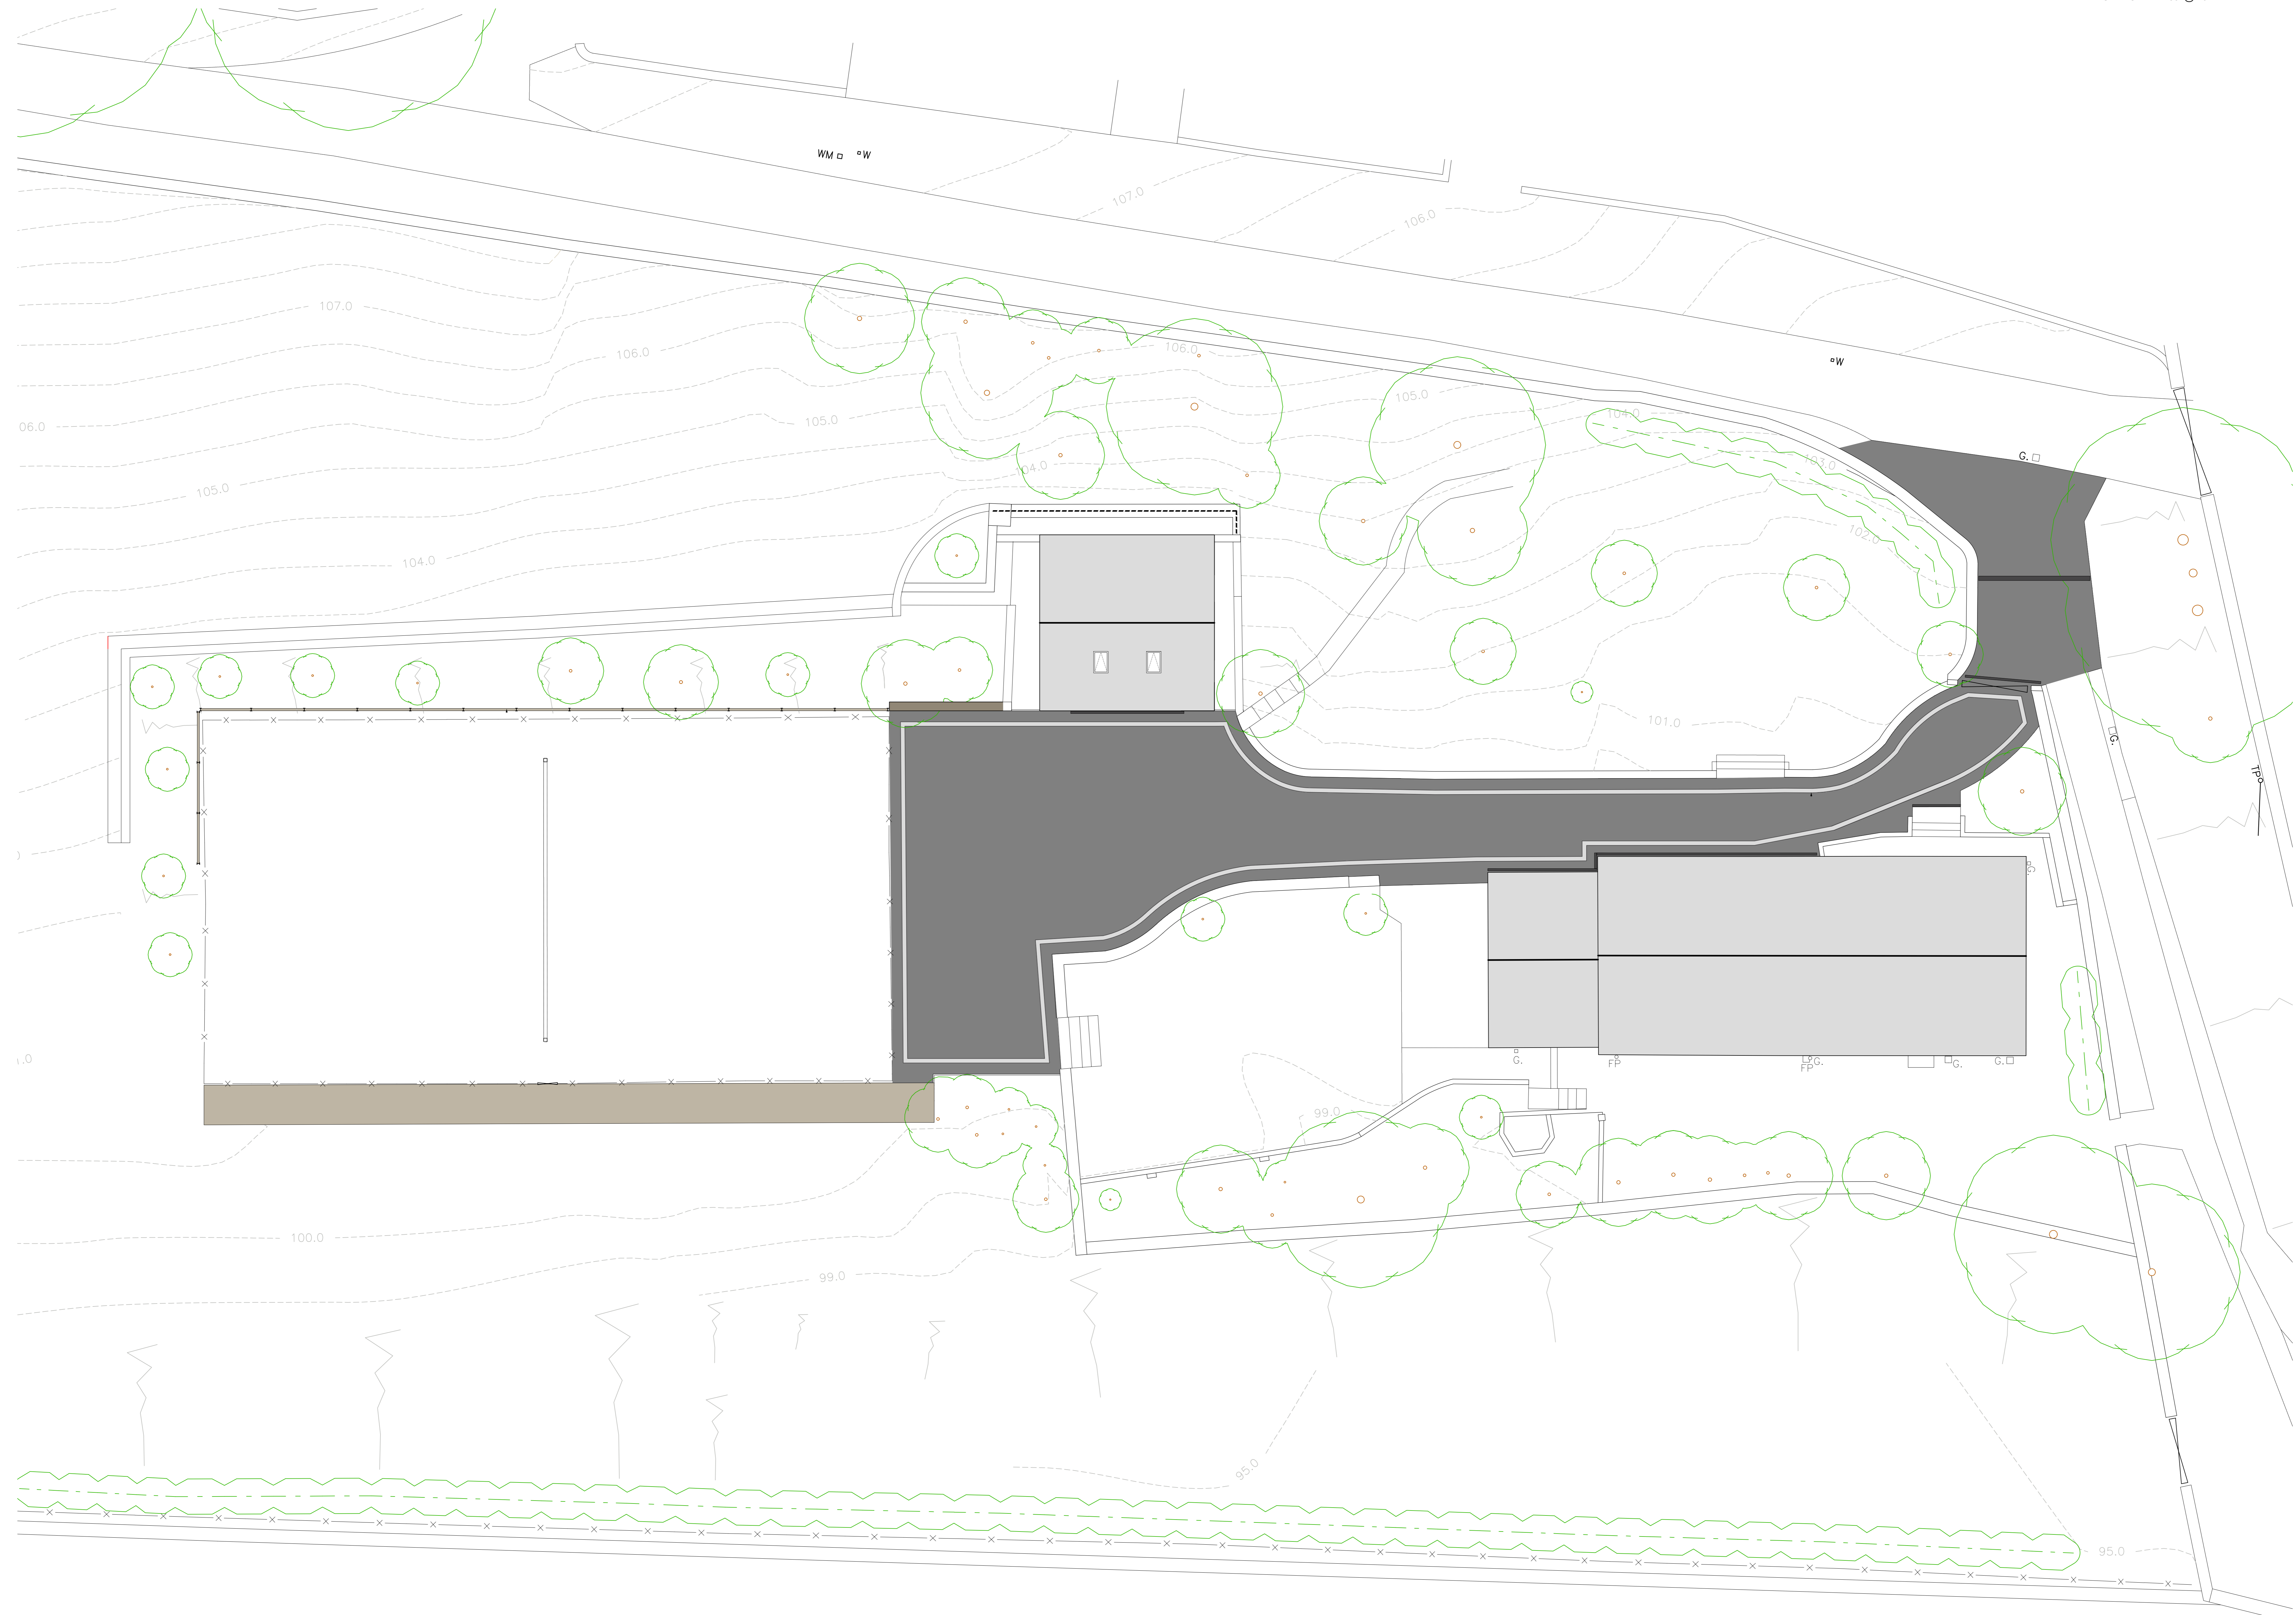

Project
**Leapings House, Thurlistone
 Garage Refurbishment &
 External Works**

Drawing
Proposed Site Plan

Scale: 1:100 @ A0	Drawn: S75	Date: March '25
Drawing Purpose FOR TENDER		
Drawing Reference 1043-S75-XX-XX-DR-A-10000	Rev: P2	