


Notes:
PLANNING DRAWINGS, NOT TO BE USED FOR BUILDING REGULATIONS OR CONSTRUCTION PURPOSES
COPYRIGHT OF THIS DRAWING BELONGS TO DESIGNSPACE ARCHITECTS, STRICTLY NO COPYING, HIRING OR
LENDING WITHOUT AUTHORISATION


Revision: --
Revision List:




Project/ Client: 46 Don Street, Springvale
Drawing Title: Location & Site Plan
Drawing Number: 2034/TP/002
Scale at A3: 1:200

 

Date: Jul 17

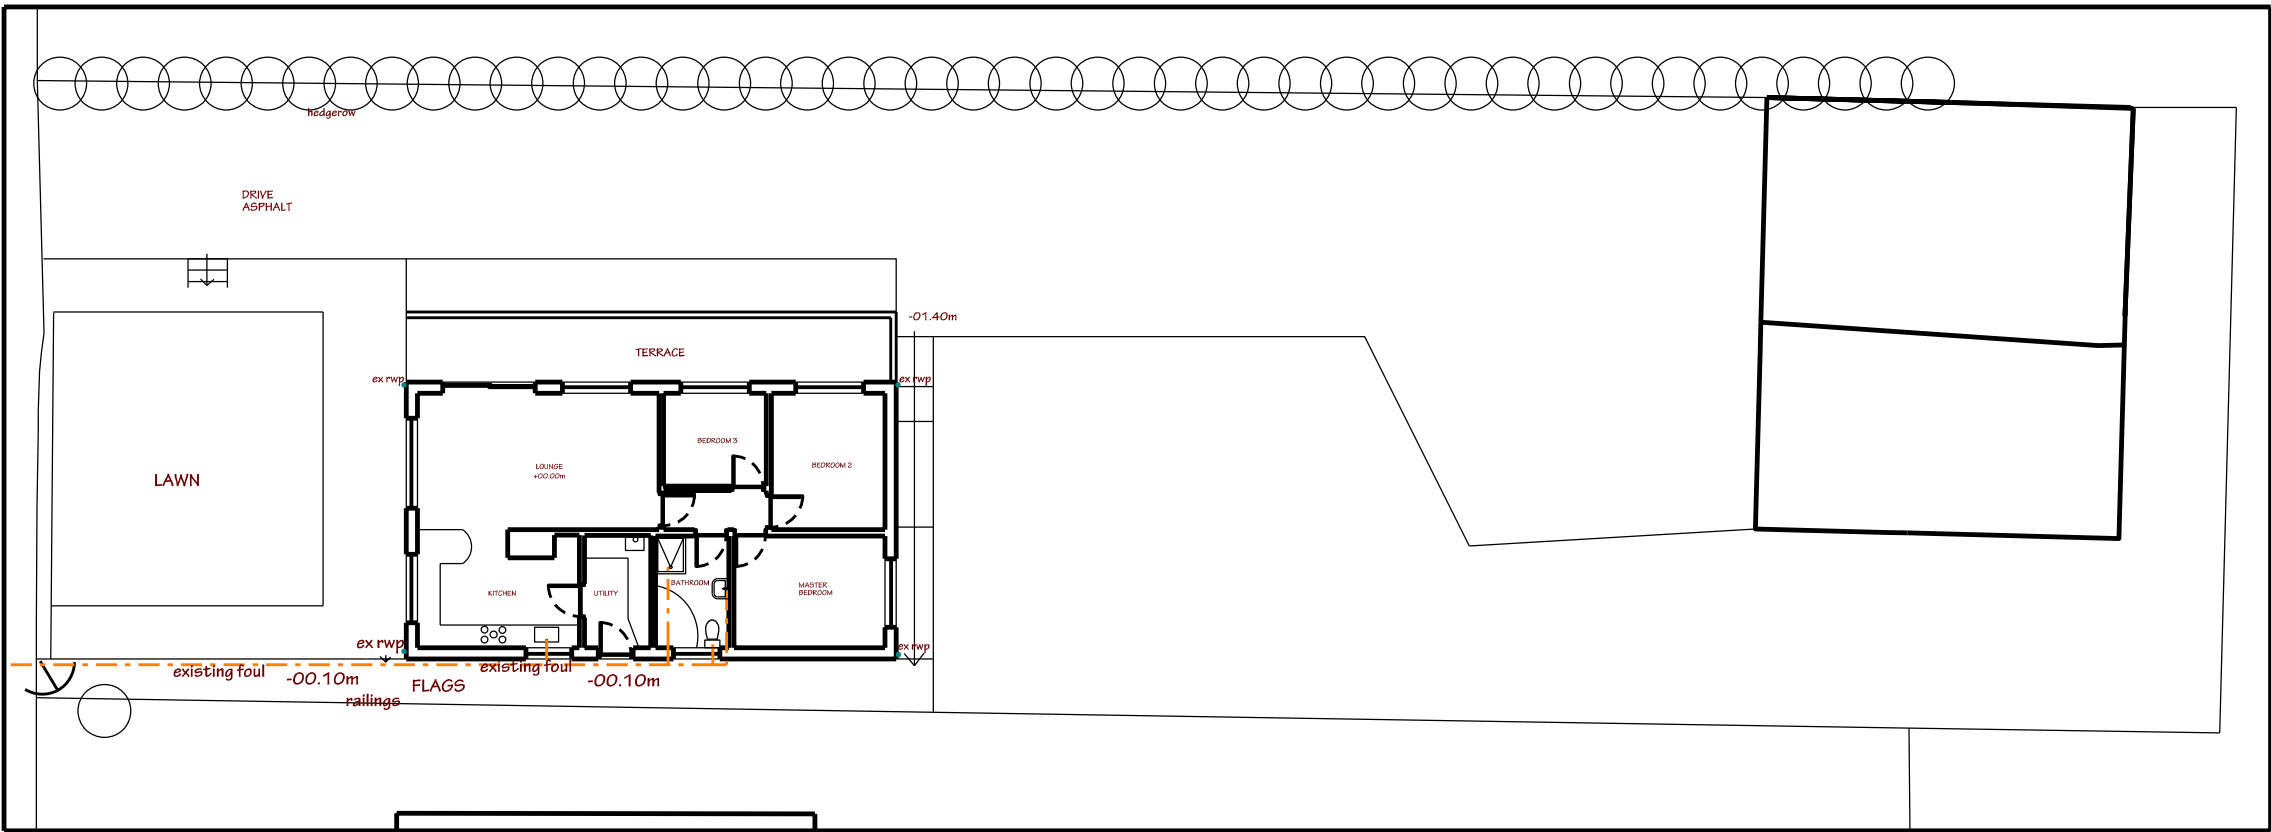

Site Plan - Existing 1:200

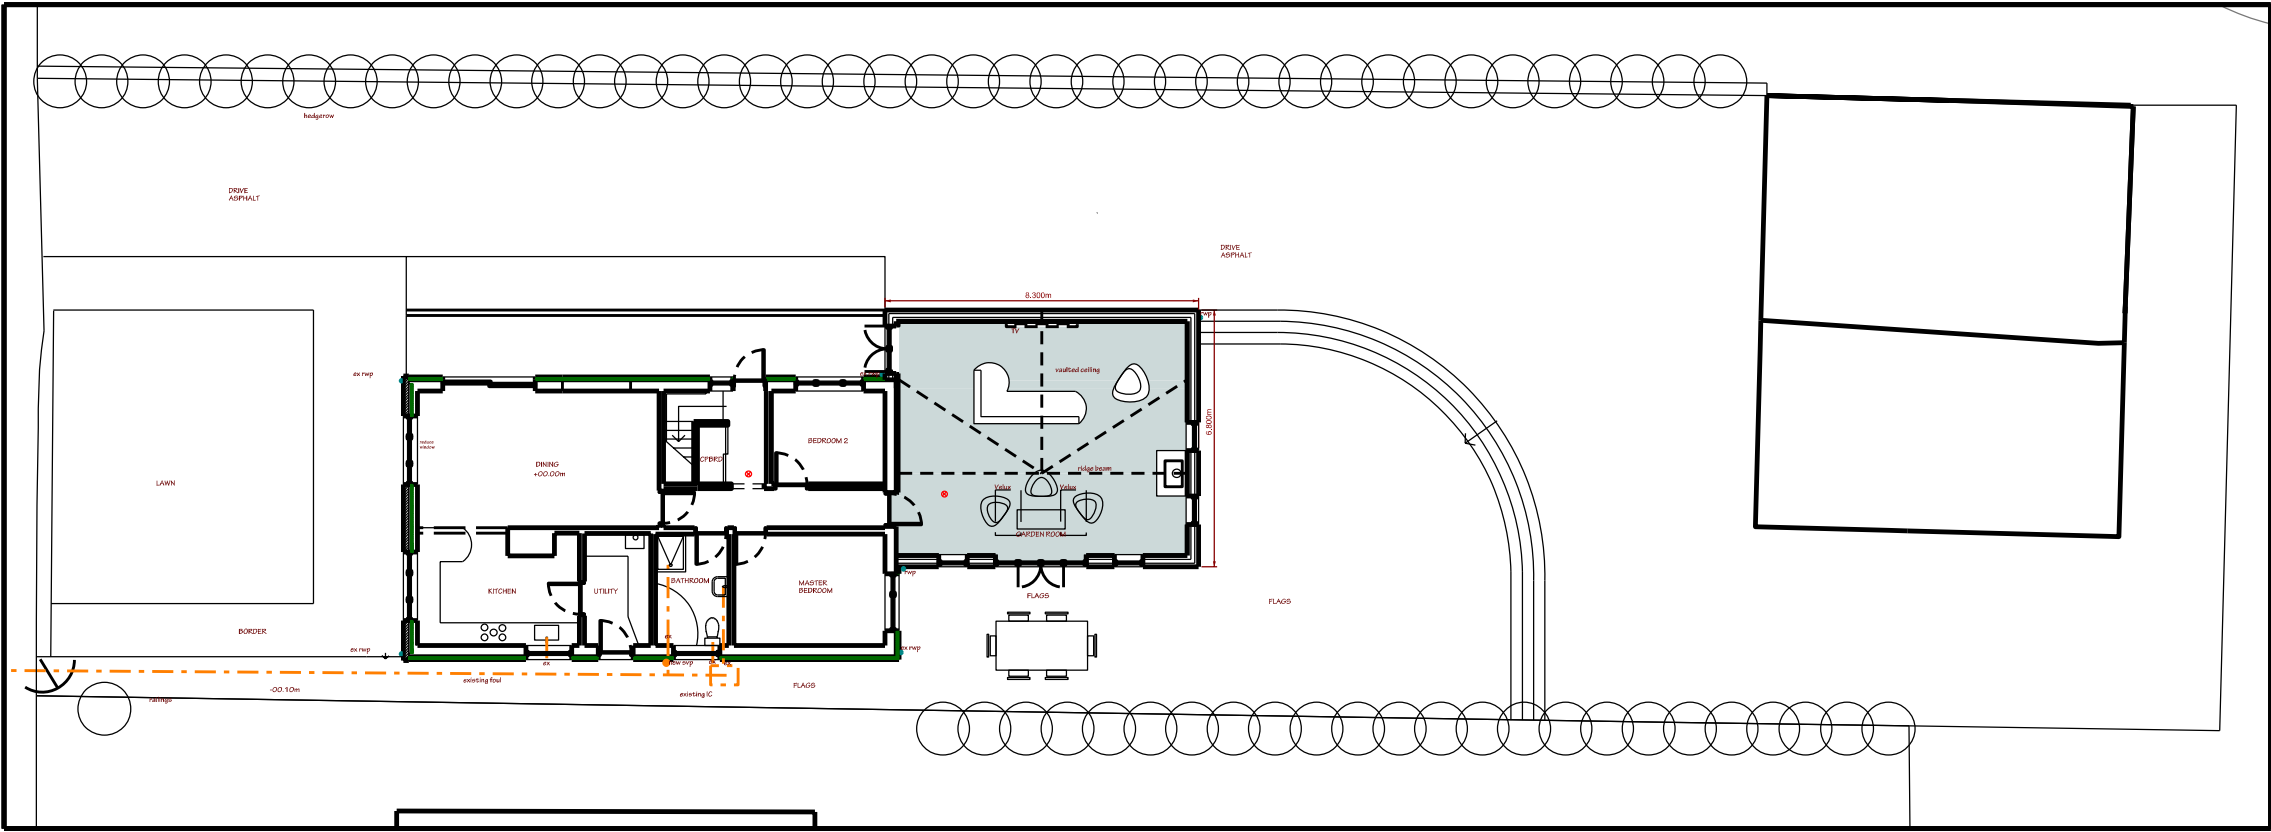

Site Plan - Proposed 1:200