



© copyright 2016
 This drawing and the copyrights and patents therein are the designer's property and may not be used or reproduced - only under contract.



ALL DIMENSIONS TO BE CHECKED ON SITE.
 DO NOT SCALE FROM THIS DRAWING EXCEPT FOR THE PURPOSES OF LOCAL AUTHORITY PLANNING

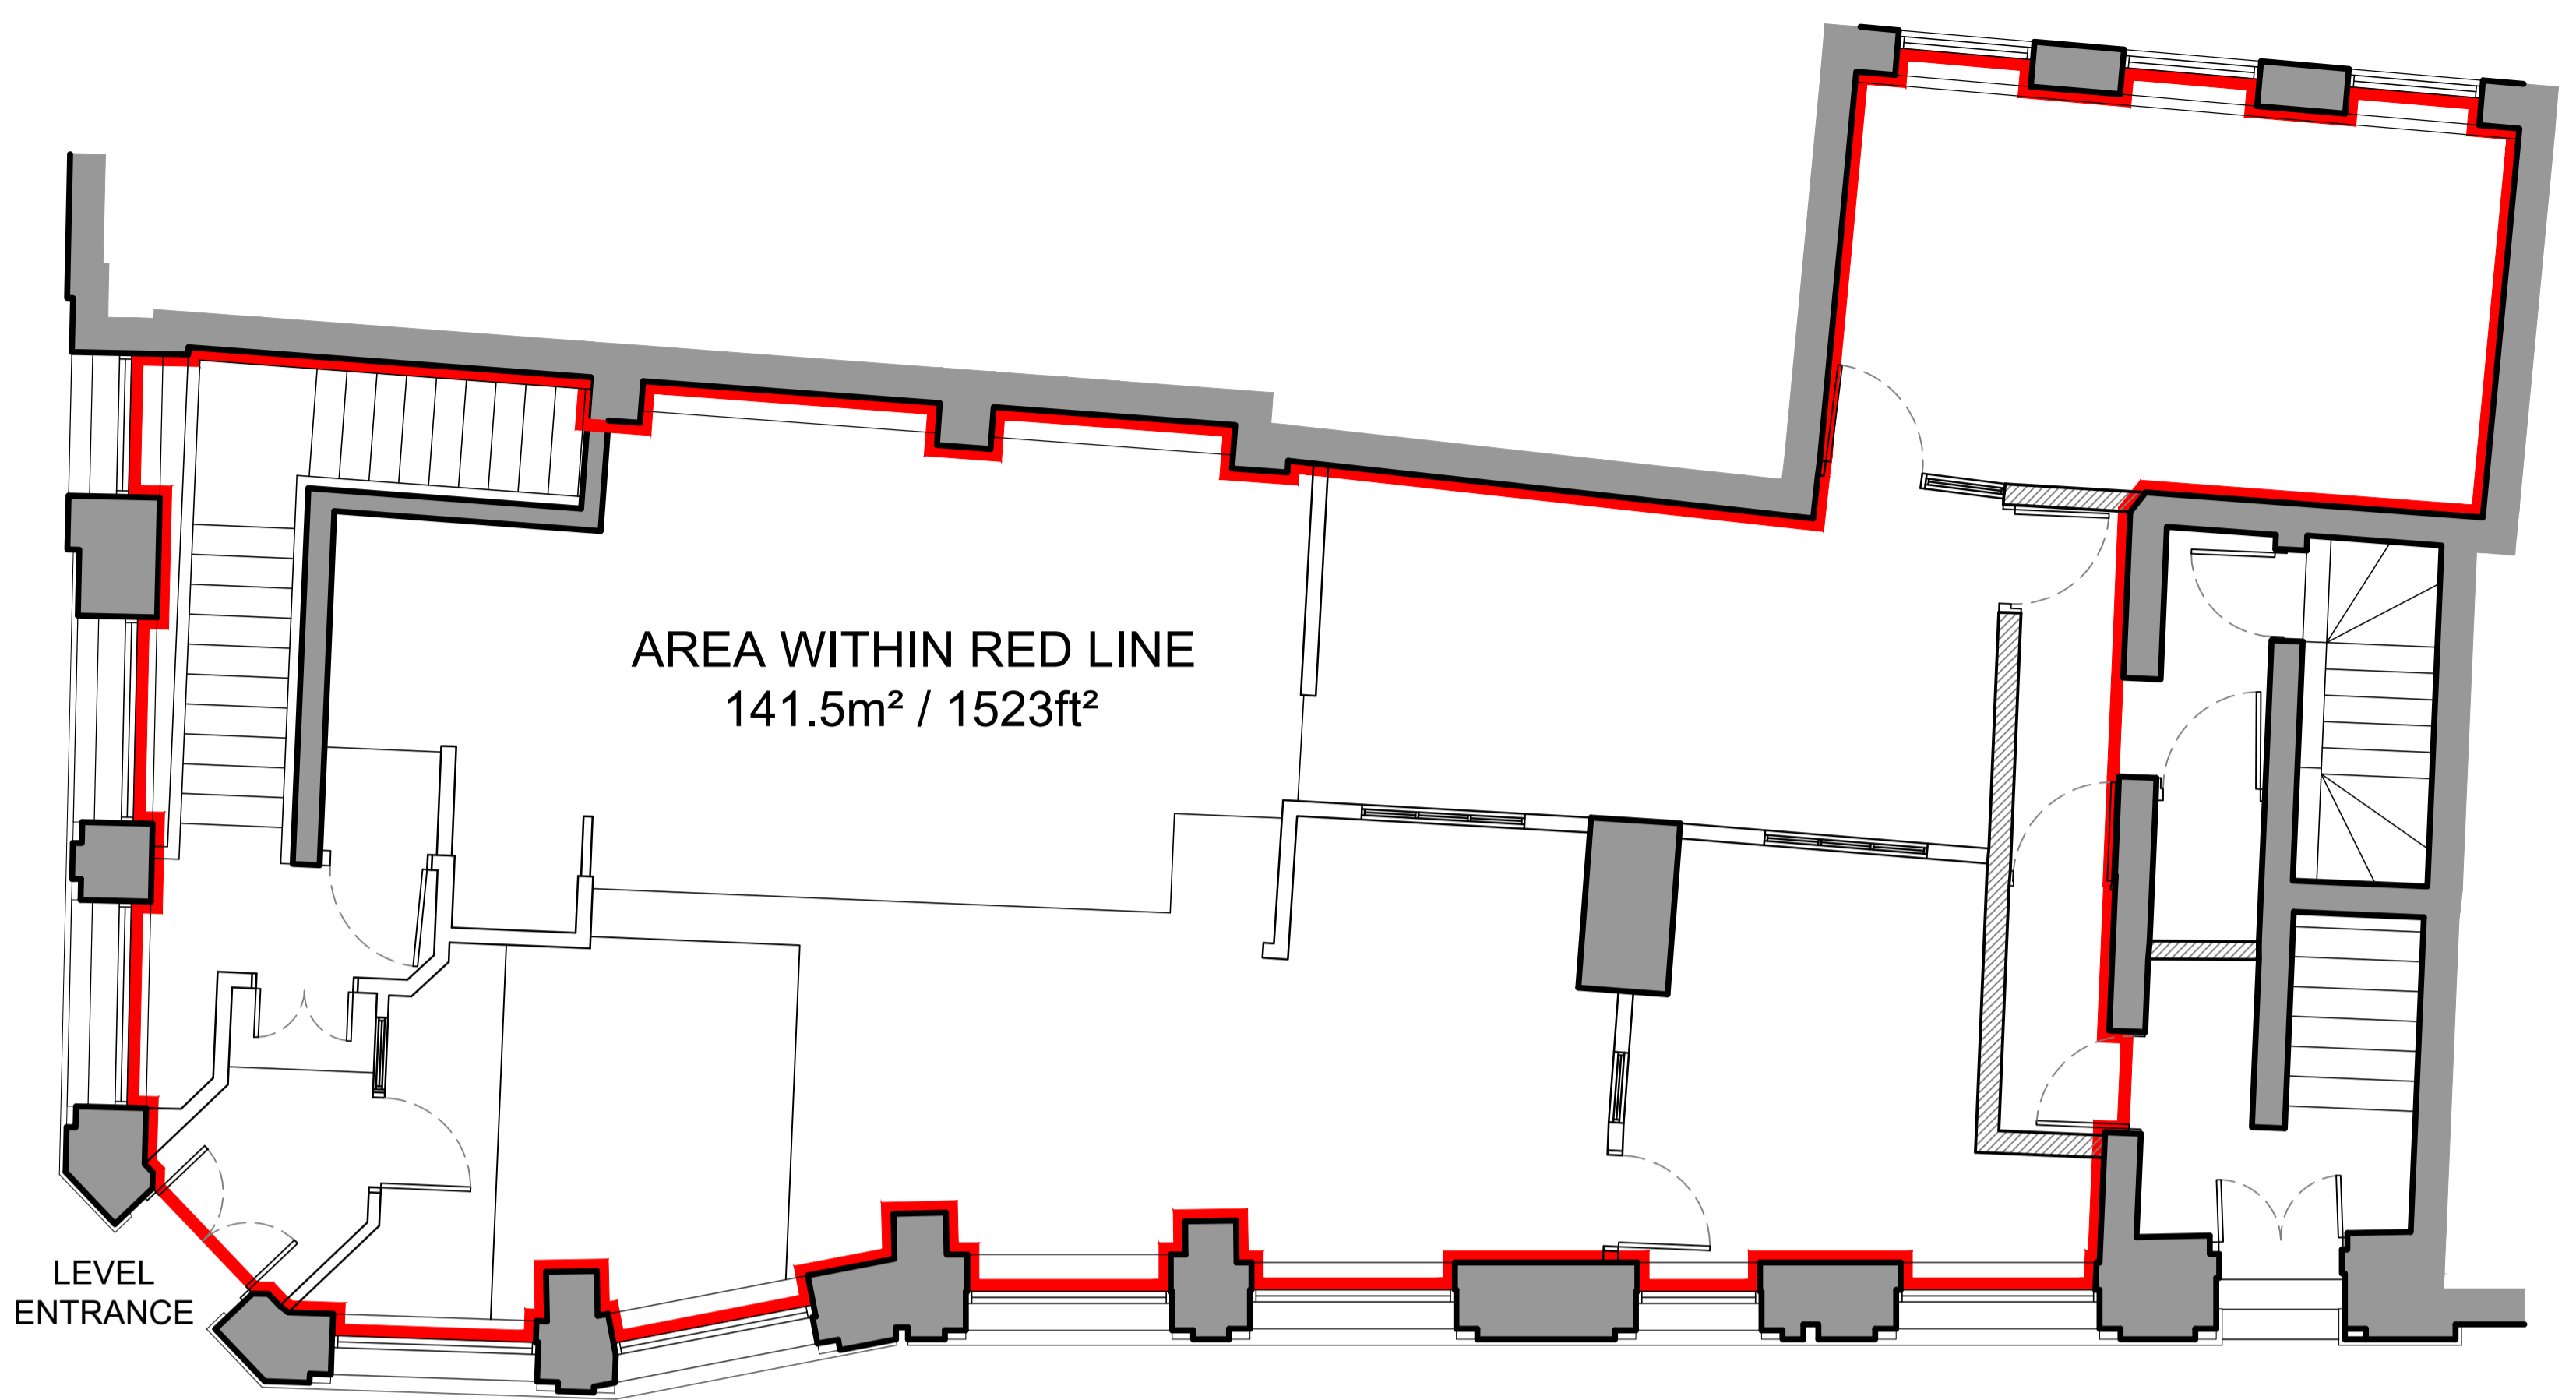

Proposed Ground Floor Plan
 scale 1:50 @ A1

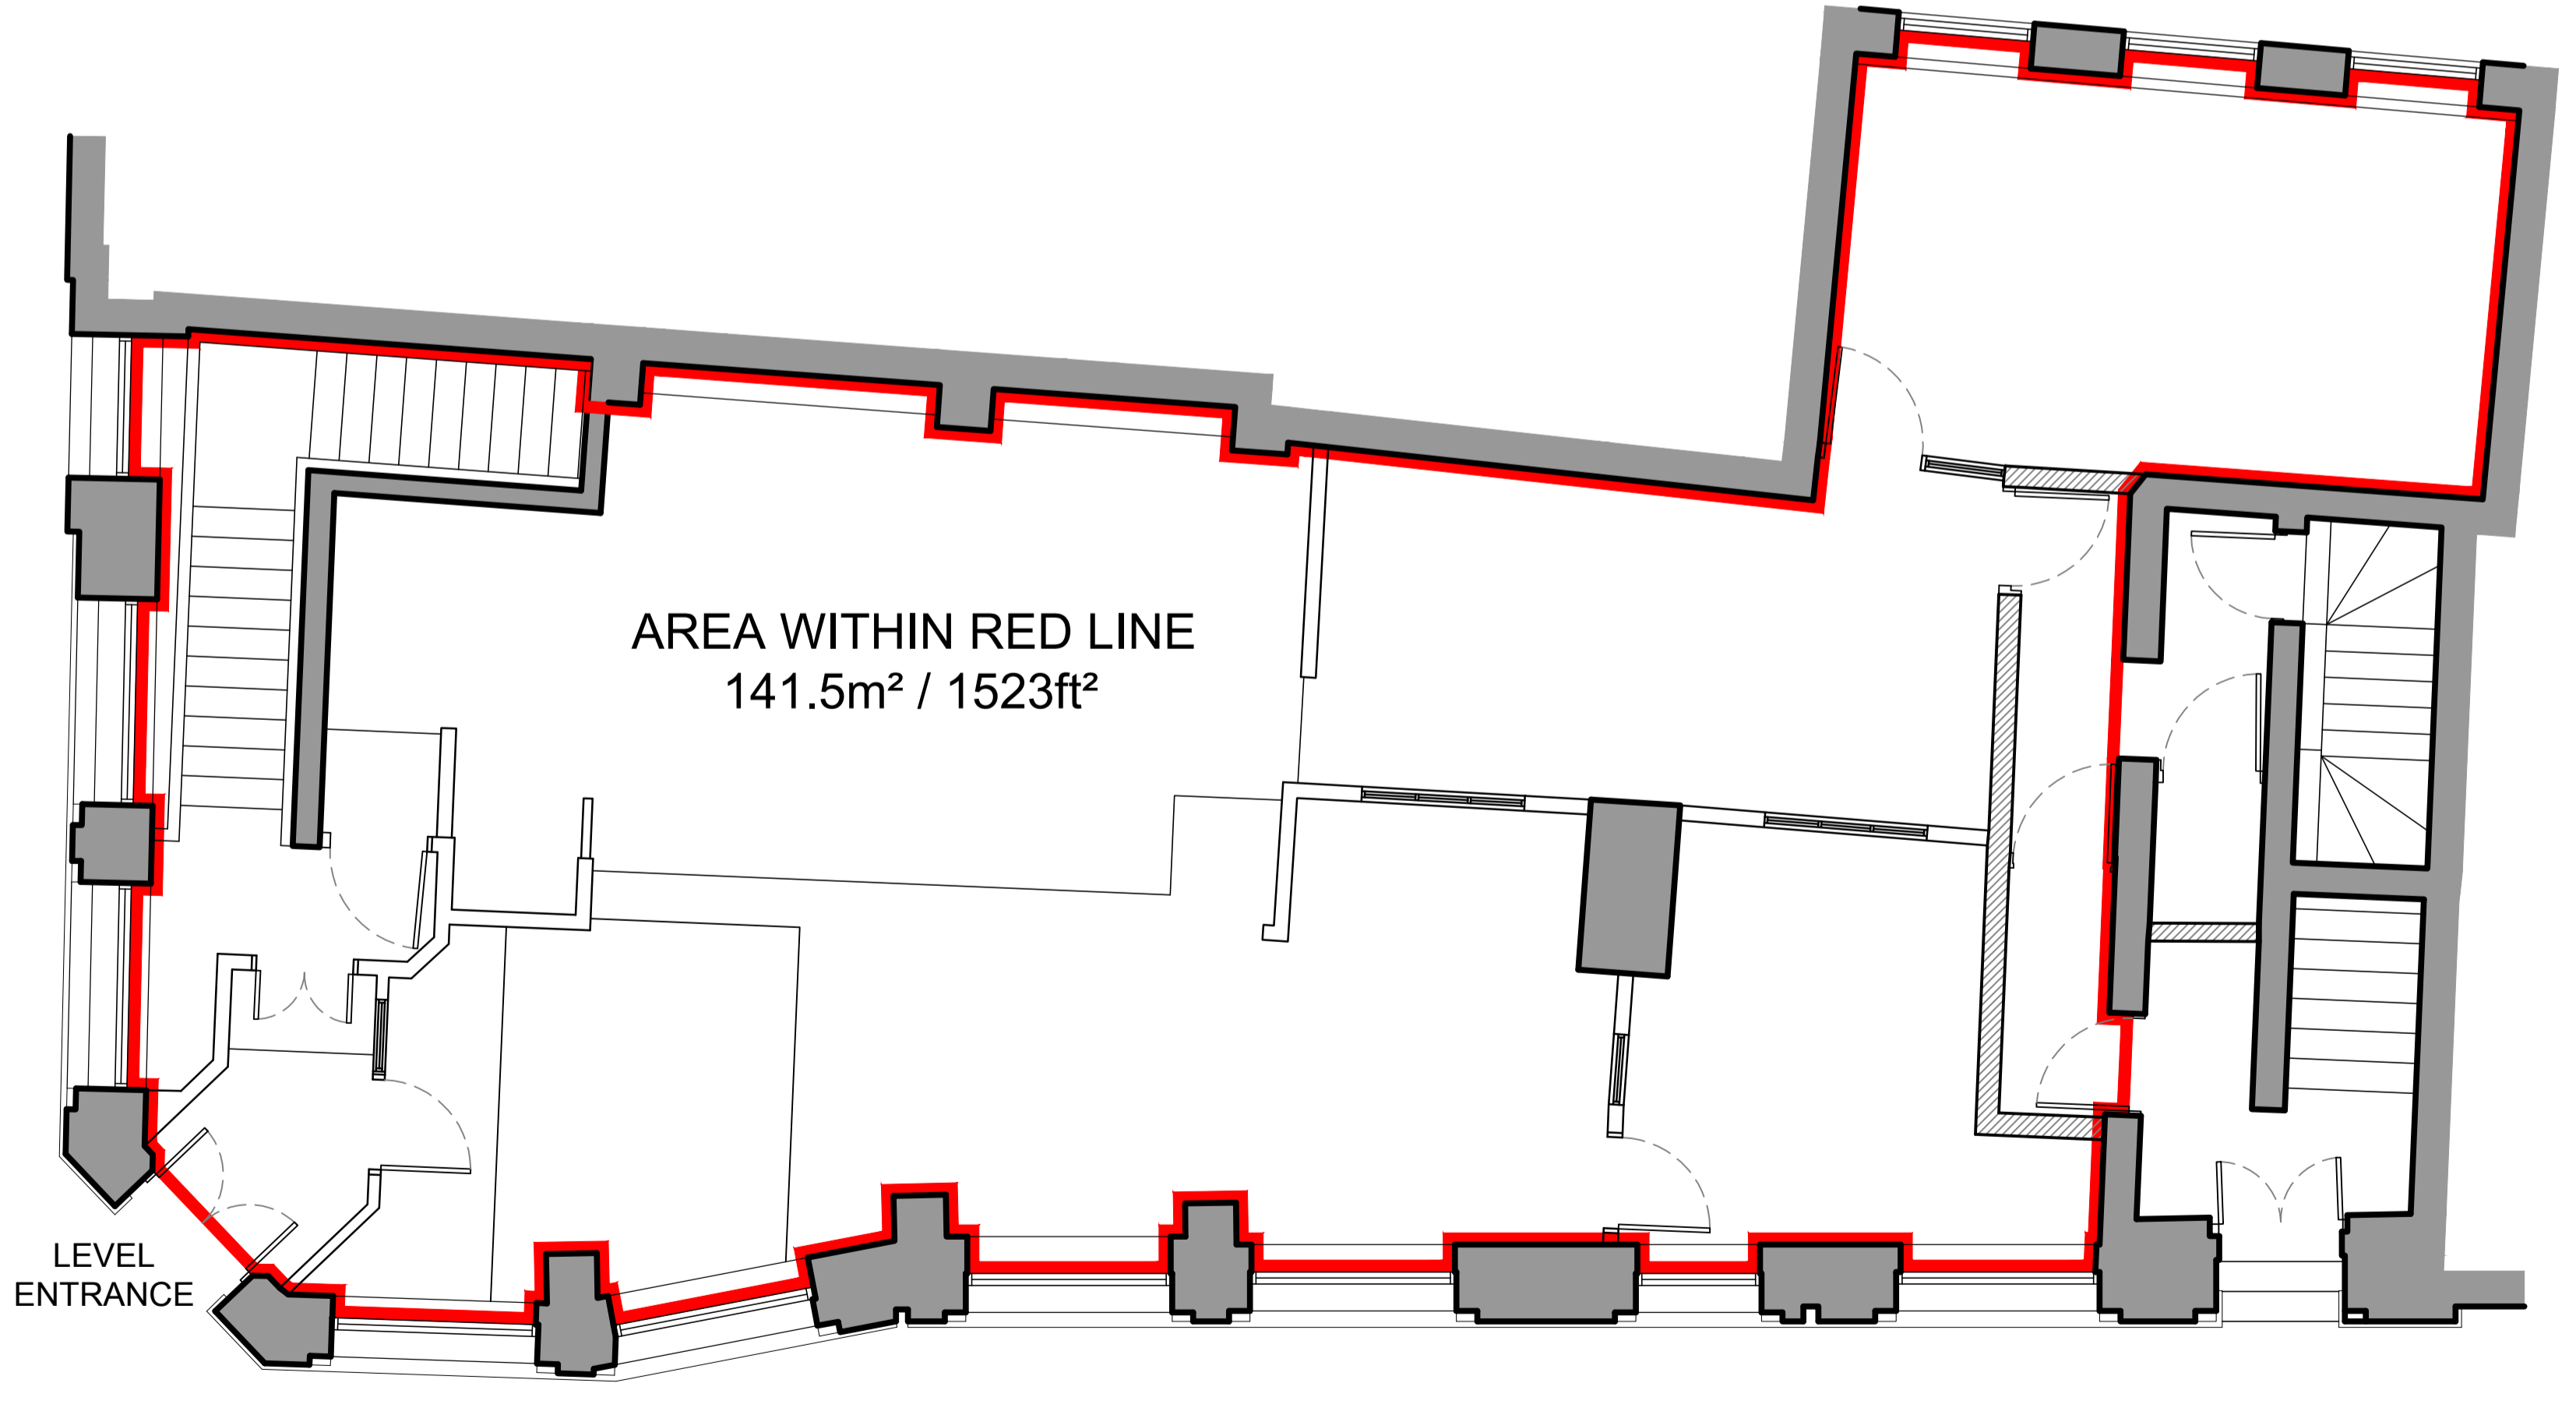


Existing Ground Floor Plan
 scale 1:50 @ A1

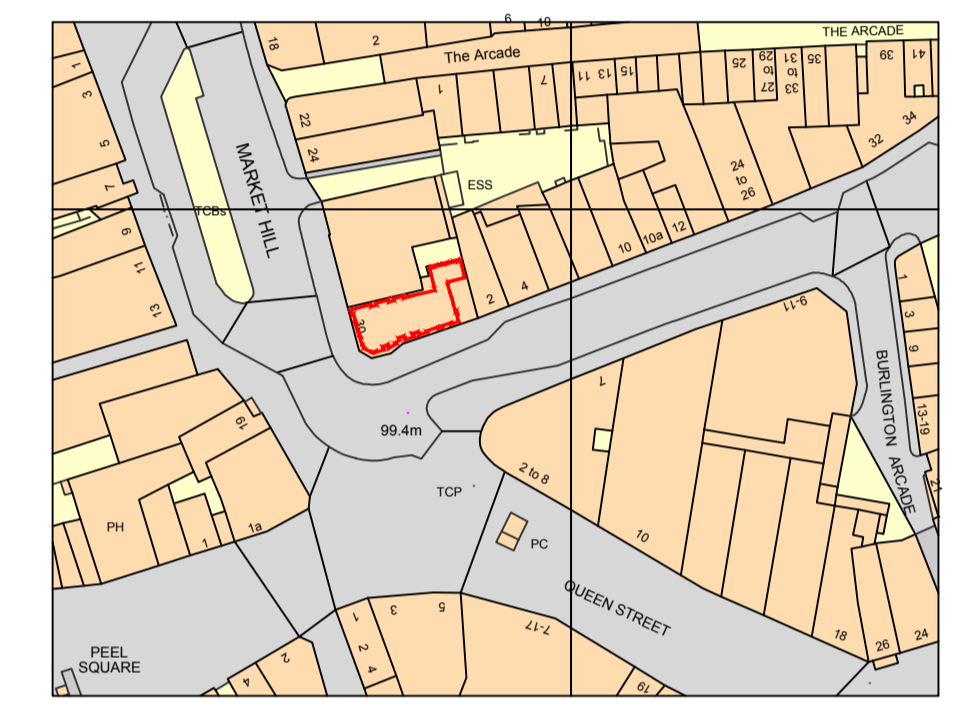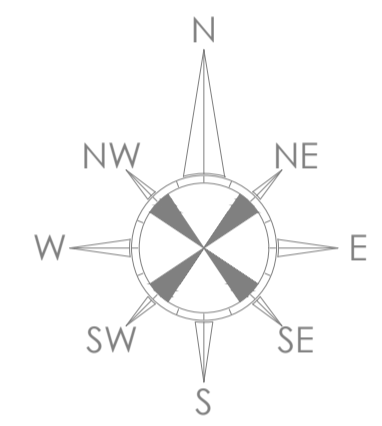

Location Plan
 scale - 1:1250 @ A1

WALL KEY:

- STRUCTURAL WALL
- NEW STRUCTURAL WALL
- NON STRUCTURAL WALL
- NEW NON STRUCTURAL WALL
- EXISTING PARTITION
- NEW PARTITION

 

rev	date	description

Frank Belshaw
 Building Surveyors Limited

wheatley springs barn, wheatley lane road,
 barrowford, nelson, lancashire. BB9 6QS.
 tel no. (01282) 699968 fax no. (01282) 602447.
 e-mail - frank@fbelshaw.co.uk

PADDY POWER.

FOR PLANNING APPROVAL

unit address
BARNSELY
 30 MARKET HILL / 2 ELDON STREET
 BARNSELY
 S70 2QE

drawing title
CHANGE OF USE PLAN
 LOCATION PLAN, EXISTING & PROPOSED
 GROUND FLOOR PLANS

drawn by	checked	date
CAM	---	9th September 2016

scale
 AS INDICATED @ A1

drawing no.	revision
2016/89/04	----